




VEGGUR V1, JÄRNBENDING

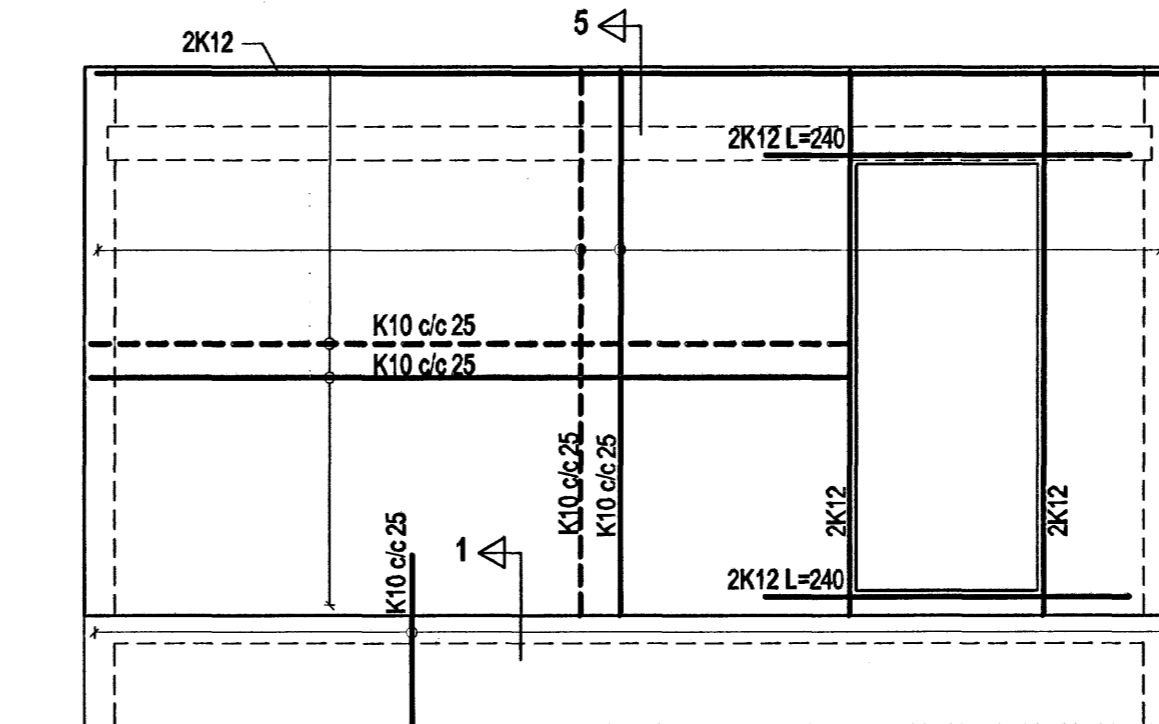


VEGGUR V2, JÄRNBENDING

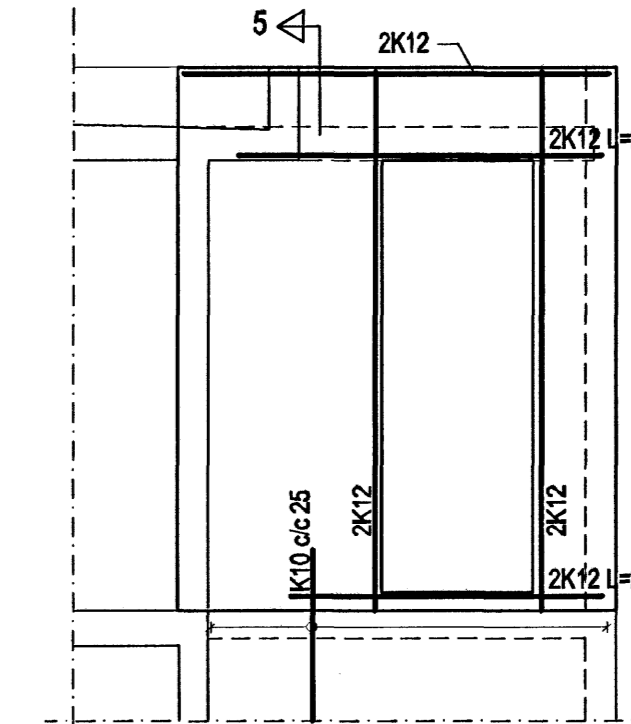


VEGGUR V3, JÄRNBENDING

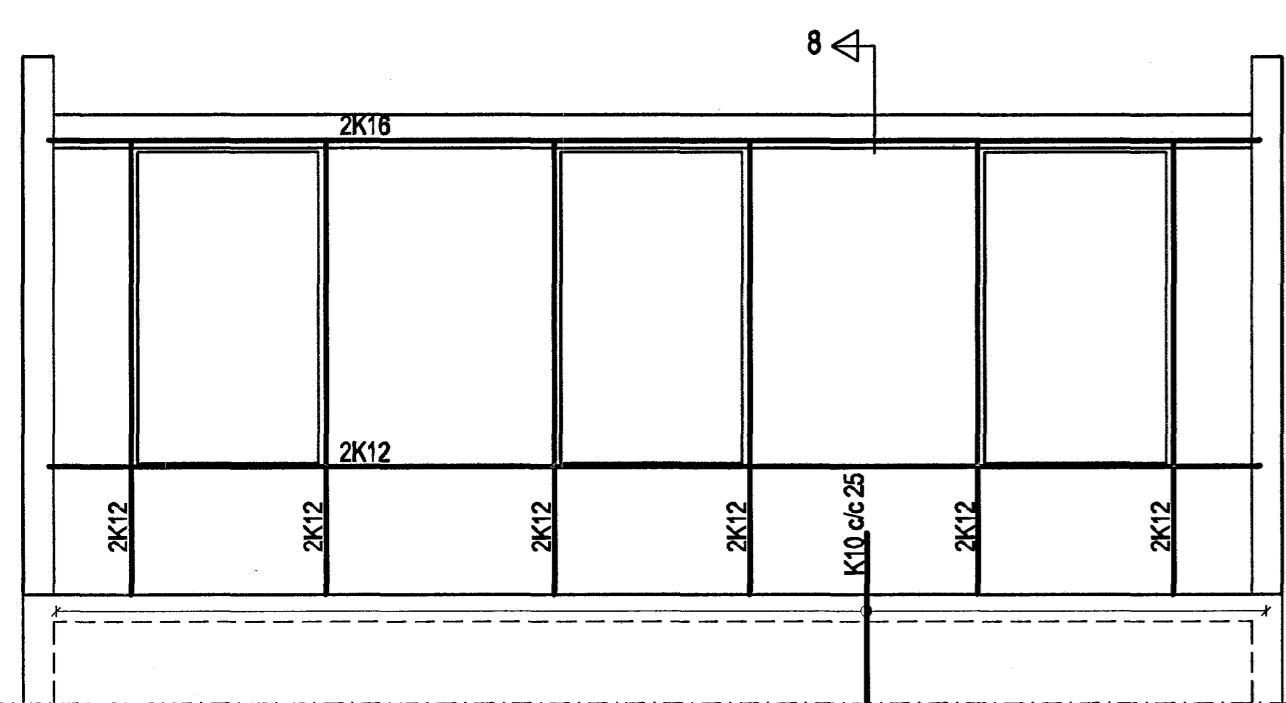


VEGGUR V4, JÄRNBENDING

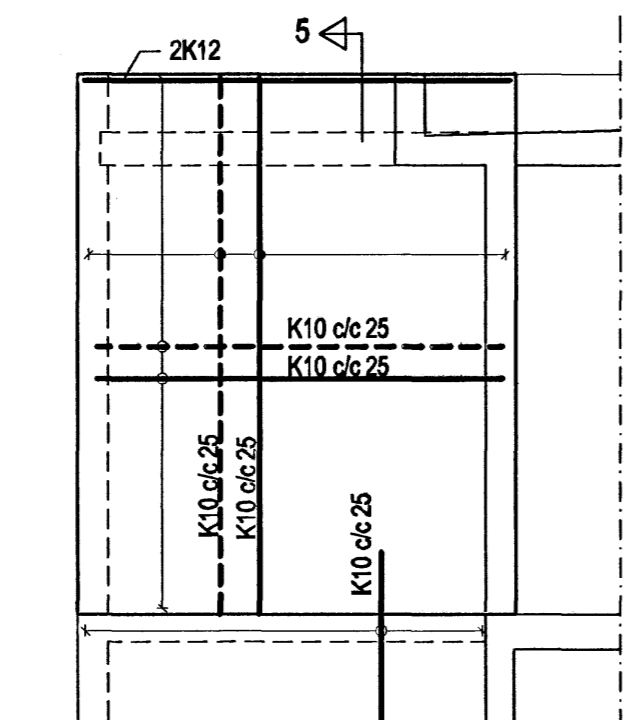


VEGGUR V5, JÄRNBENDING

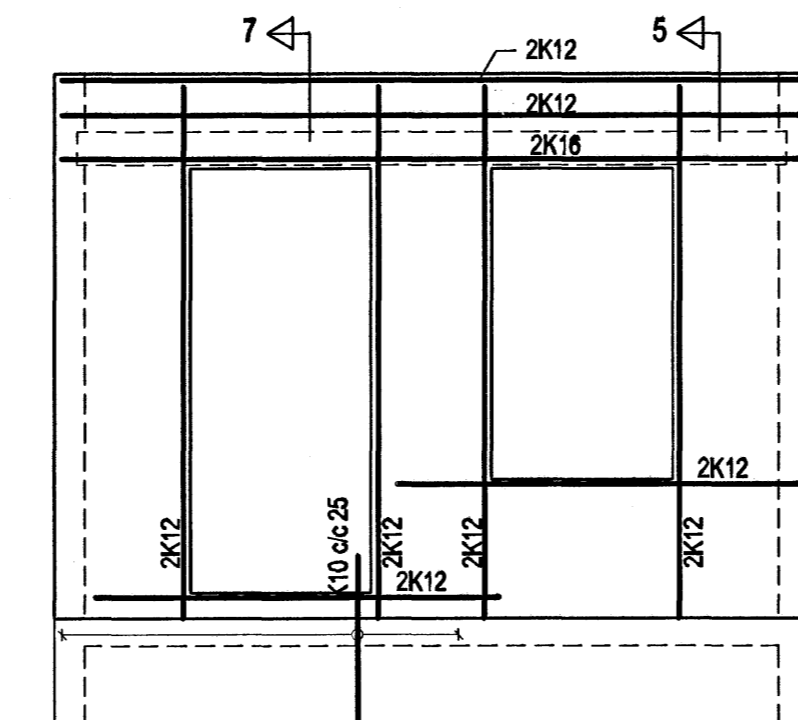


VEGGUR V6, JÄRNBENDING

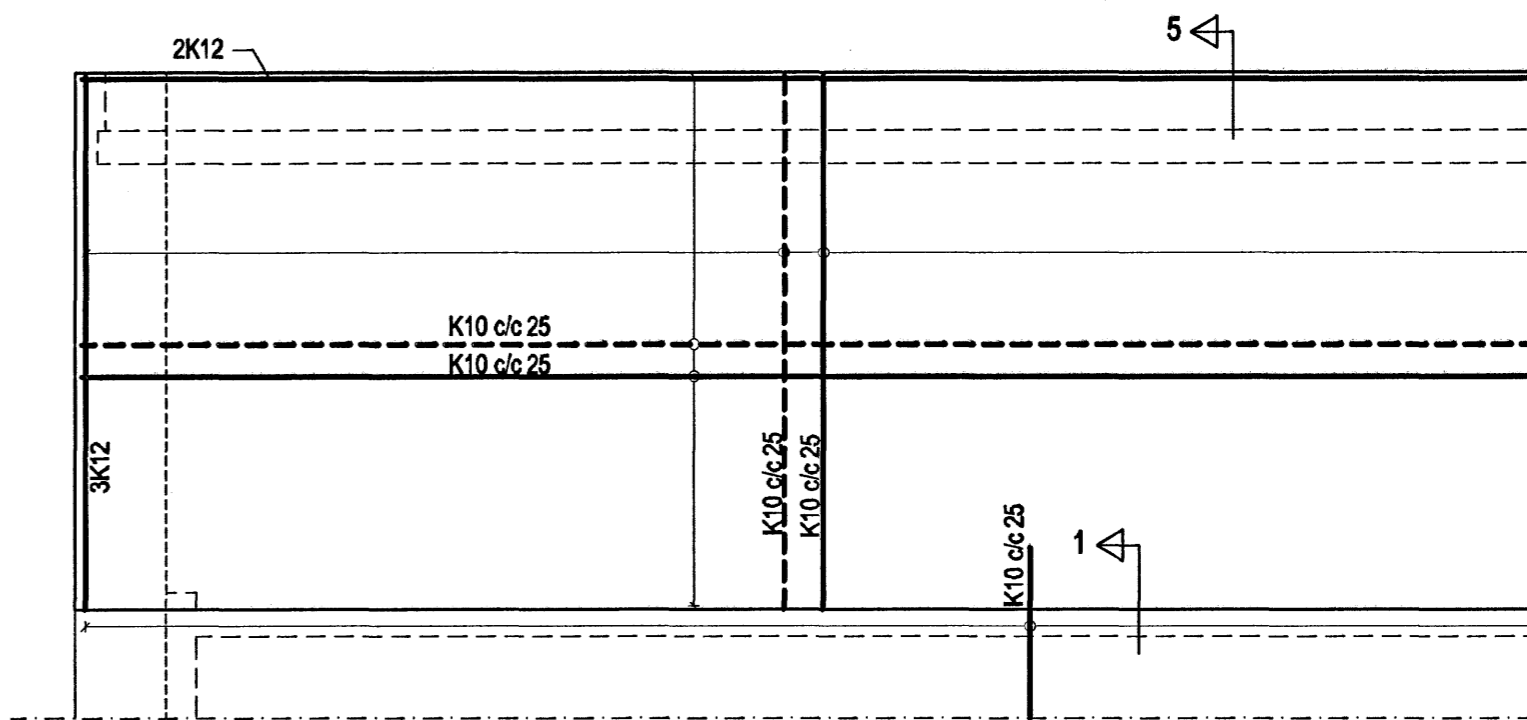


VEGGUR V7, JÄRNBENDING

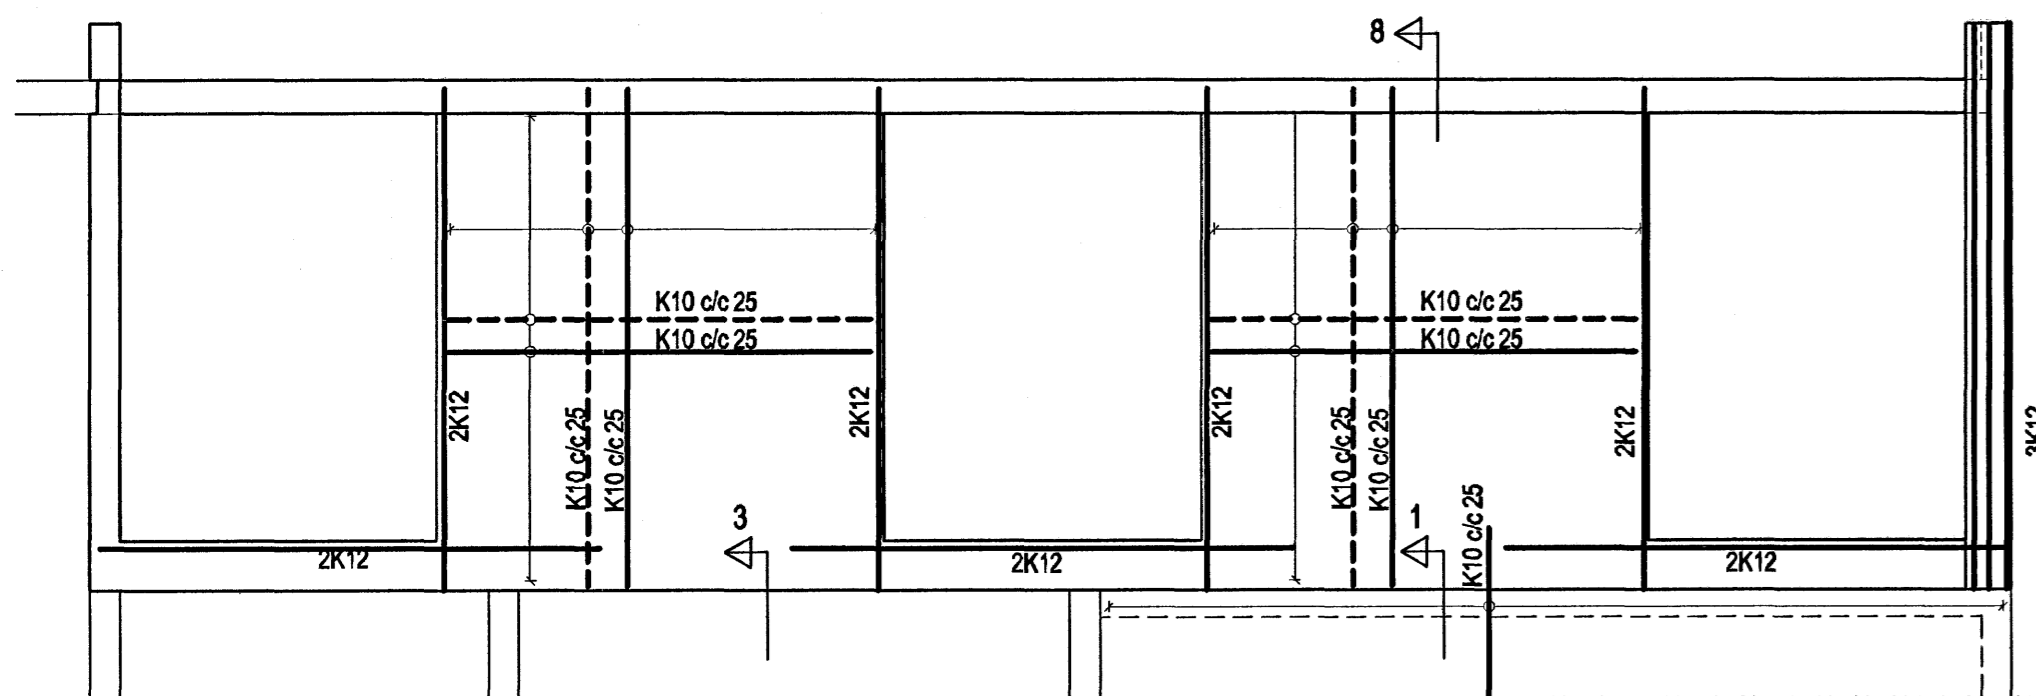


VEGGUR V8, JÄRNBENDING

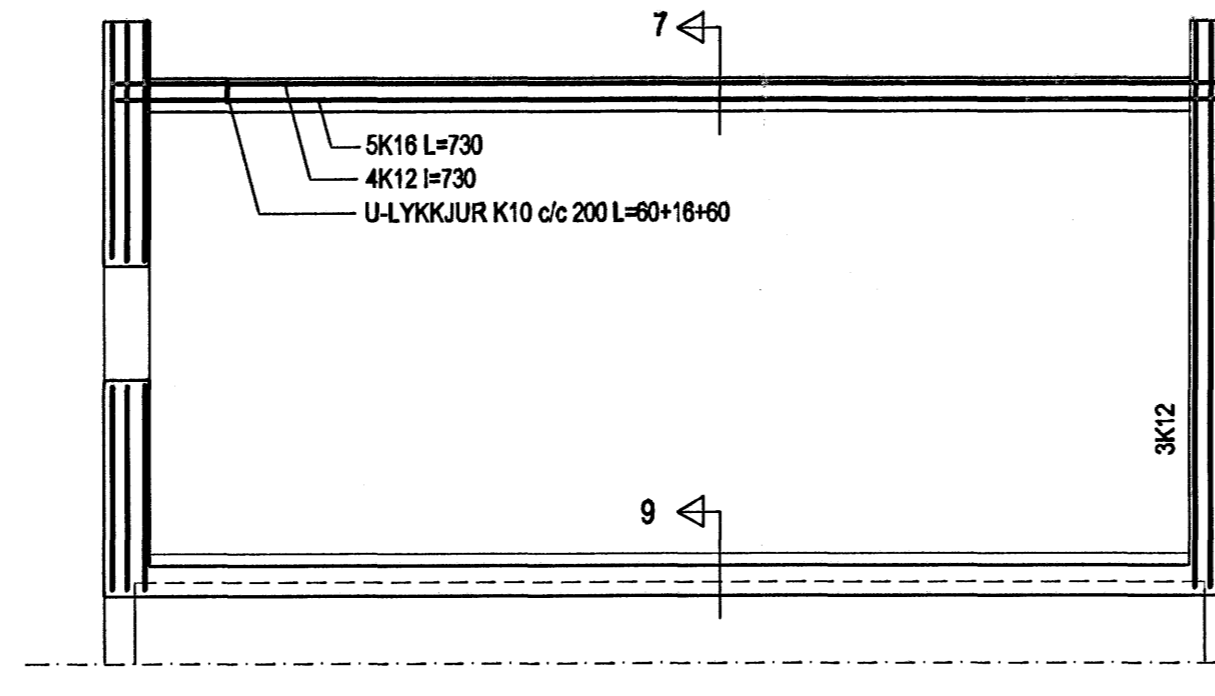

VEGGUR V10, JÄRNBENDING

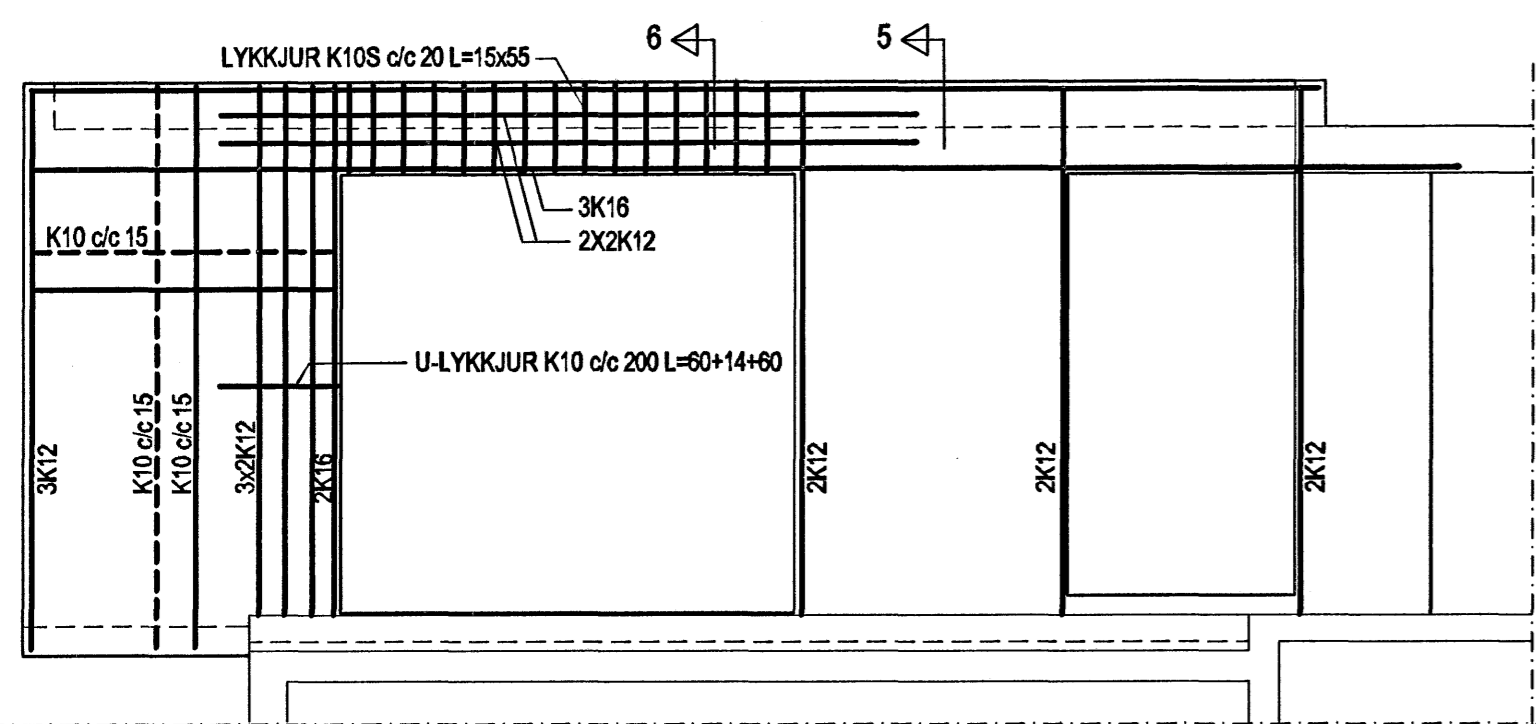

VEGGUR V9, JÄRNBENDING

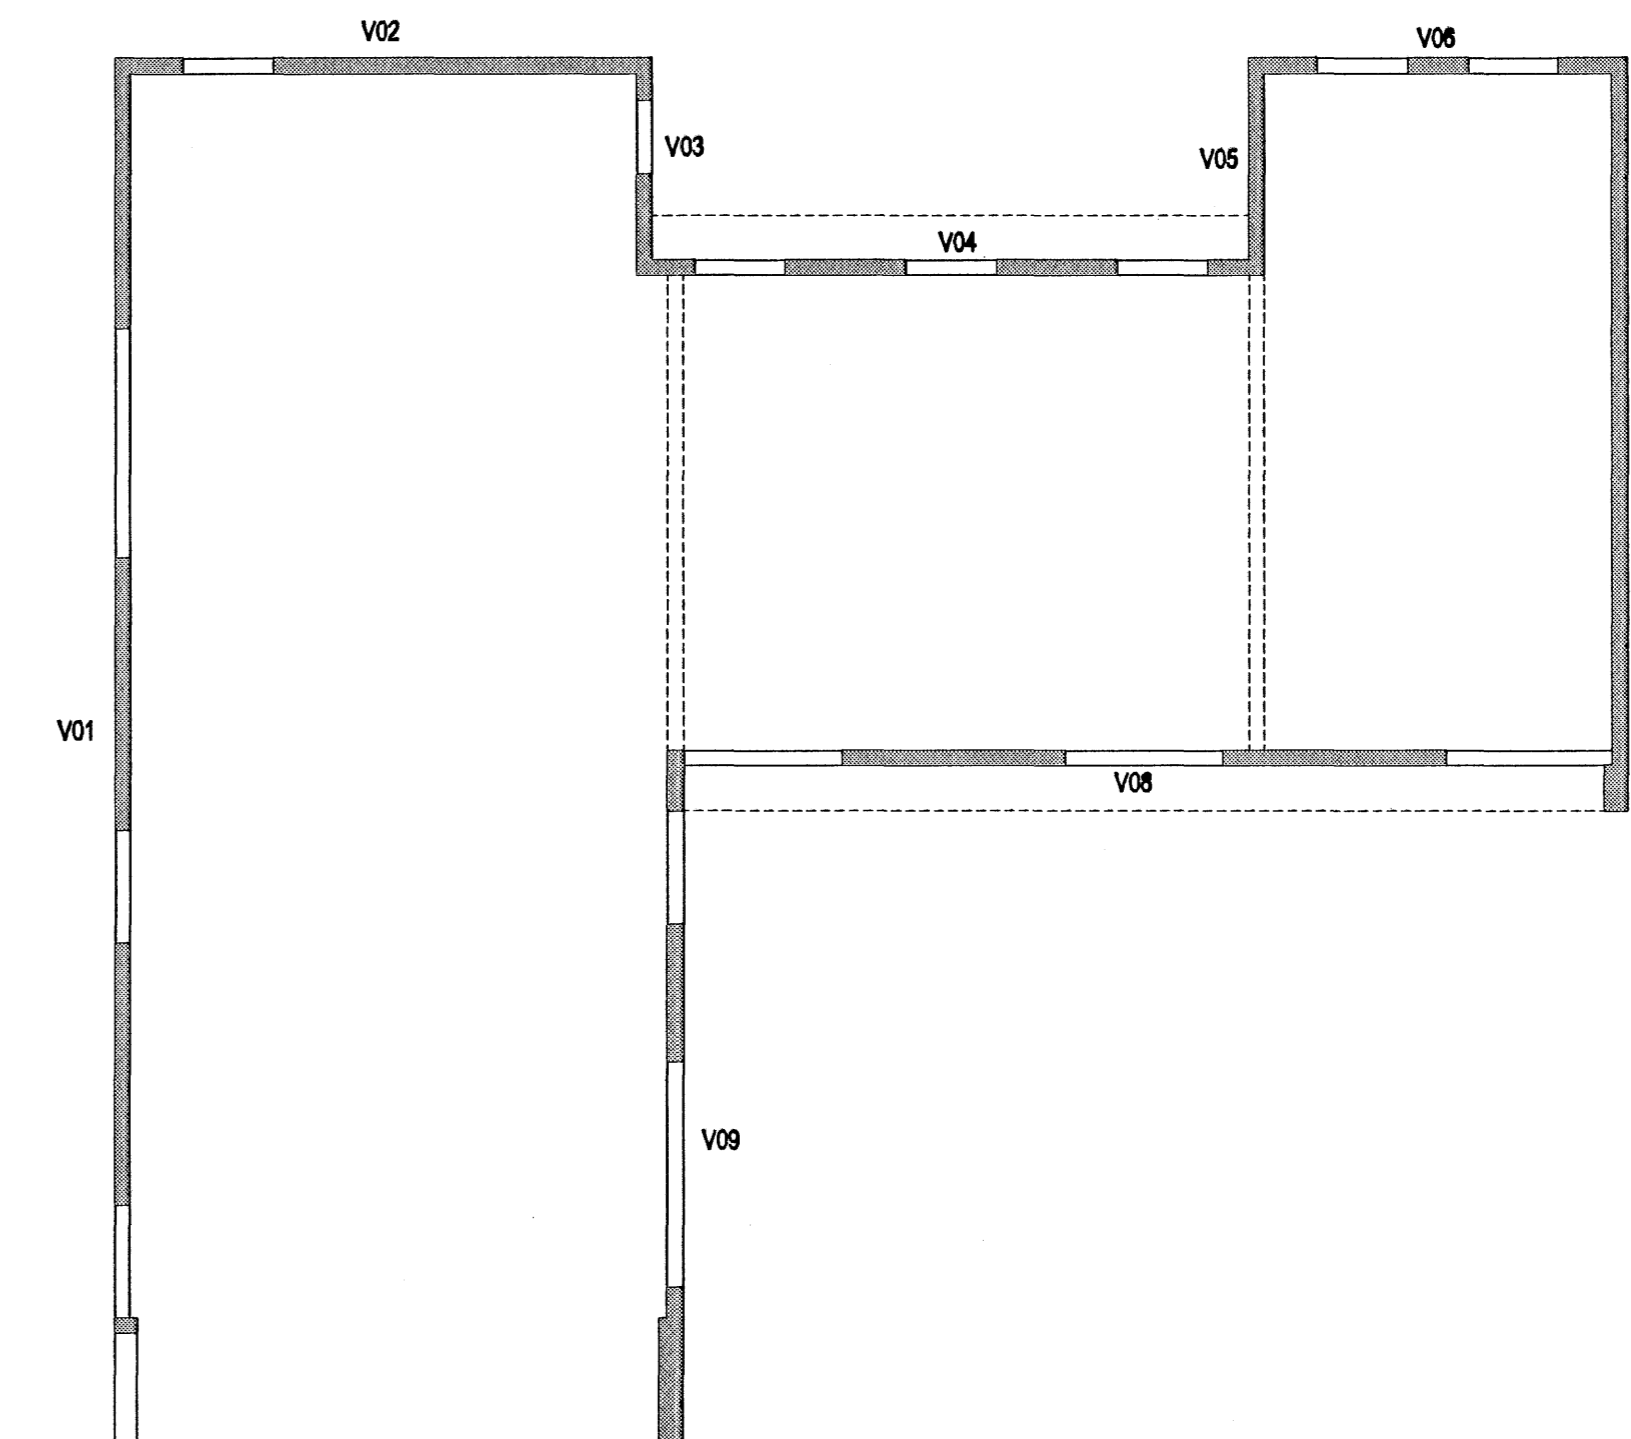

SKÝRINGAR:
 Järnbenda skal steypta veggi með tvöföldu neti #K10 c/c 25; nema að annað komi fram á teikningum. Öll úrtök í veggi og hæðarmál skulu vera skv. teikningum arkitekts.

Samþykkt þann
 14 NOV. 2006

Byggingafulltrúinn í Hafnarfirði
 f.h. Sigurbjartur Halldórsson

Br. nr.	Dags.	Af.	Breyting
(A)			
(B)			
(C)			
(D)			

Höfundur höss:
ALTEIKNING ehf
ÖLL ALMENN TÆKNINGUNIST
 MIÐSALIR 7, 201 KÓPAVOGUR, Sími 897-4588

Porsteinn Fríþjófsson, byggingaáæknifræðingur
 Kl. 211055-5299 netfang: midsalir@bnet.is

FAGRABERG 44
HAFNARFJÖRDUR
VIBBYGGING, OFANBYGGING

Tekningarheiti: STEYPTIR ÚTVEGGIR
 JÄRNBENDING

Dags. 26.09.2006. Kl. 1:50
 Horntöð B.F. Teknað B.F. Samh. *[Signature]*
 Vætur. 06-902 Tekn.nr. 603 Breyt.nr.

Þeigir Þartolsson