




SNID Í GÓLFHITALÖGN OG NEYSLUVATNS Í PLÖTU 2. HÆÐAR
MKV. 150

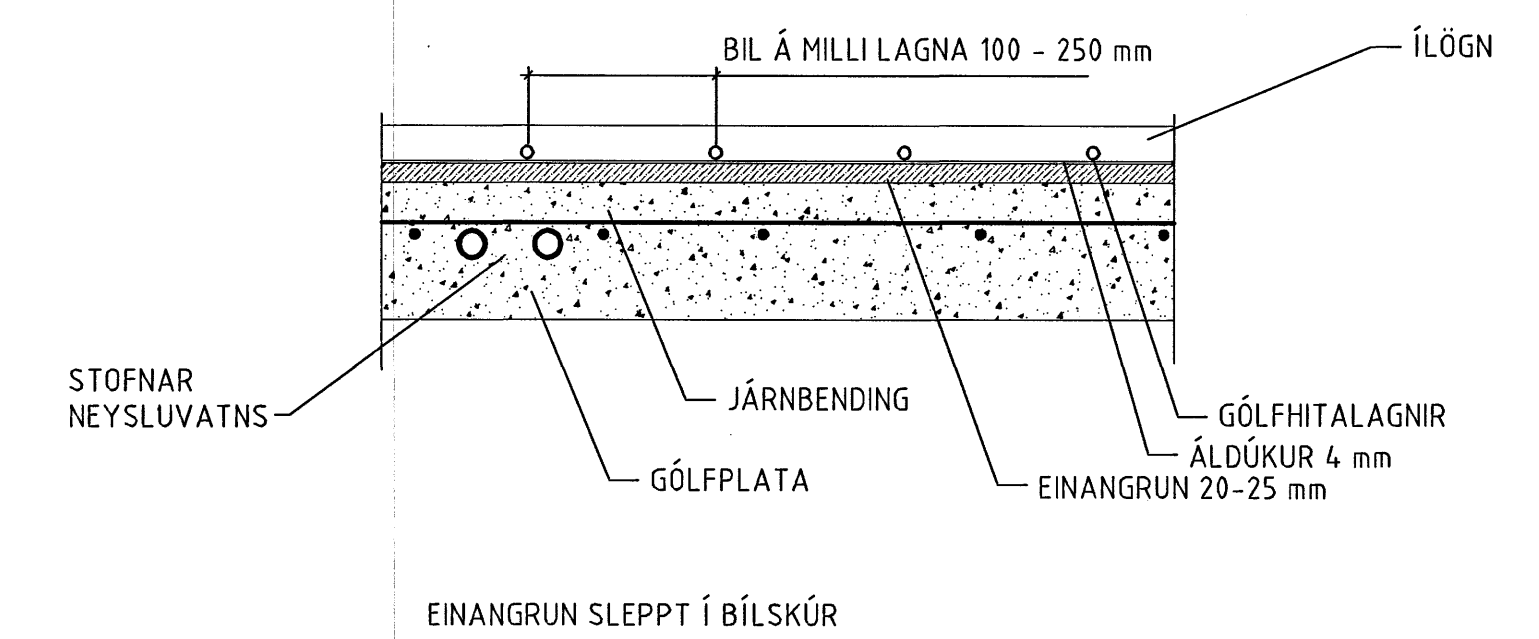

DÆMIGERD ÚTLOFTUN/LOFTRÆSING RÝMA. M1:10

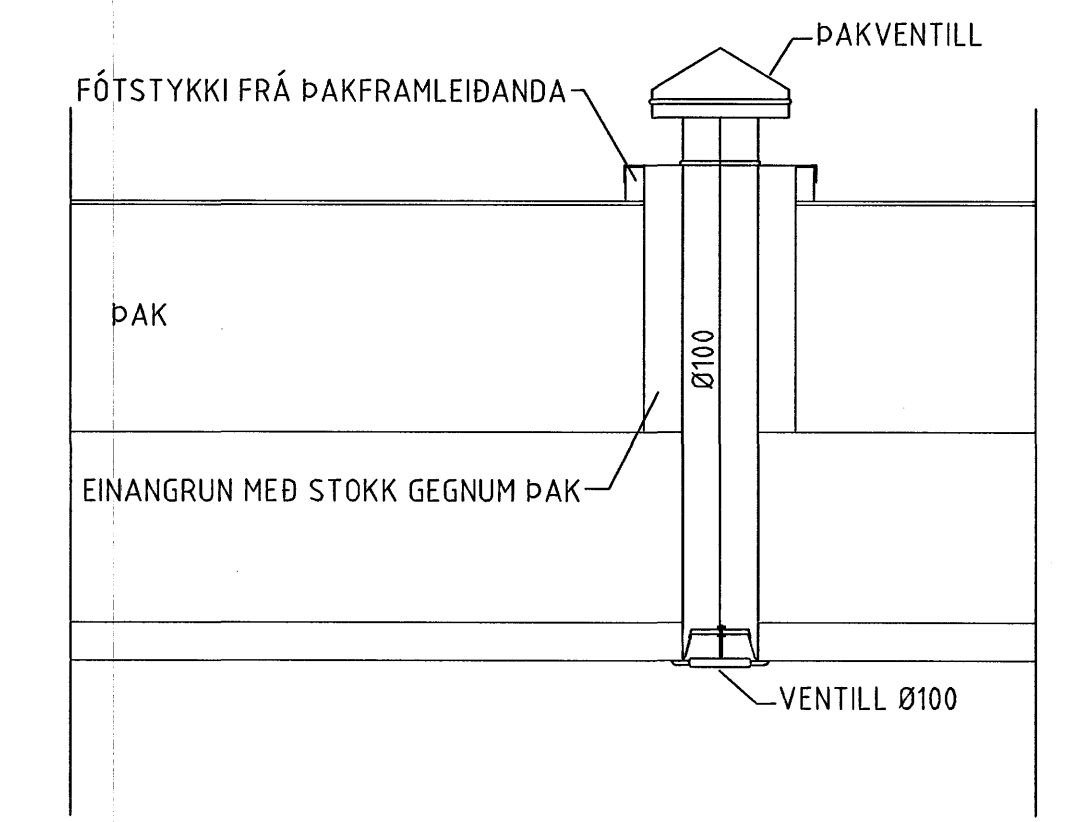

ALMENNAR SKÝRINGAR SJÁ TEIKNINGU NR. 0519-301

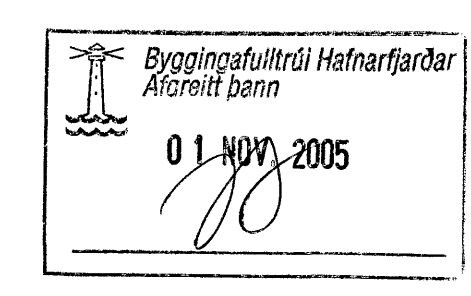

NR.	DAGS	BREYTING	SAMP
<p>LAGNA- OG VÉLAHÖNNUN -HÖNNUN OG RAÐGJÖF-</p> <p>LAGNA- OG VÉLAHÖNNUN EHF. HÁALEITISBRAUT 103, 108 R Sími: 899 0618 NETFANG: thor.gunnarsson@lamnet.is HÖR GUNNARSSON & SÖ. M.E. K.P. 1010-1039</p>			
<p>KLUKKUBERG 32</p>		<p>HAFNARFJÖRDUR</p>	
<p>DRIFAKERFI GRUNNMYND 2. HÆÐ SNID</p>			
<p>SKV 1:50</p>	<p>TEIKN PAG</p>	<p>DAGS ÚTG 05.09.30</p>	<p>TEIKN NÚMÉR 0519-306</p>
<p>ÁRSTÍM HÖNNUNAR 01 NOV 2005</p>	<p>HÖNNUNUR BREYTINGAR 270760-4229</p>	<p>DAGS BREYTINGAR</p>	<p>BREYTING NR</p>