



Sérmynd 21 - Mkv. 1:50
104

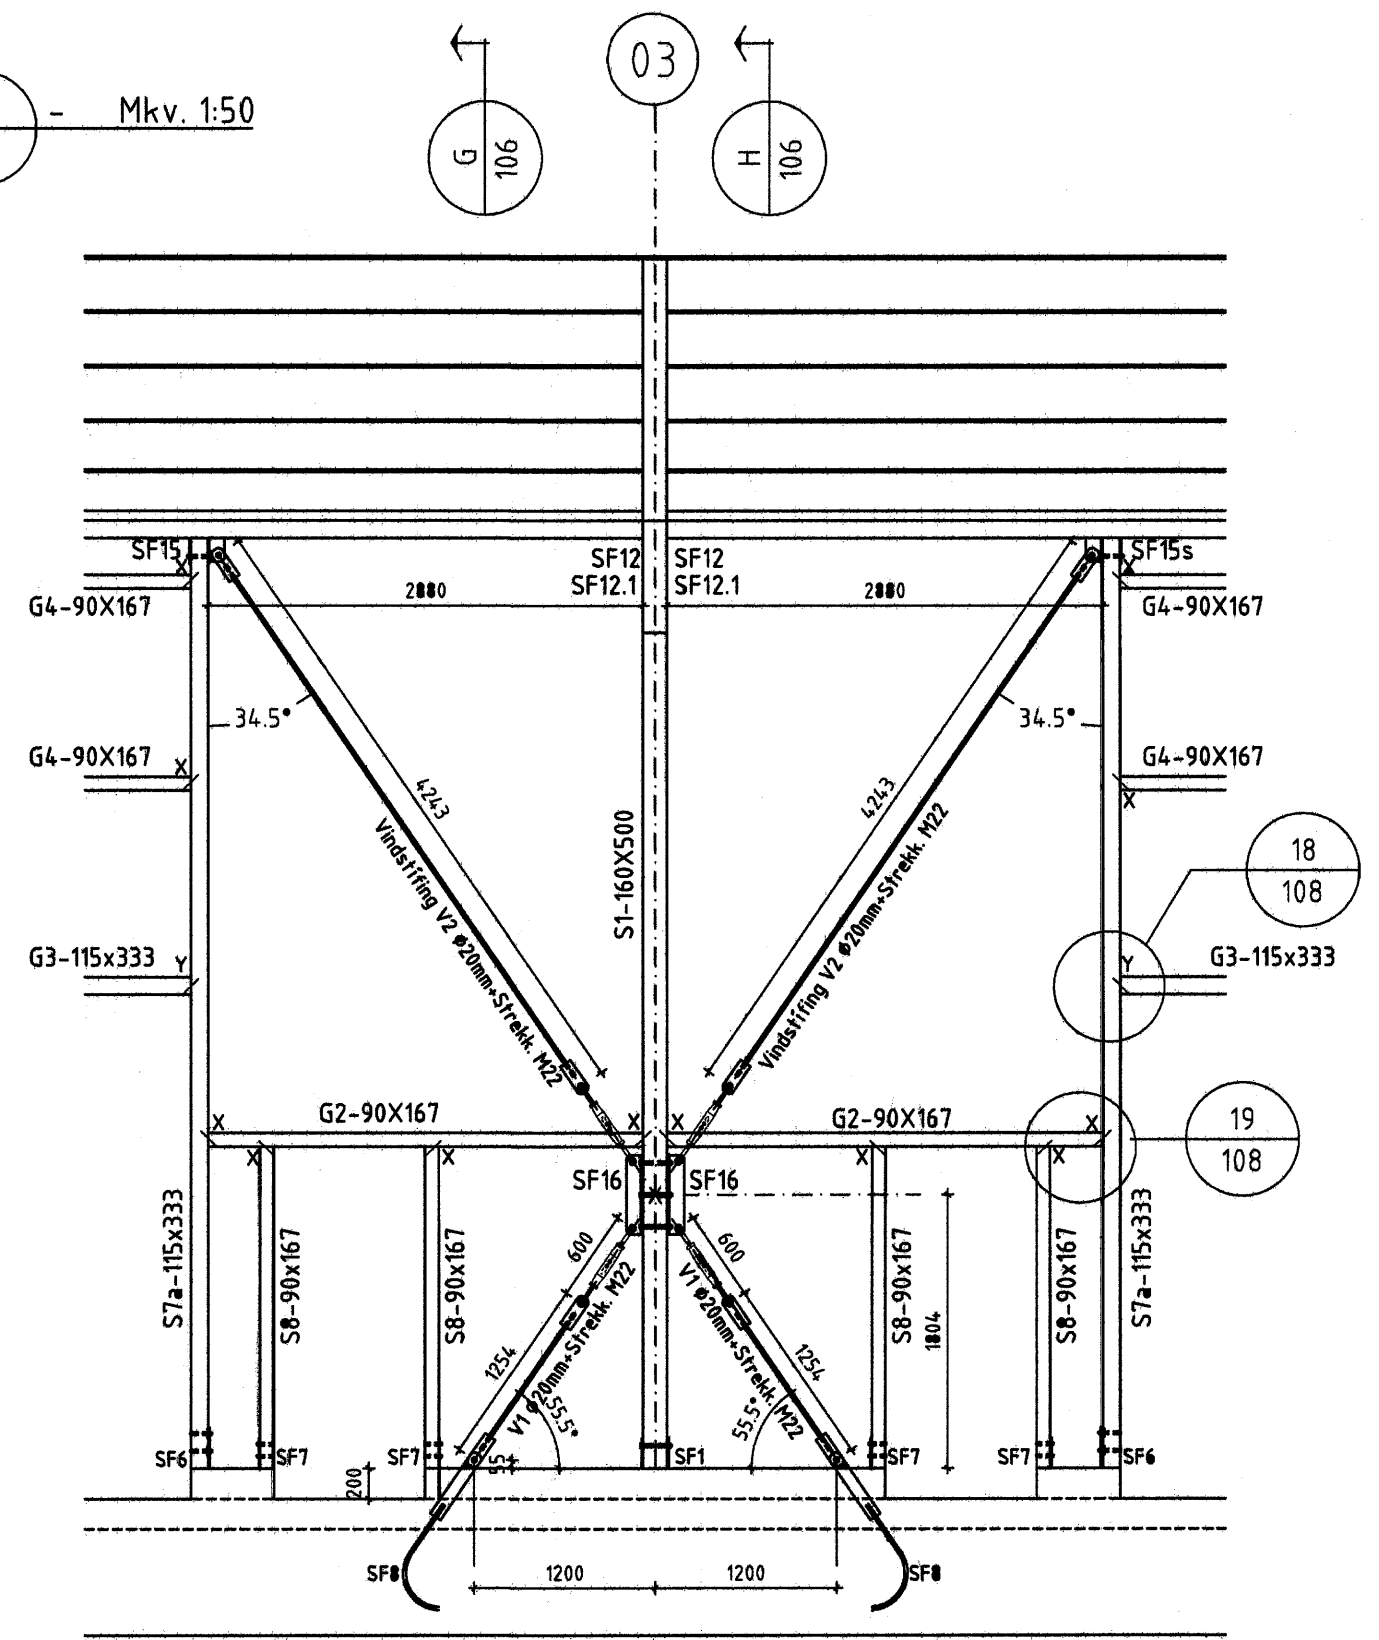


G 106
H 106


Dversnið G-G - Mkv. 1:50

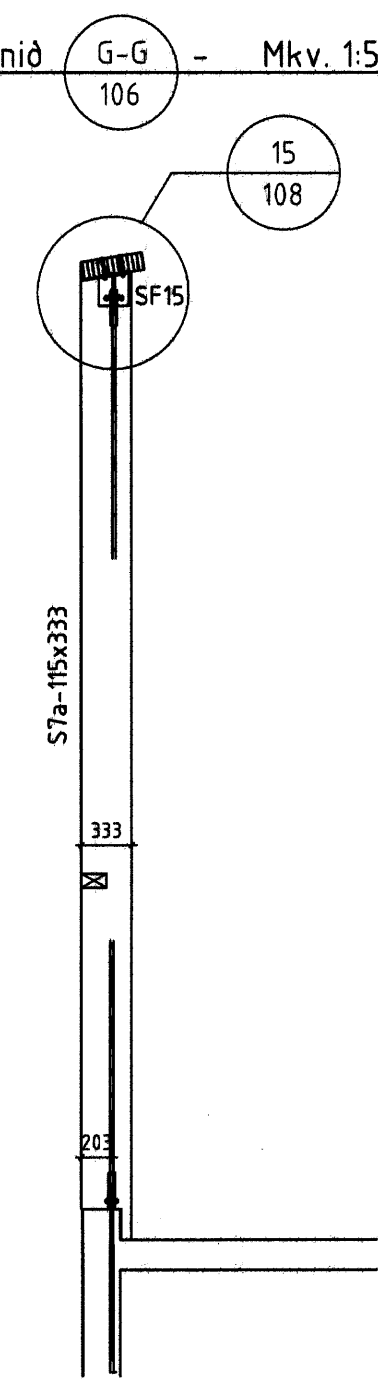

Dversnið H-H - Mkv. 1:50

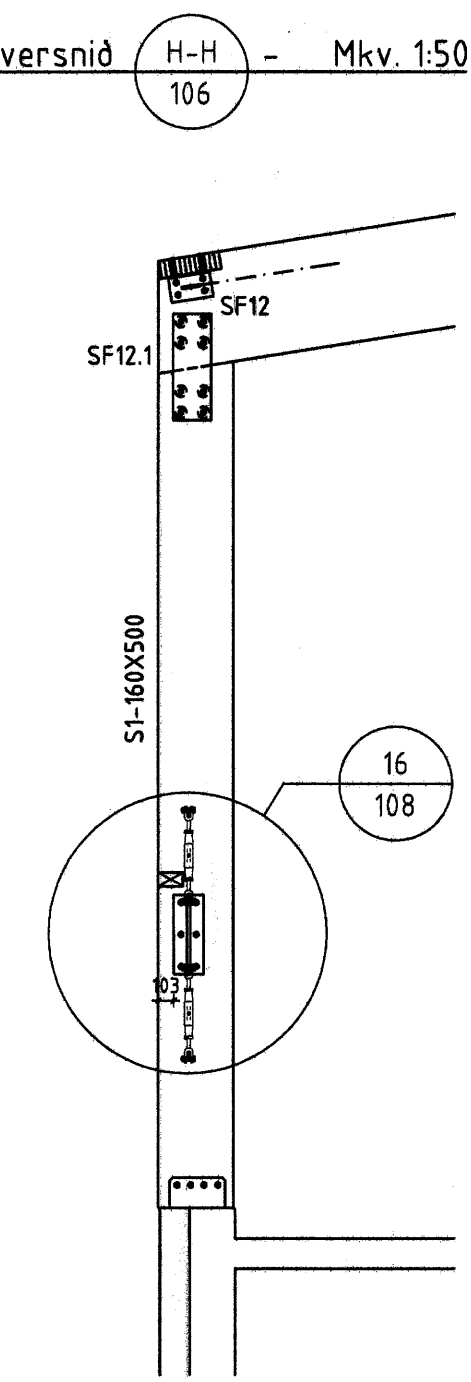

Sérmynd 22 - Mkv. 1:50
104

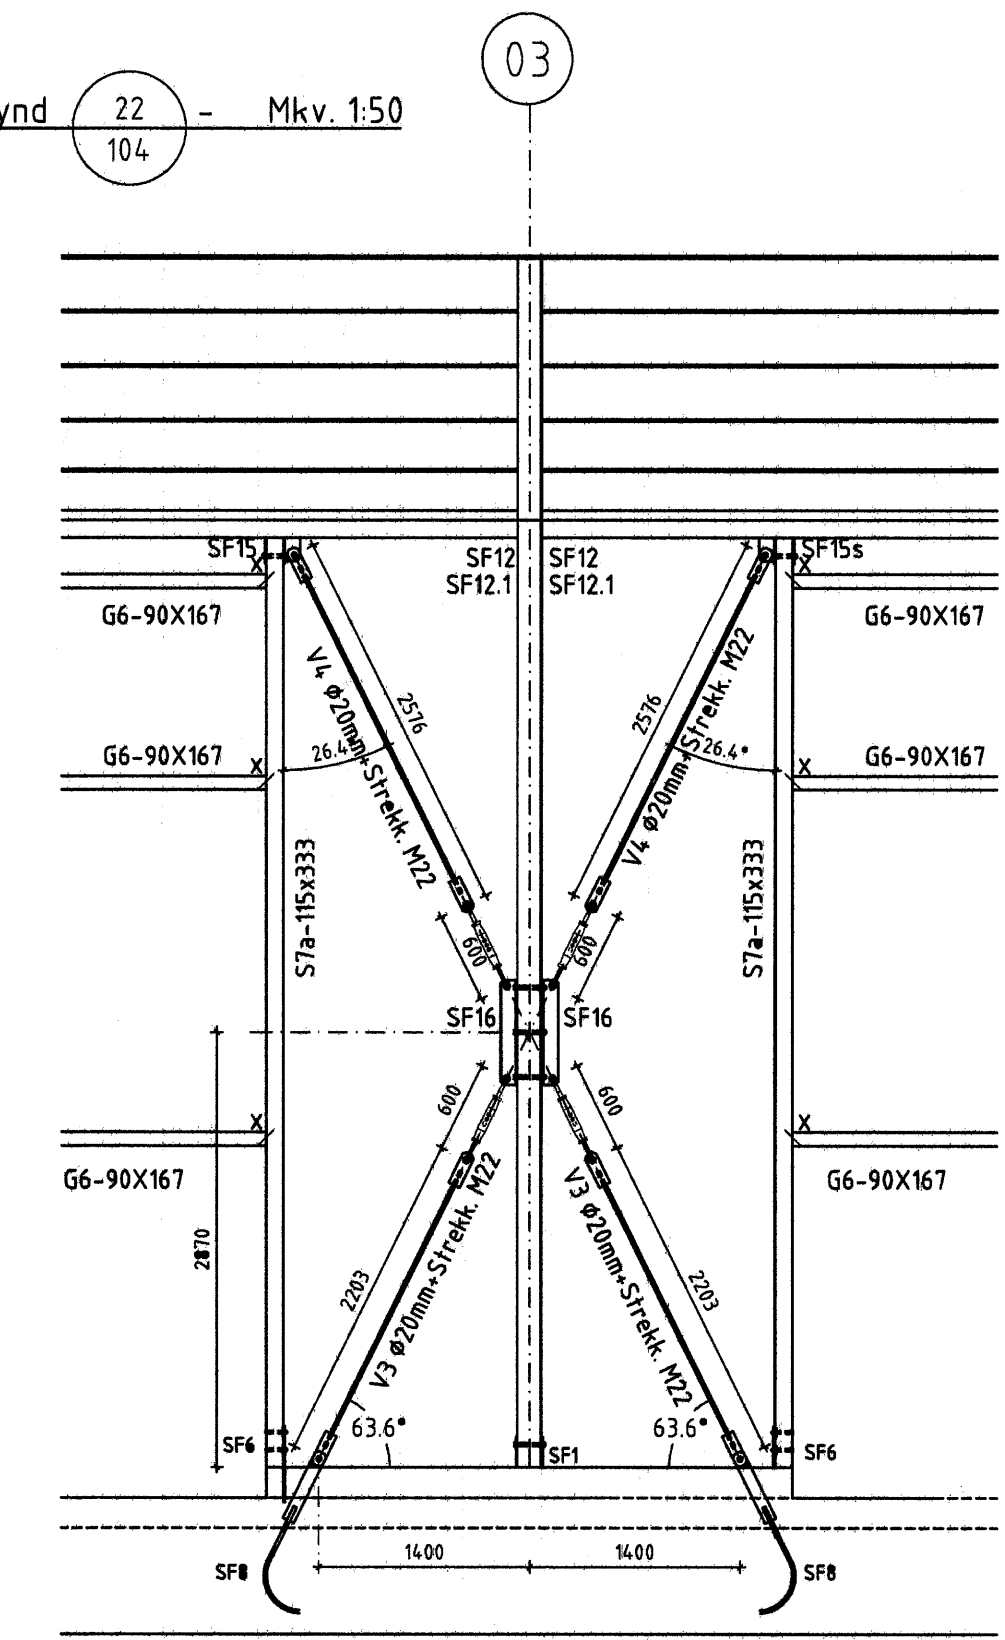

Byggingatæknifráðgjafar
Alþrótt 2006
28. APRIL 2006

ÖLL AFNOT OG AFRITUN TEIKNINGAR AB HLUTA EÐA Í HEILD ER FÁÐ SKRIFLEGU LEYFI LÍMTRÉVIRNETS EHF

Númer	Dags.	Skýring breytingar	MKV.	DAGS.	VERKNR.	ÚTGÁFA NR.
			1:50 á A1	26.04.2006	2005070027	01
Tæknidæld Gyrfatöl 9, 112 Reykjavík t. 700269-2729 Sími: 530 6000 Fax: 530 6019			TEIKN.	REKNI.	YFIRF.	NR. TEIKNINGAR
HEITI VERKS: Steinhella 17 - A			MM	MM	BI	106
HEITI TEIKNINGAR Ásynd C-C, Sérmynd X og Y, Dversnið G-G og H-H			ÁRITUN HÖNNUÐAR ÁRITUN SAMRÆM HÖNNUÐAR 		DAGS. ÁRTUNAR 16/06 DAGS. ÁRTUNAR 24/06	