




S4 - 140x367mm - 2 stk.  
S4s - 140x367mm - 2 stk. (S4 speglad)  
Mkv. 1:20

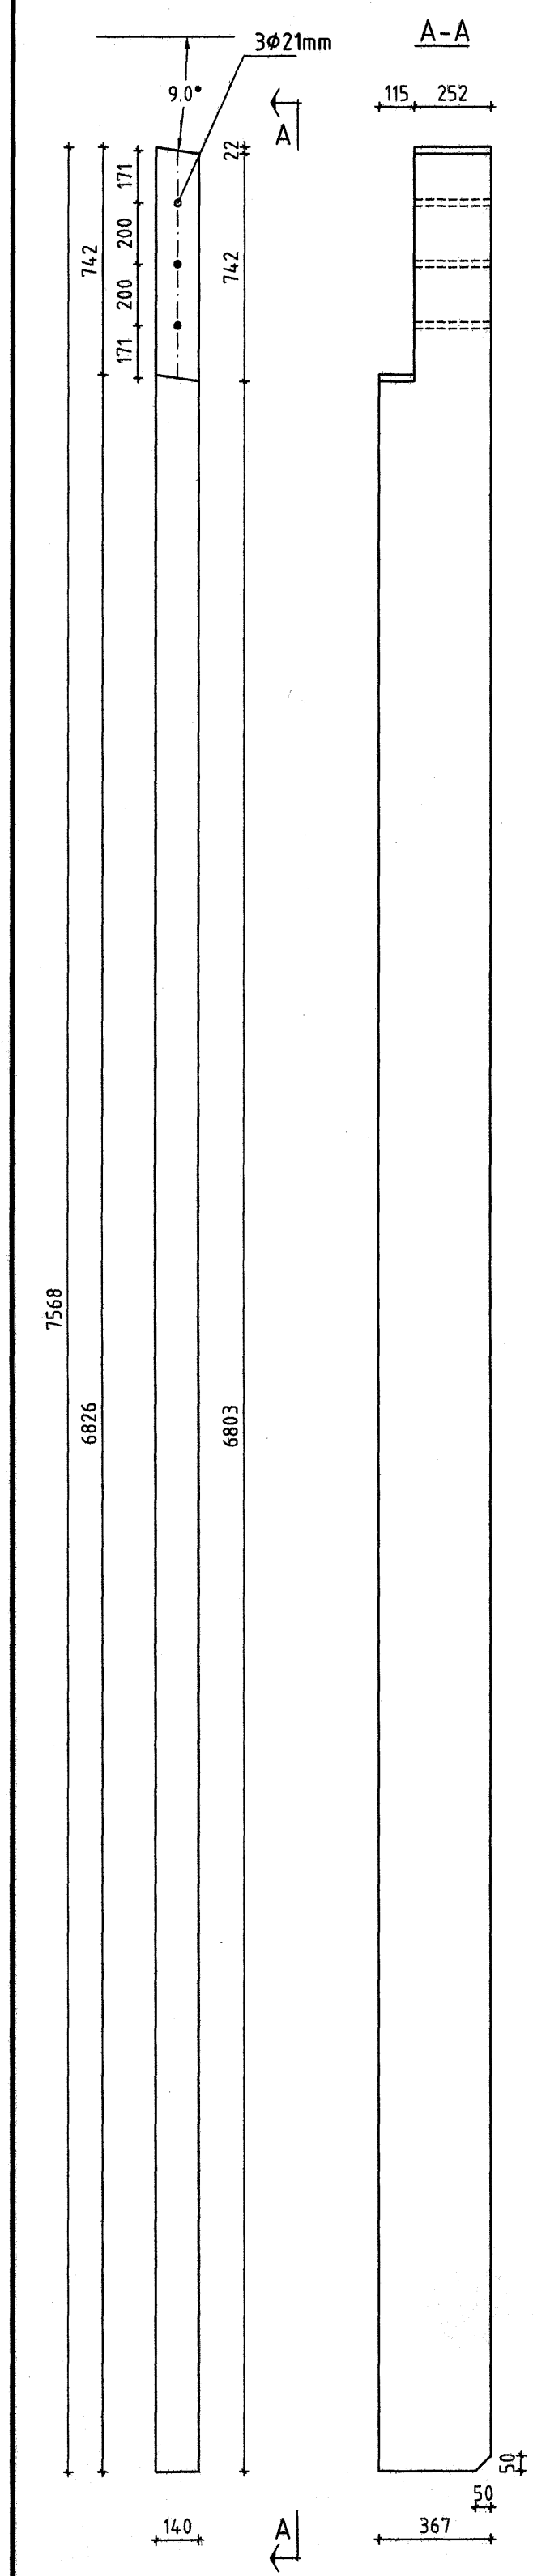


S5 - 115x367mm - 2 stk.  
S5s - 115x367mm - 2 stk. (S5 speglad)  
Mkv. 1:20

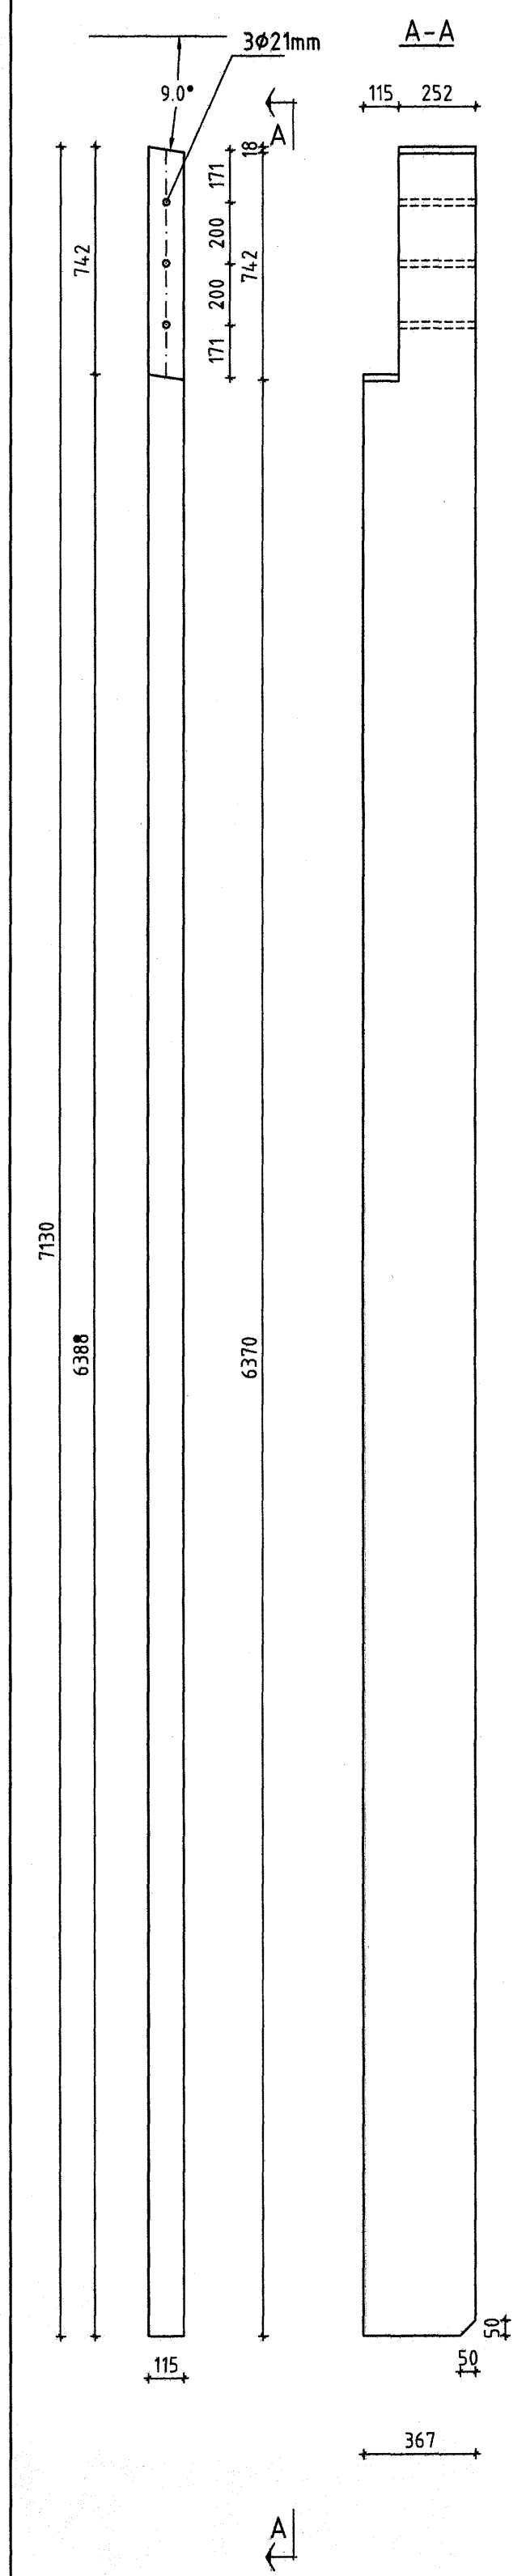


S6 - 115x367mm - 2 stk.  
S6s - 115x367mm - 2 stk. (S6 speglad)  
Mkv. 1:20

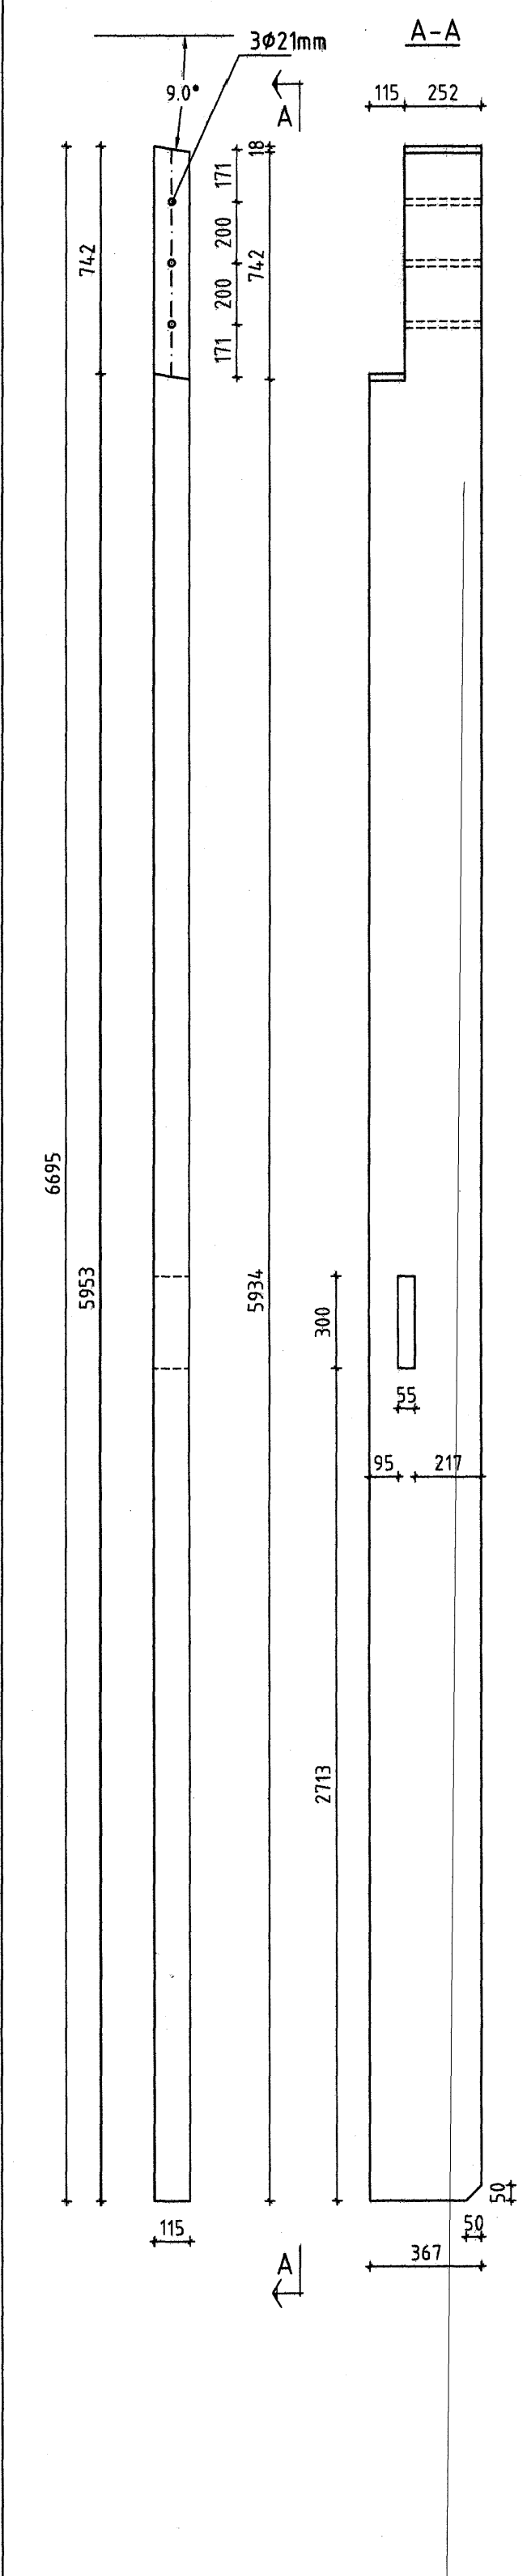


S7 - 115x333mm - 12 stk.  
Mkv. 1:20

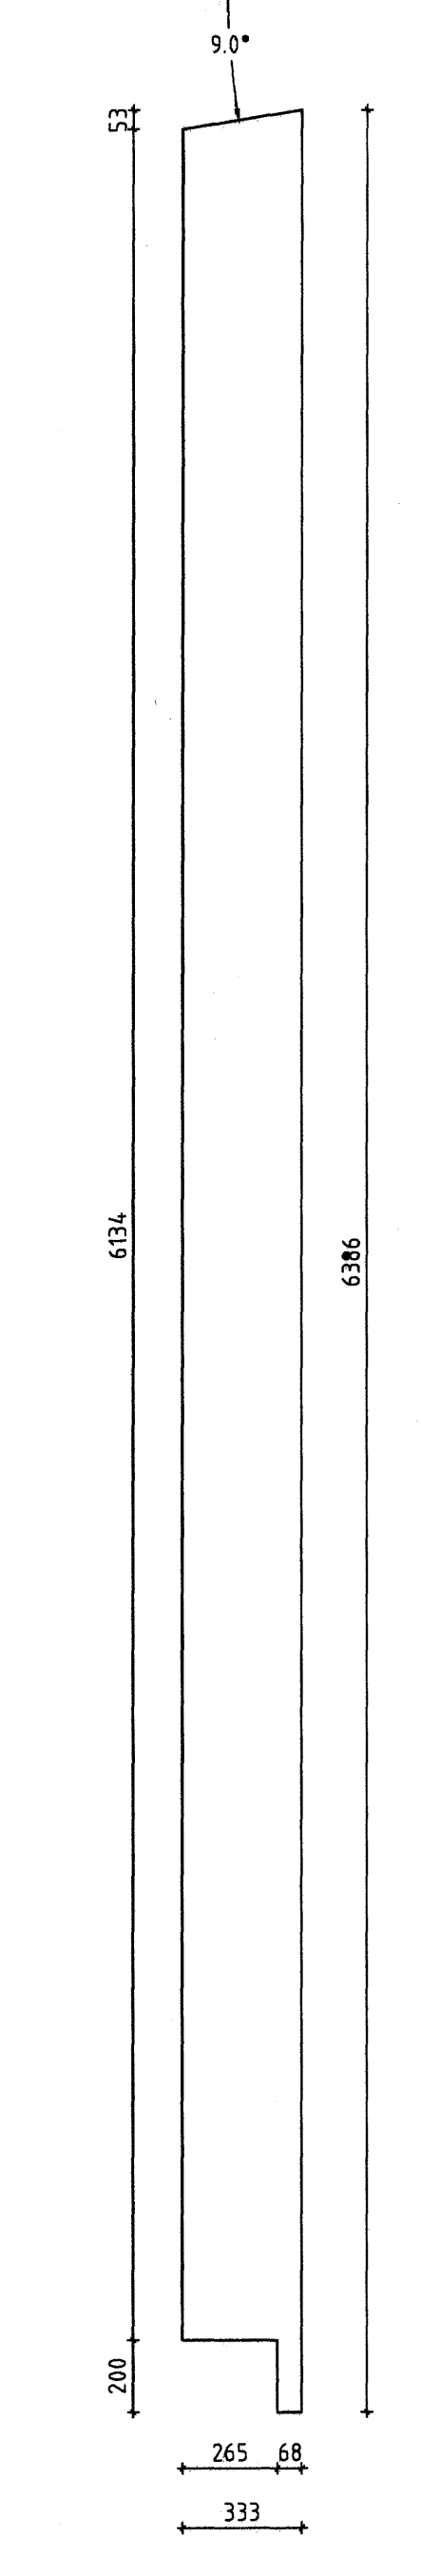

S7a - 115x333mm - 12 stk.  
Mkv. 1:20

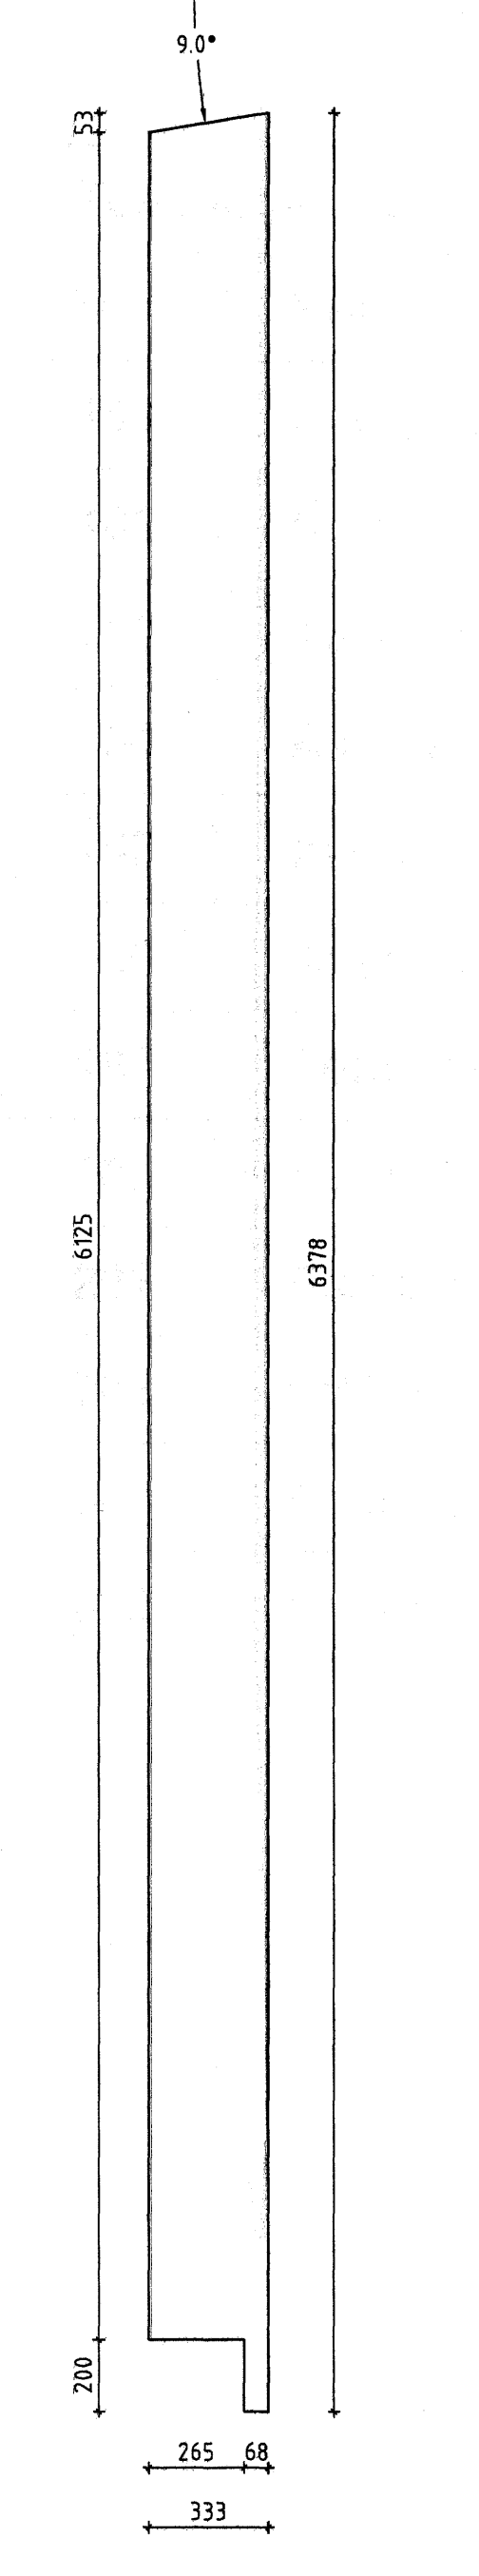

S7b - 140x333mm - 8 stk.  
Mkv. 1:20

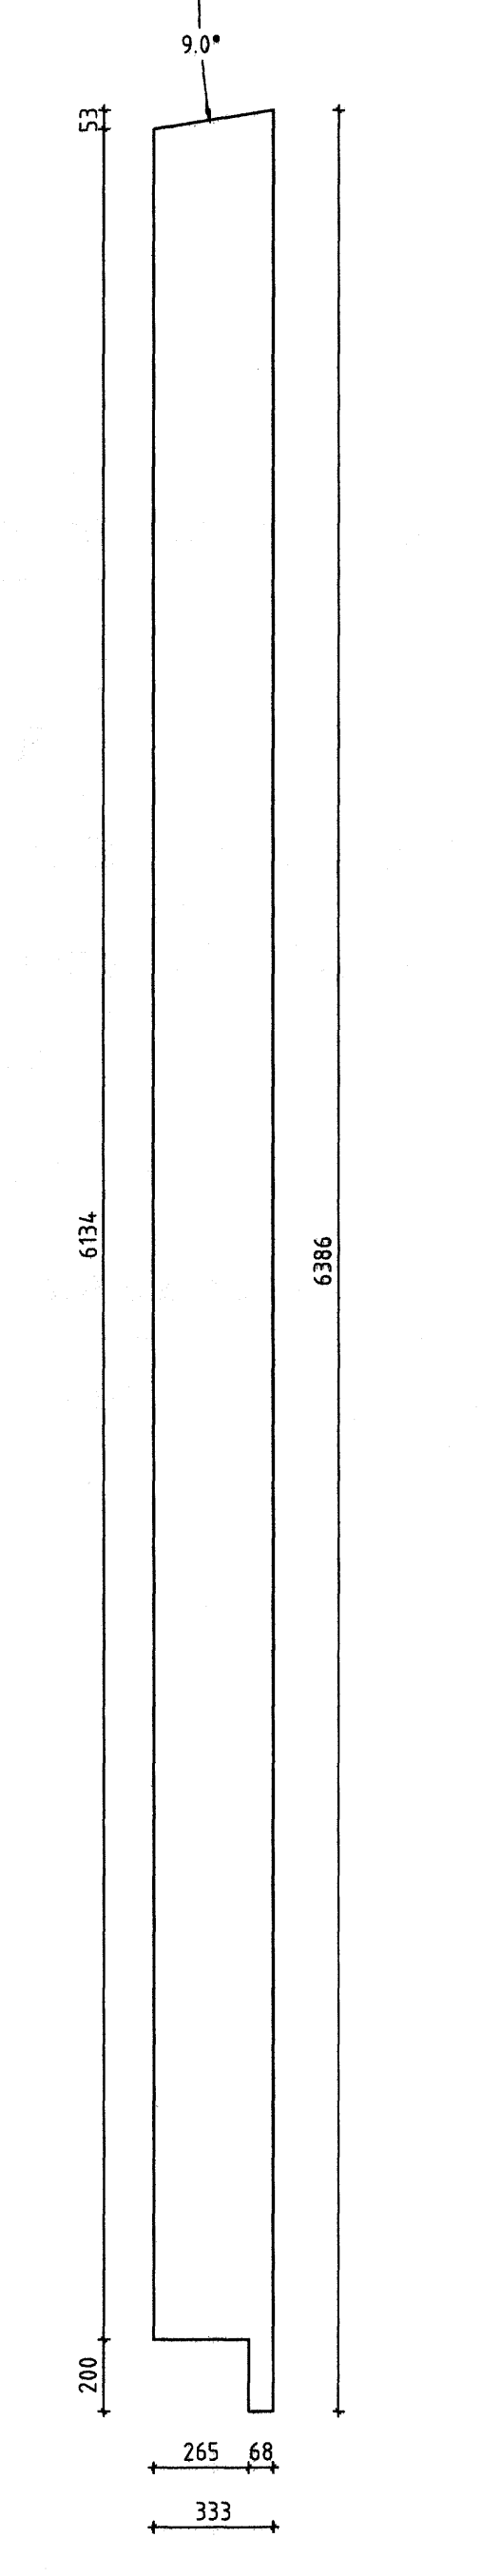

ÖLL AFNOT OG AFRITUN TEKNINGAR AD HLUTA EDA Á HEILD ER HÁÐ SKRIFLEGU LEYFINGU BYGGINGAVALDARINNAR EHF.

Byggingaframtíðir Haimarjardar  
Algrætt þann 28.04.2006

Númer	Dags	Skýring breytingar	MKV.	DAGS.	VERKNR.	ÚTGÁFA NR.
			1:20 á A1	6.04.2006	2005070027	01
			TEKN.	REKNI.	YFRF.	NR. TEKNINGAR
HEITI VERKS: Steinhella 17 - B			MM	MM	BI	302
HEITI TEKNINGAR Límtré framleidsluteikningar - 02			NAFN HÖNNUNAR Bjarni Ingbergsson Byggingaframtíðingur 030851-2729	ÁRITUN HÖNNUNAR <i>[Signature]</i>	DAGS. ÁRITUNAR 19.05.06	
			ÁRITUN SAMRÆM HÖNNUNAR <i>[Signature]</i>	DAGS. ÁRITUNAR 19.05.06		