



Ásynd E-E - Mkv. 1:100
101

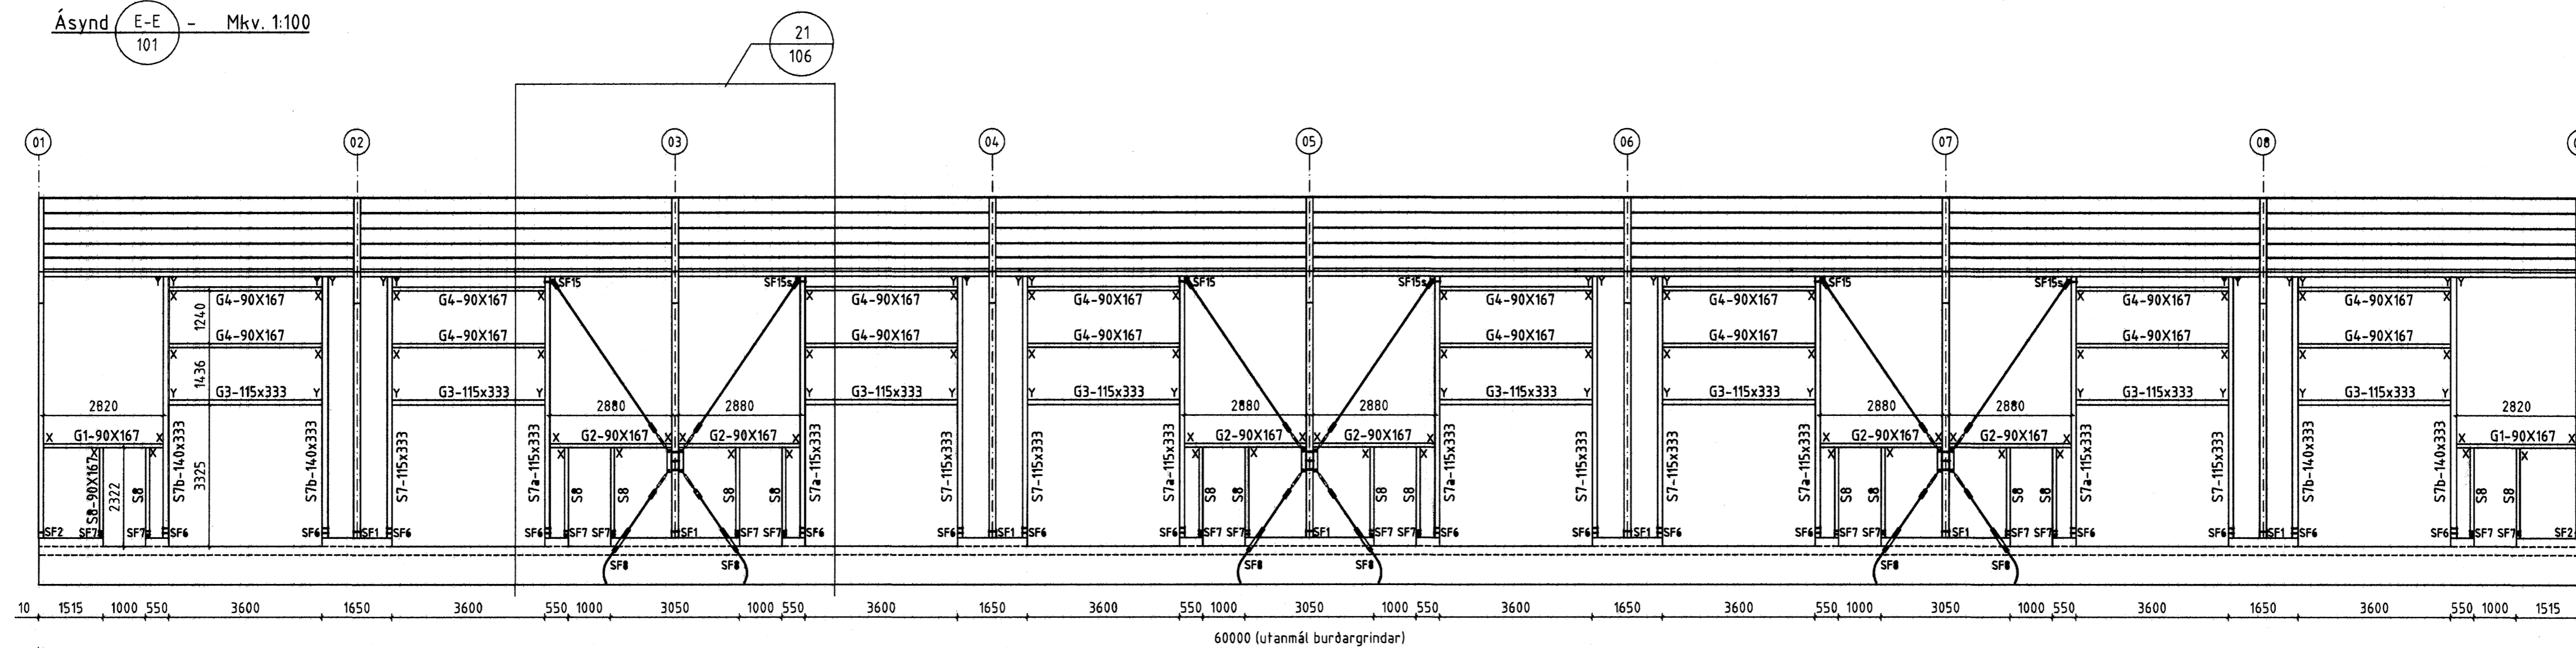

Ásynd F-F - Mkv. 1:100
101

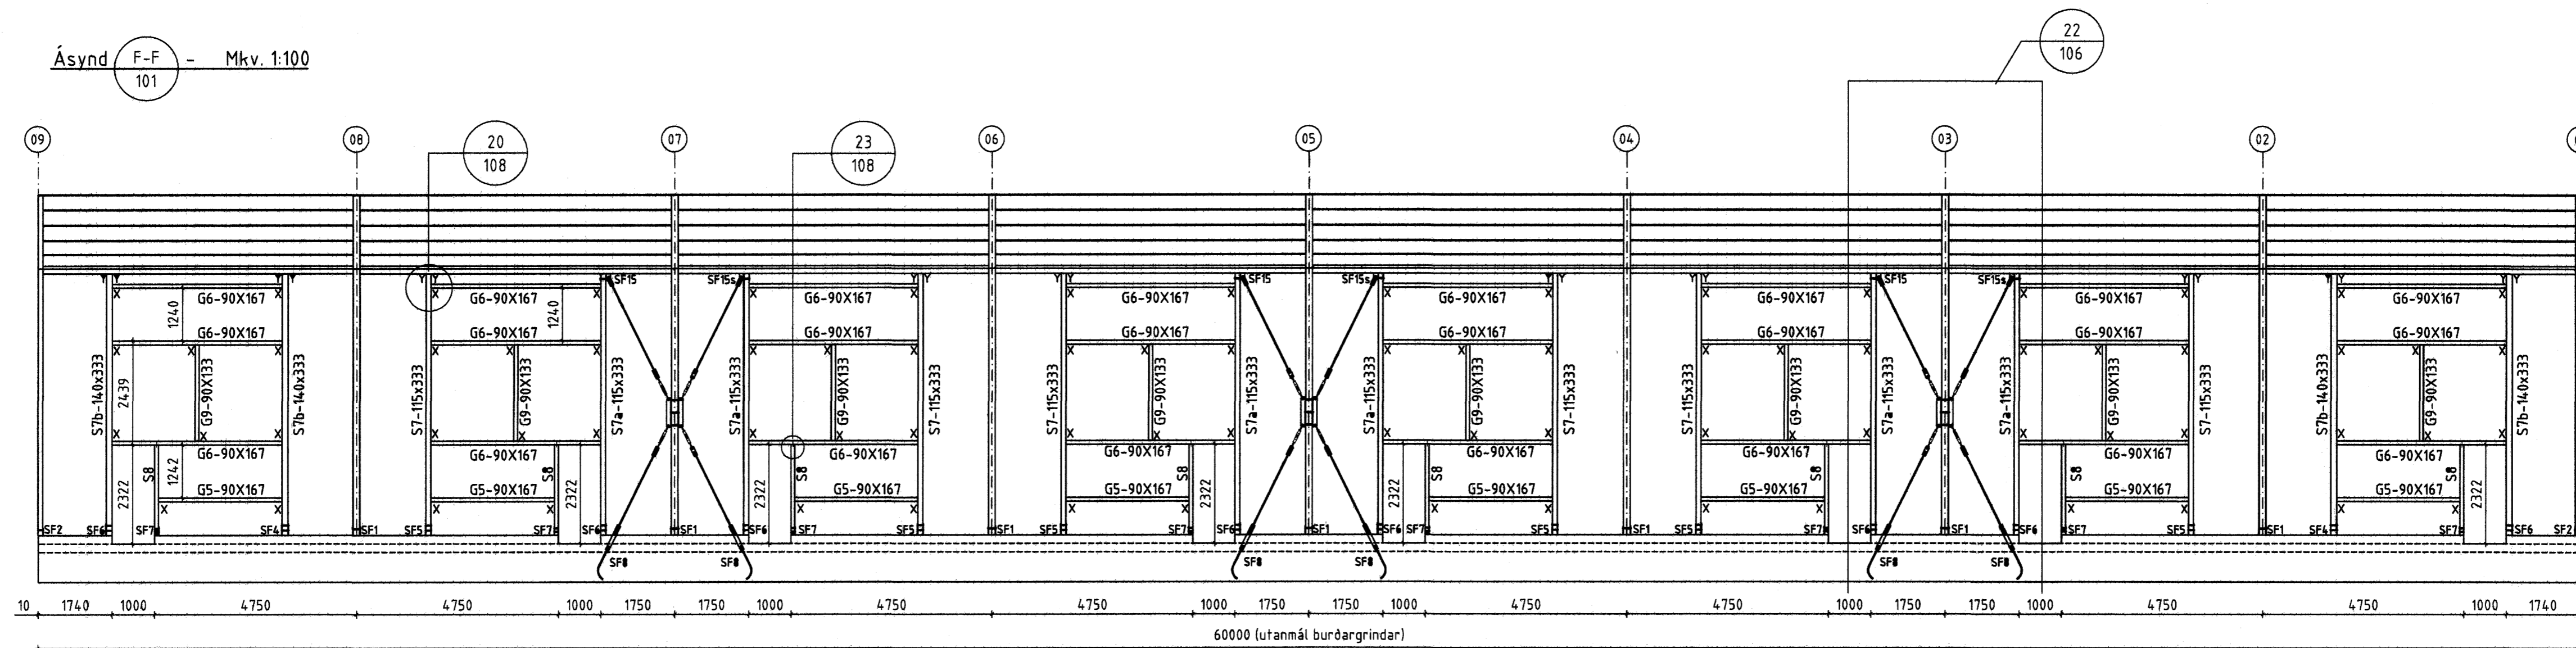

Númer	Dags.	Skýring breytingar	MKV.	DAGS.	VERKNR.	ÓTGÁFA NR.
			1:100 á A1	26.04.2006	2005070027	01
Teknisdéild Gylfatíot 9, 112 Reykjavík Sími: 530 6000 Fax: 530 6019			TEKN.	REKNI.	YFIR.	NR. TEIKNINGAR
HEITI VERKS: Steinhella 17 - B			MM	MM	BI	104
HEITI TEIKNINGAR Ásynd E-E og F-F			NAFN HÖNNUNAR Bjarni Ingbergsson Byggingateknifræðingur 030861-2729		DAGS. ÁRTUNAR 18 08	
			ÁRTUN HÖNNUNAR [Signature]		DAGS. ÁRTUNAR 18 06	