
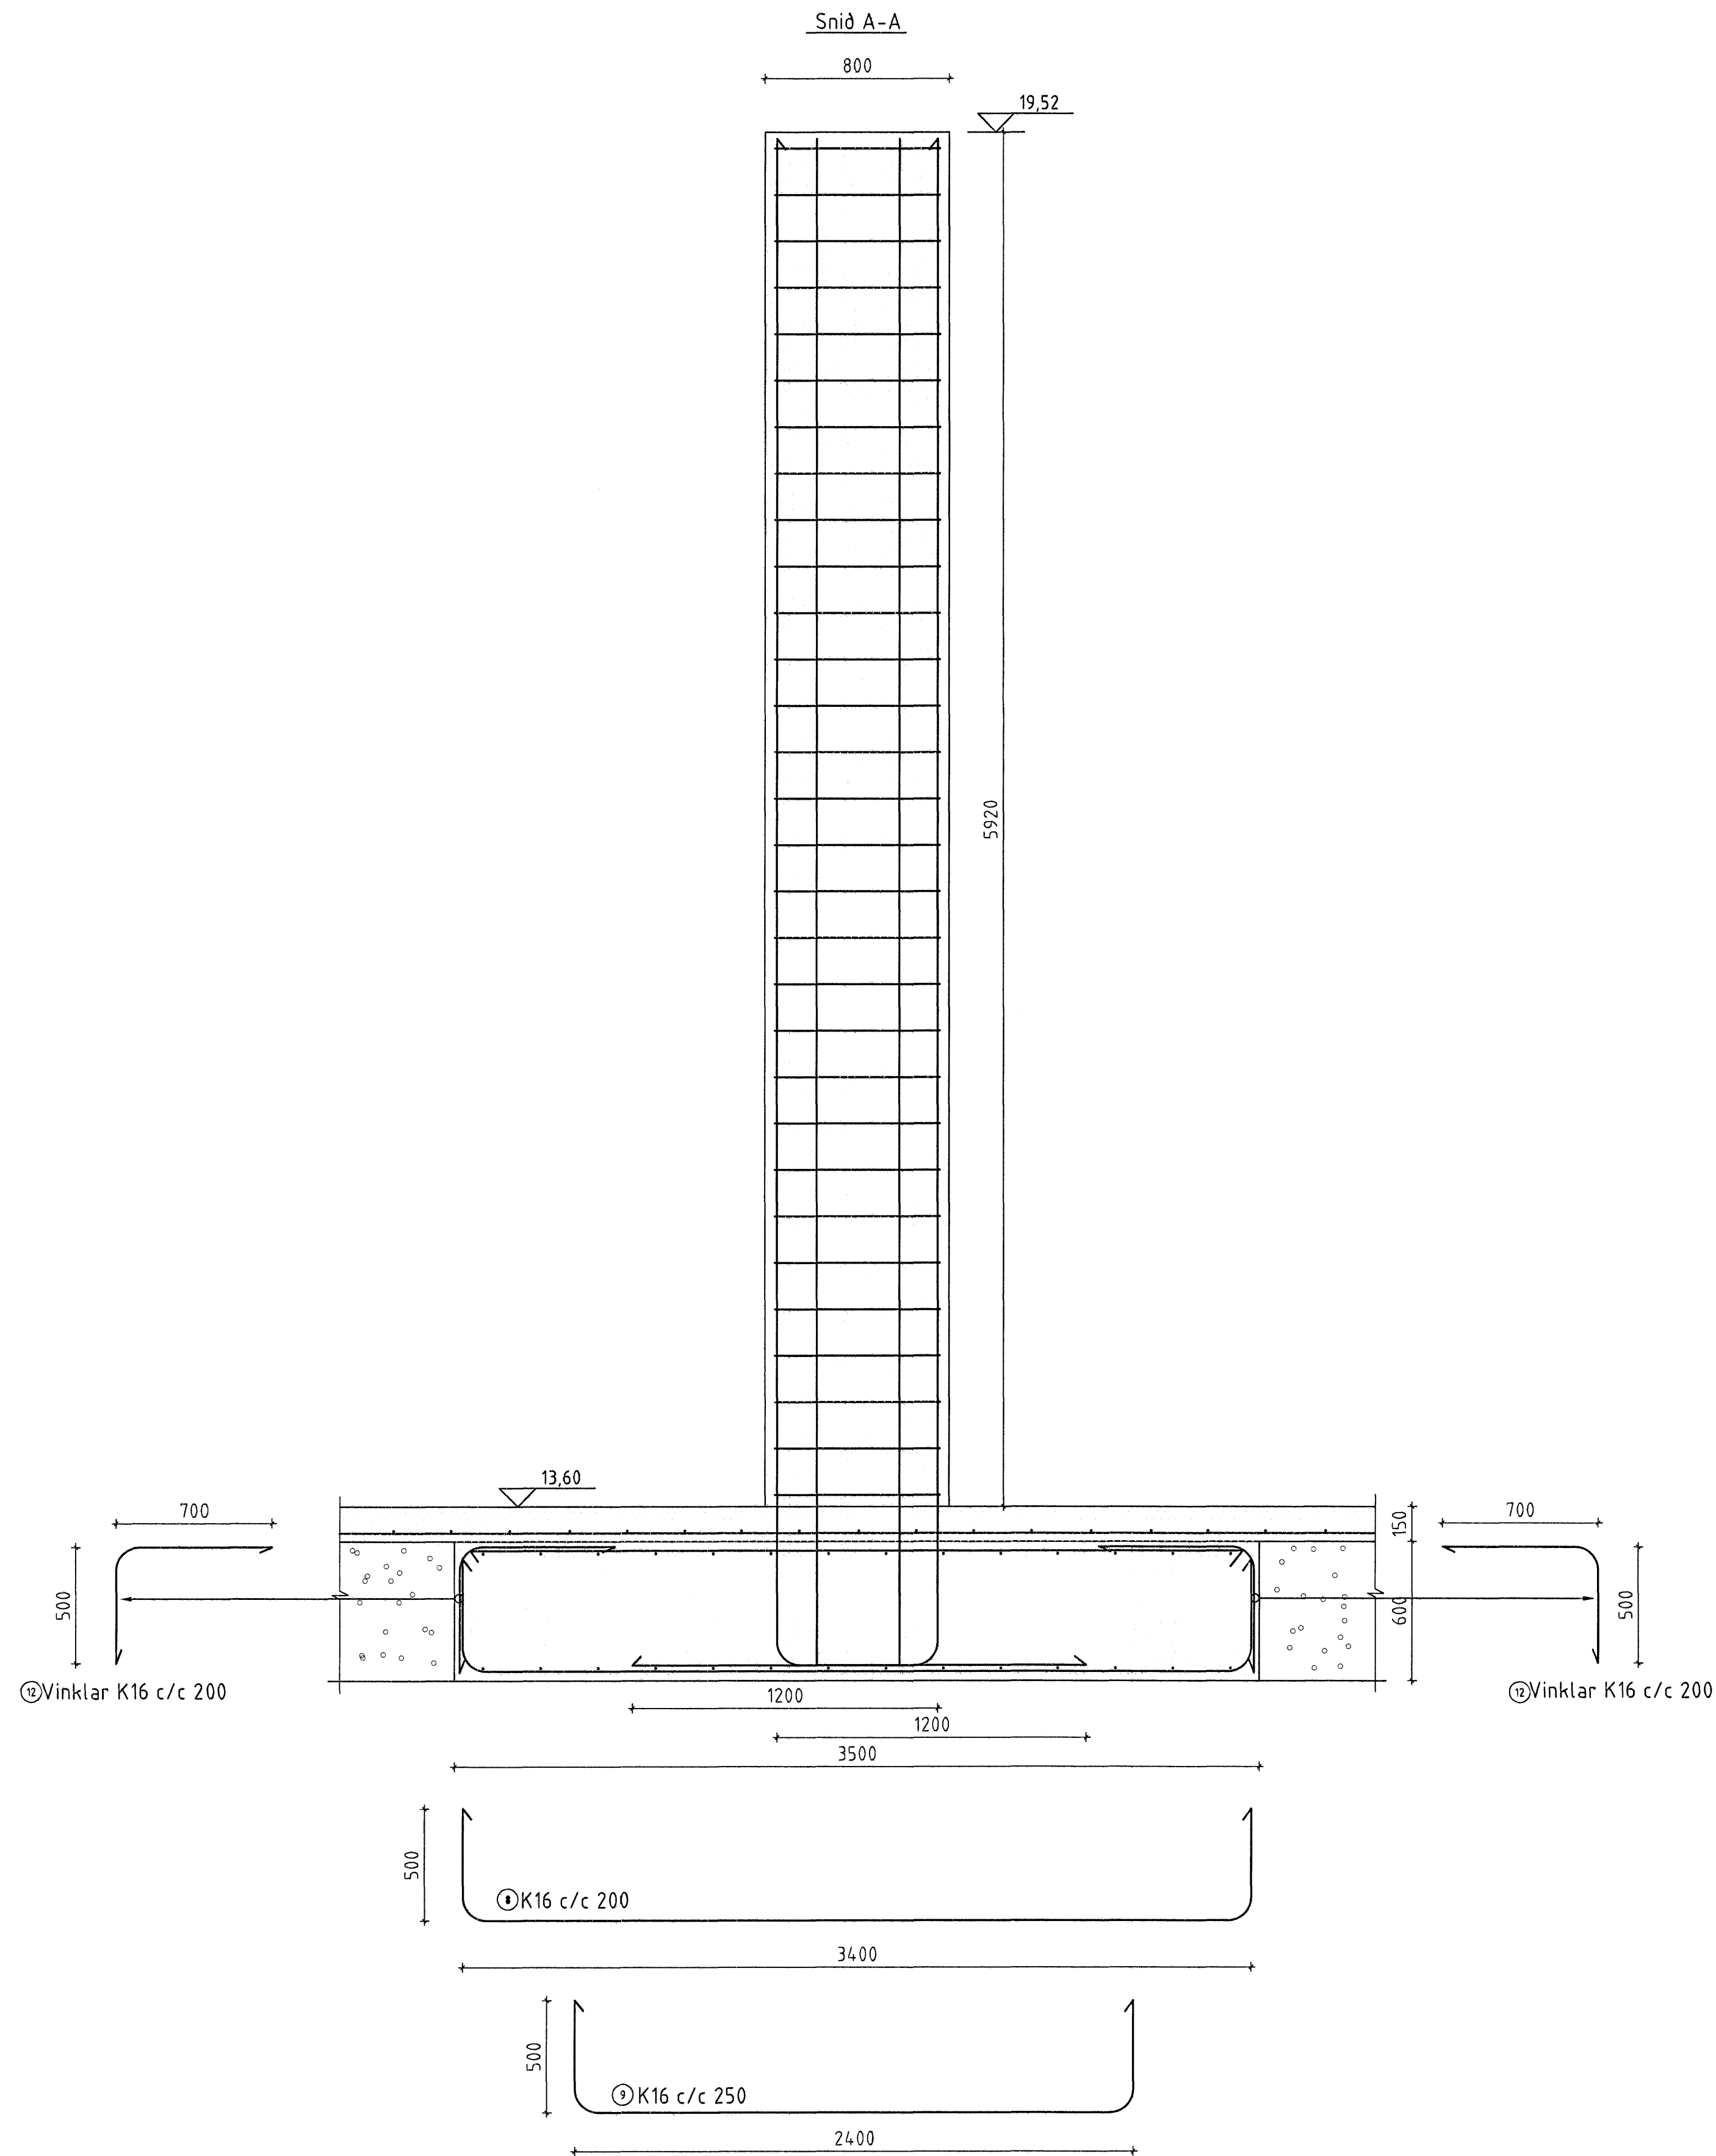


Sérmynd 2/001 Mkv. 1:20

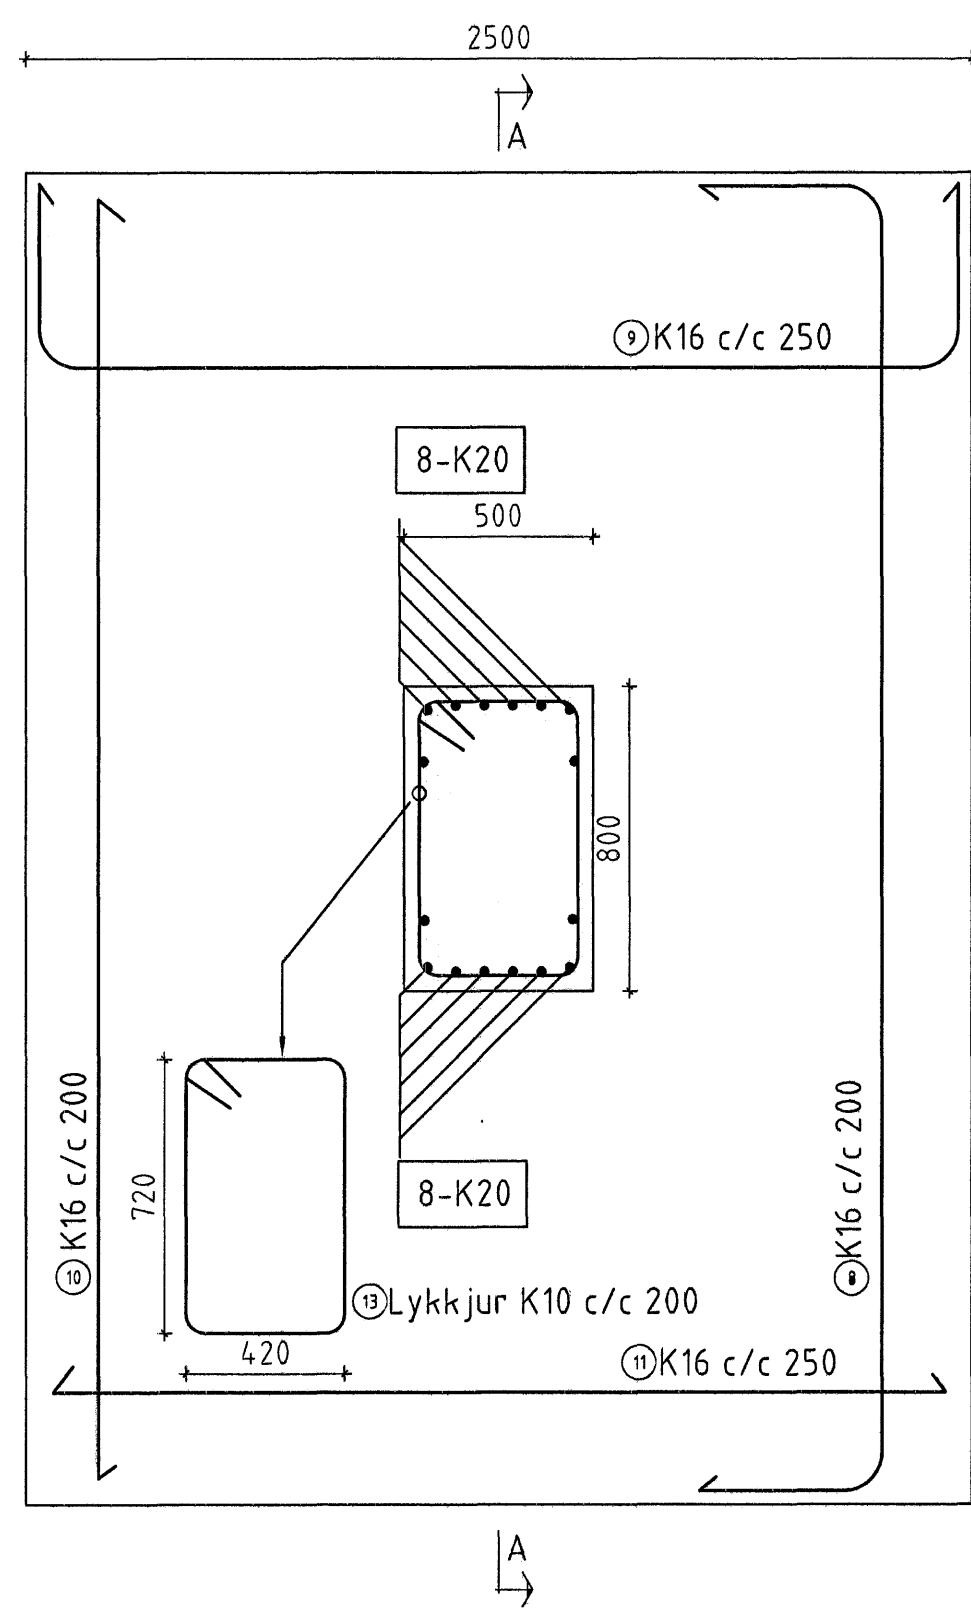

Járnaskrá

Nr.	Tegund	Stærð/lengd	Fjöldi	Teikning
1		K10 l=1560mm	60	002
2		K12 l=1840mm	24	002
3		K12 l=2270mm	24	002
4		K10 l=1560mm	84	002
5		K10 l=1560mm	96	002
6		K10 l=1120mm	84	002
7		K10 l=920mm	96	002
8		K16 l=4400mm	24	003
9		K16 l=3400mm	28	003
10		K16 l=3400mm	24	003
11		K16 l=2400mm	28	003
12		K16 l=1200mm	104	003
13		K10 l=1560mm	60	003

Byggingarstjórnir  
Alfreð Þórunn  
20. JUL 2005

ÖLL AFNOT OG AFRITUN TEIKNINGAR AD HLUTA EDA Í HEILD ER HÁÐ SKRIFLEGU LEYFI LÍMTRÉVIRNETS EHF.

Númer	Dags.	Skýring breytingar	Br. af
<b>Útgefandi</b> Tæknideld Víðarhóla 2b, 110 Reykjavík kt. 700269-2729 Sími: 530 6000 Fax: 530 6019		MKV. 1:10 DAGS. 19.06.2005 VERKNR. 2005110020 TEIKN. REIKN. YFIRF.	ÚTGÁFA NR. 1 NR. TEIKNINGAR
HEITI VERKS: Steinhella 6		NAFN HÖNNUÐAR Bjarni Ingbergsson Byggingatæknifræðingur 030861-2729	003
HEITI TEIKNINGAR Sérmyndir Sökklar		ÁRITUN HÖNNUÐAR [Signature] ÁRITUN SAMRÆM HÖNNUÐAR [Signature]	DAGS. ÁRITUNAR 10.7.06 DAGS. ÁRITUNAR