



HITAMOTTA-01 86m
 HITAMOTTA-02 99m
 HITAMOTTA-03 93m
 HITAMOTTA-04 38m
 HITAMOTTA-05 65m

JARÐHÆÐ mkv. 1:50

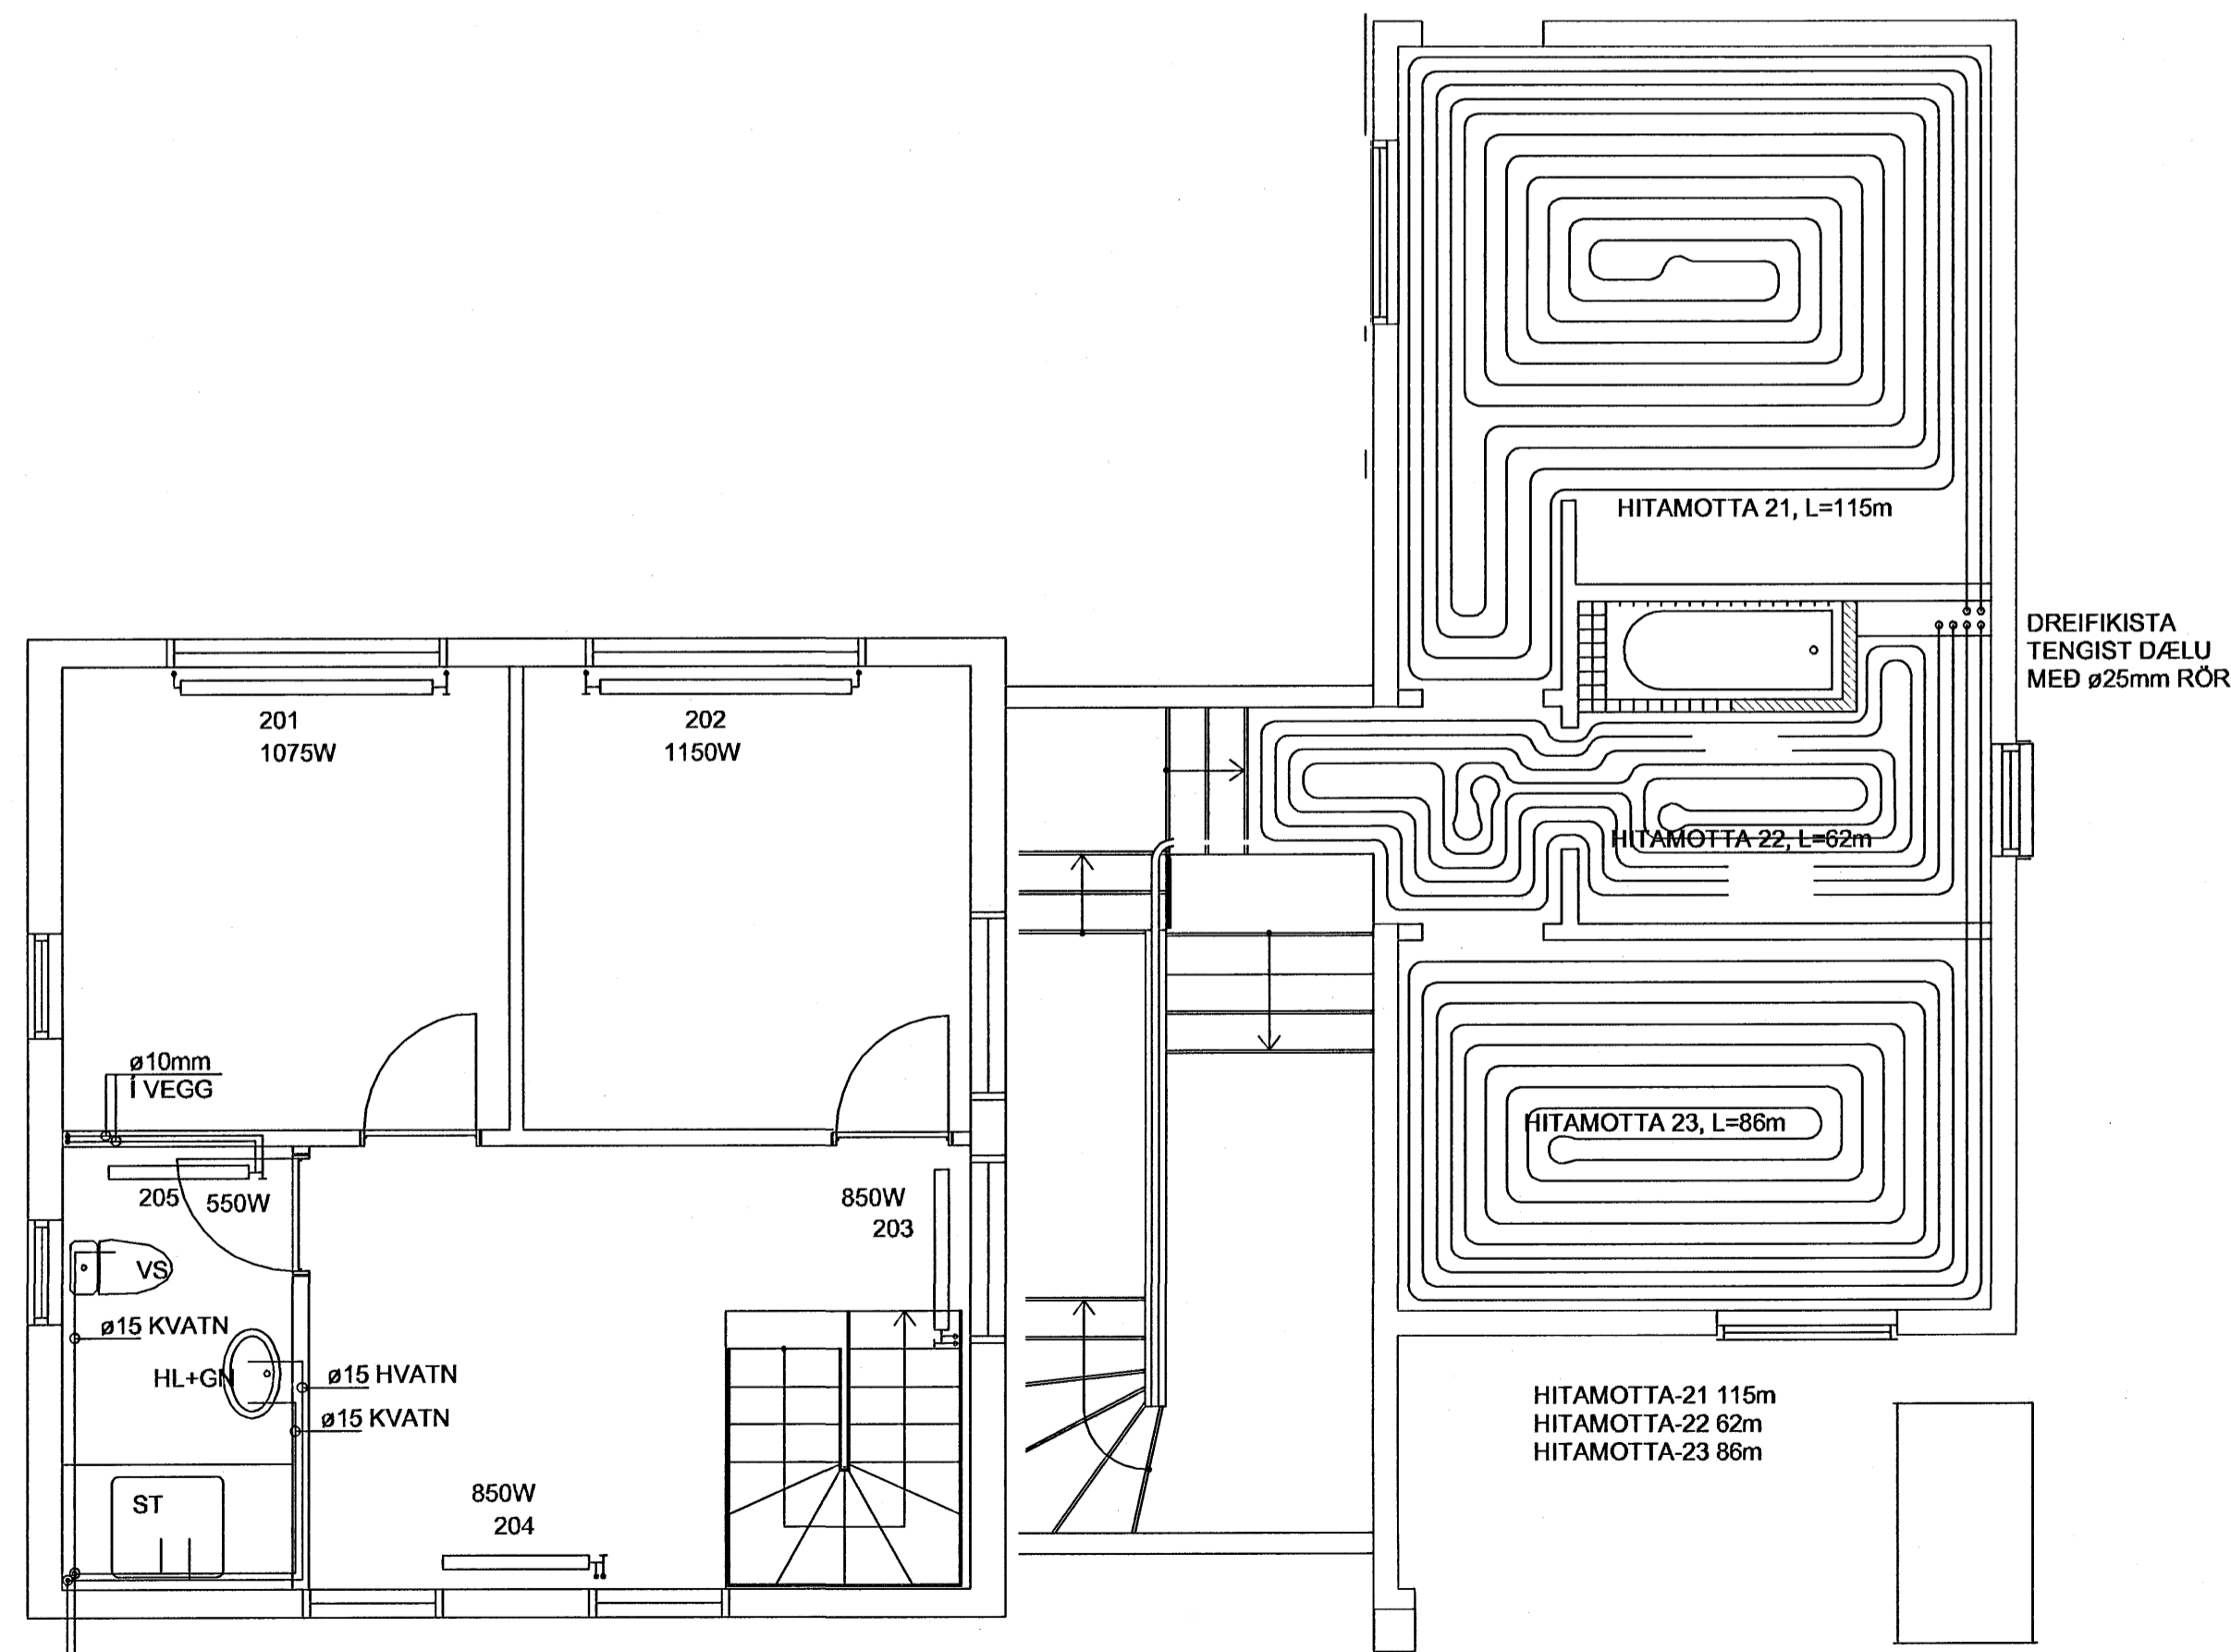

ø20STOFN FRÁ
 KJALLARA

RISHÆÐ mkv. 1:50

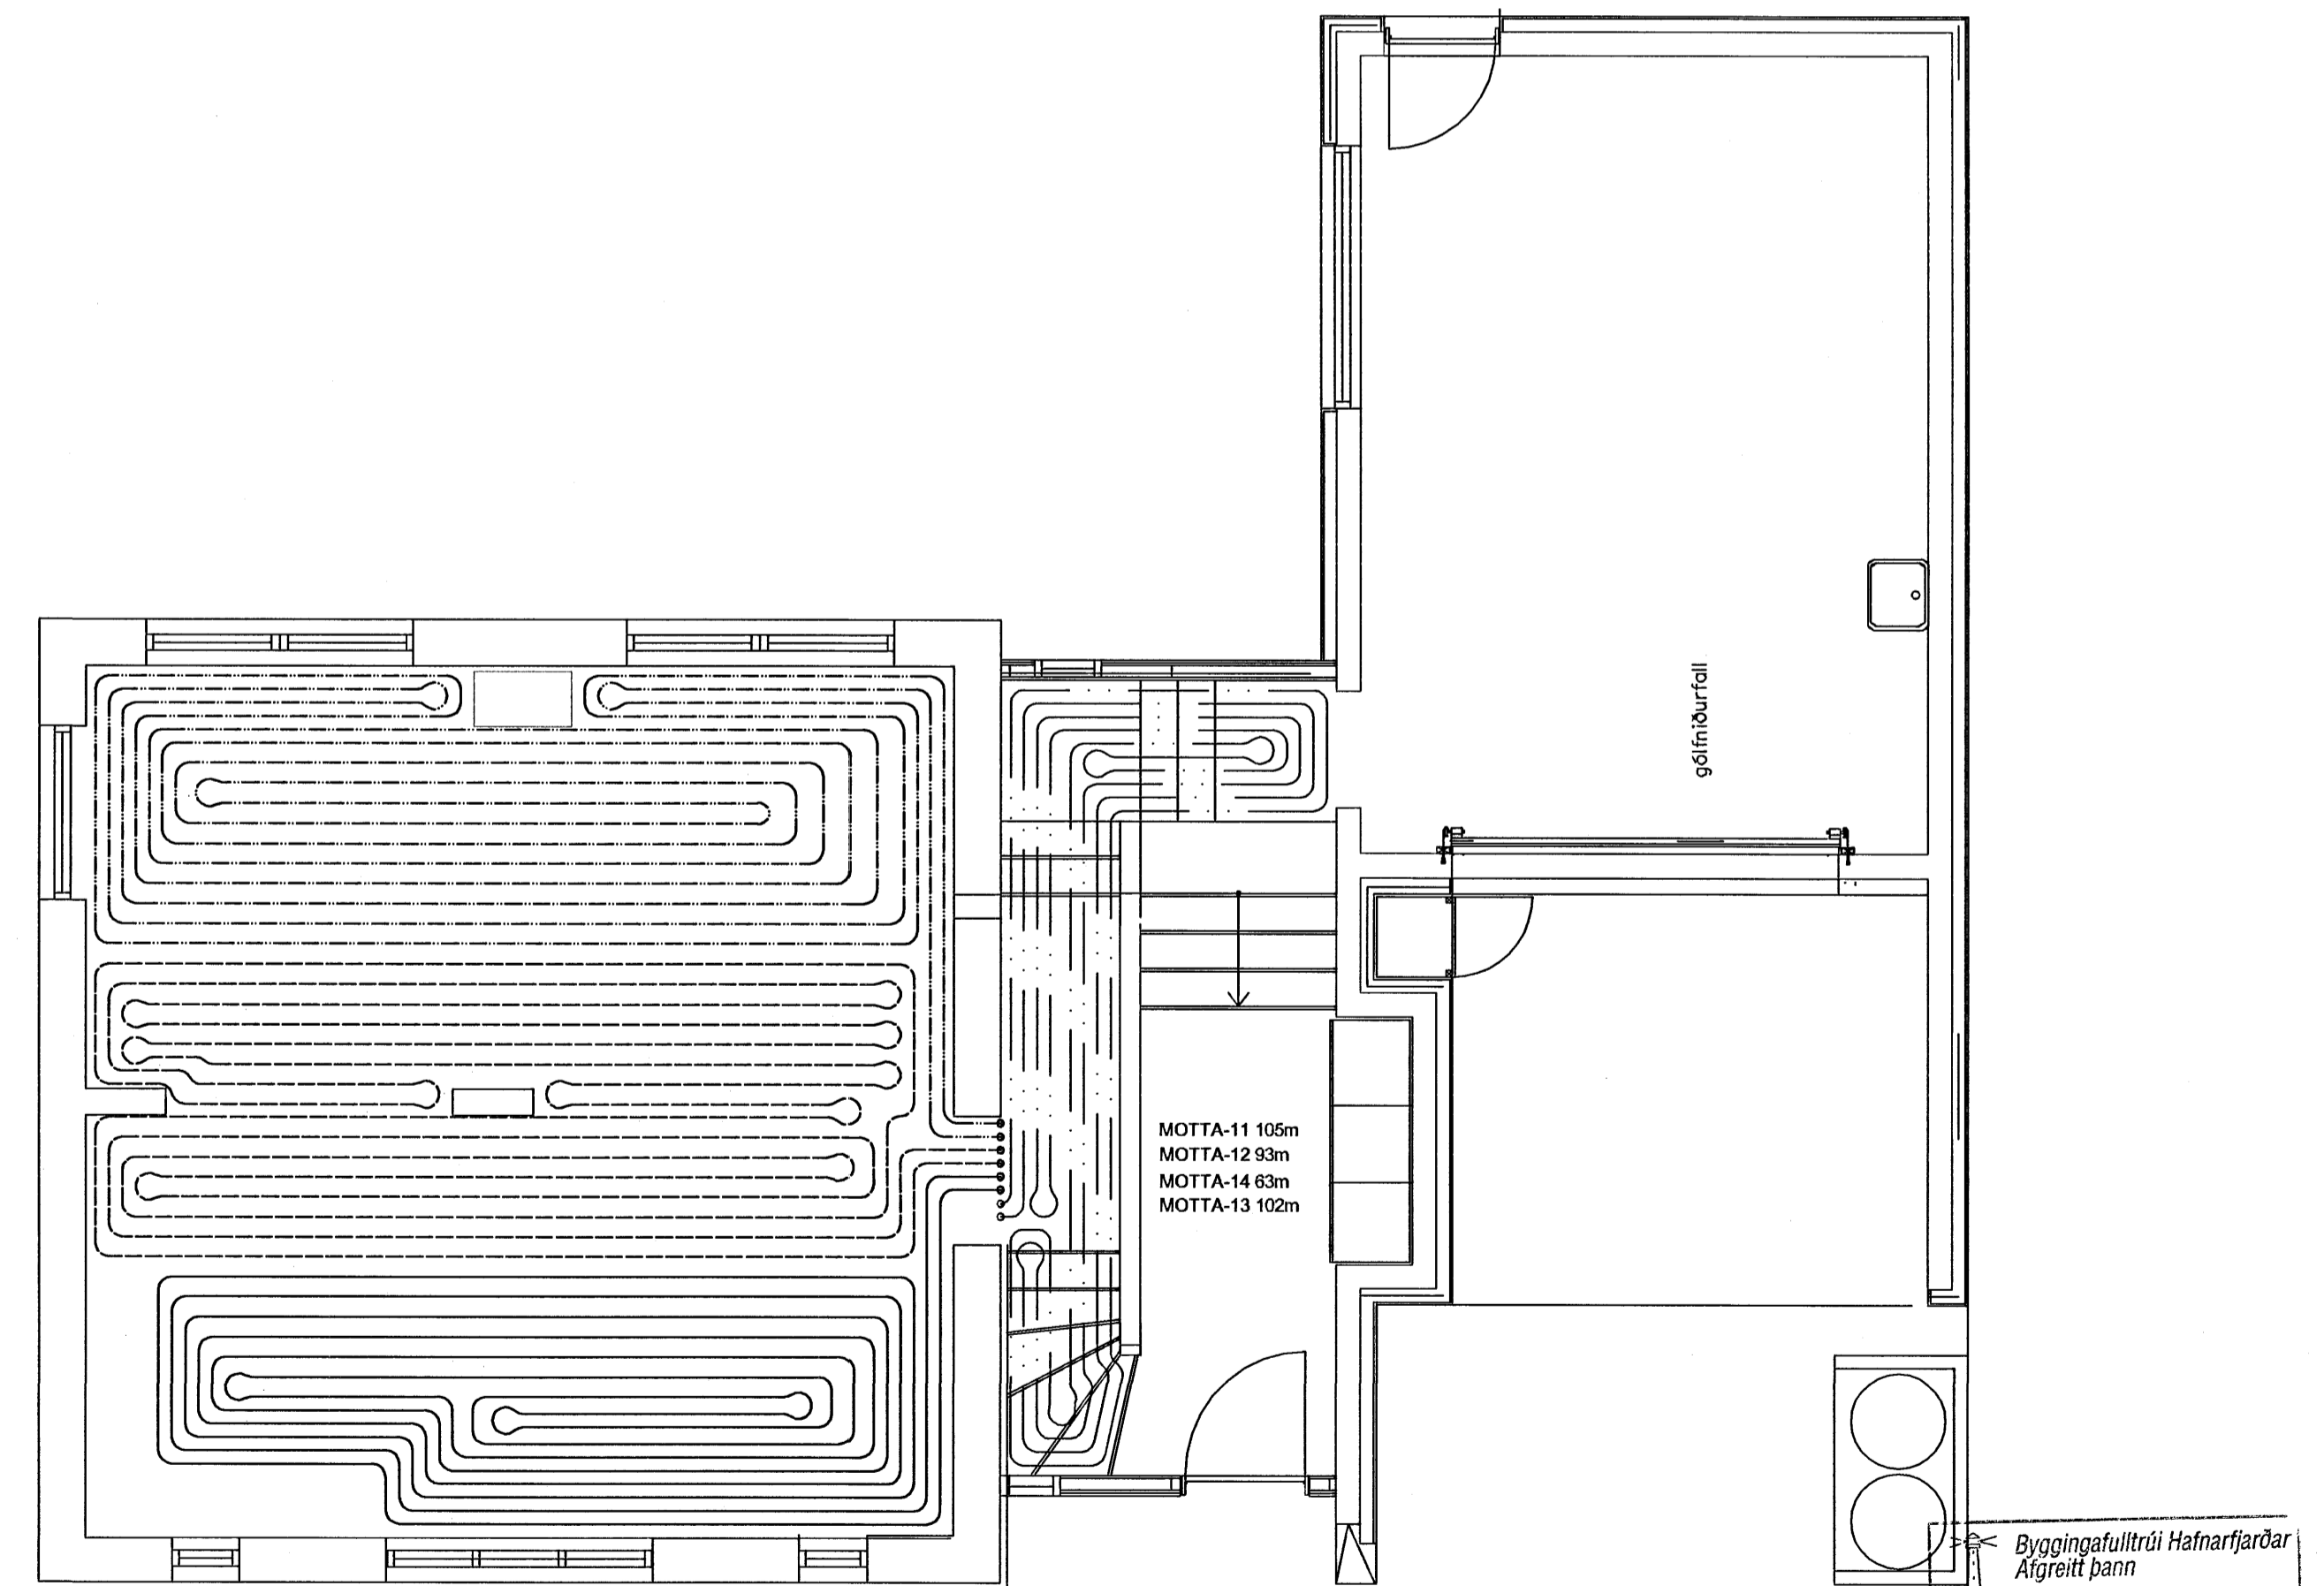

ADALHÆÐ mkv. 1:50

Byggingaflutriti Hafnarfjarðar
 Afgreitt þann
 29 MARS 2006
 Vps

| DTG/FA | BREYTING | DAGSETT | TEIKNAD | YFIRFARID | DTG/FA | BREYTING | DAGSETT | TEIKNAD | YFIRFARID |
|--------|----------|---------|---------|-----------|--------|----------|---------|---------|-----------|
| | | | | | | | | | |

VERKFRÆÐISTOFAN
möndull
 SVEINBJÖRN JÓNSSON
 Byggingaverkfræðingur
 Birkihlíð 8, 105 Reykjavík
 Sími 568-8255, kt. 591194-1139

| | | |
|------------------|--|-------------------------|
| TEIKNAD SVBJ | VERKHEITI HAMARSBRAUT 12, HAFNARFIRÐI | VERKN. VERKAUPA 2068 |
| HANNAÐ SVBJ | EFNI LAGNIR | BLAESTÆÐ A1 |
| YFIRFARID | TEGUND HITALAGNIR | BLAENGER |
| DAGSETT FEB06 | DRITUN SÖM HANNAÐ | |
| VERKNER 2068 | | 2068-P-501 |