

Hönnuður:  
 GES/PAP  
 Yfirfarð:  
 Samþykkt: **PAP**  
**Páll A. Pálsson** kt. 091255-2789  
 Kt. 091255-2789

Breytingar:

**BATTERIÐ**



*By. Benin*  
 Kt. 110457-2789

Fjölbýlishús  
 Norðurbakki 19  
 220 Hafnarfjörður

Sökkulskaut  
 B  
 Mkv: 1:50

**RTS**  
 VERKFRÆÐISTOFA

Grensásvegur 3  
 108 Reykjavík  
 Sími 520 9900  
 Fax 520 9901  
 www.rts.is

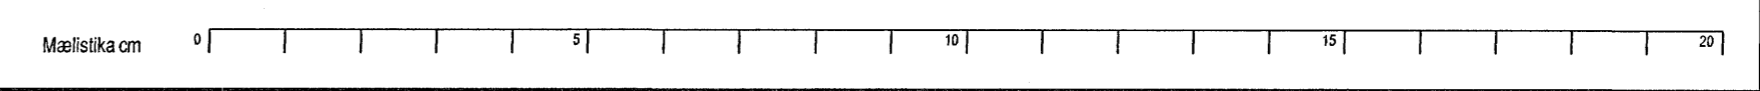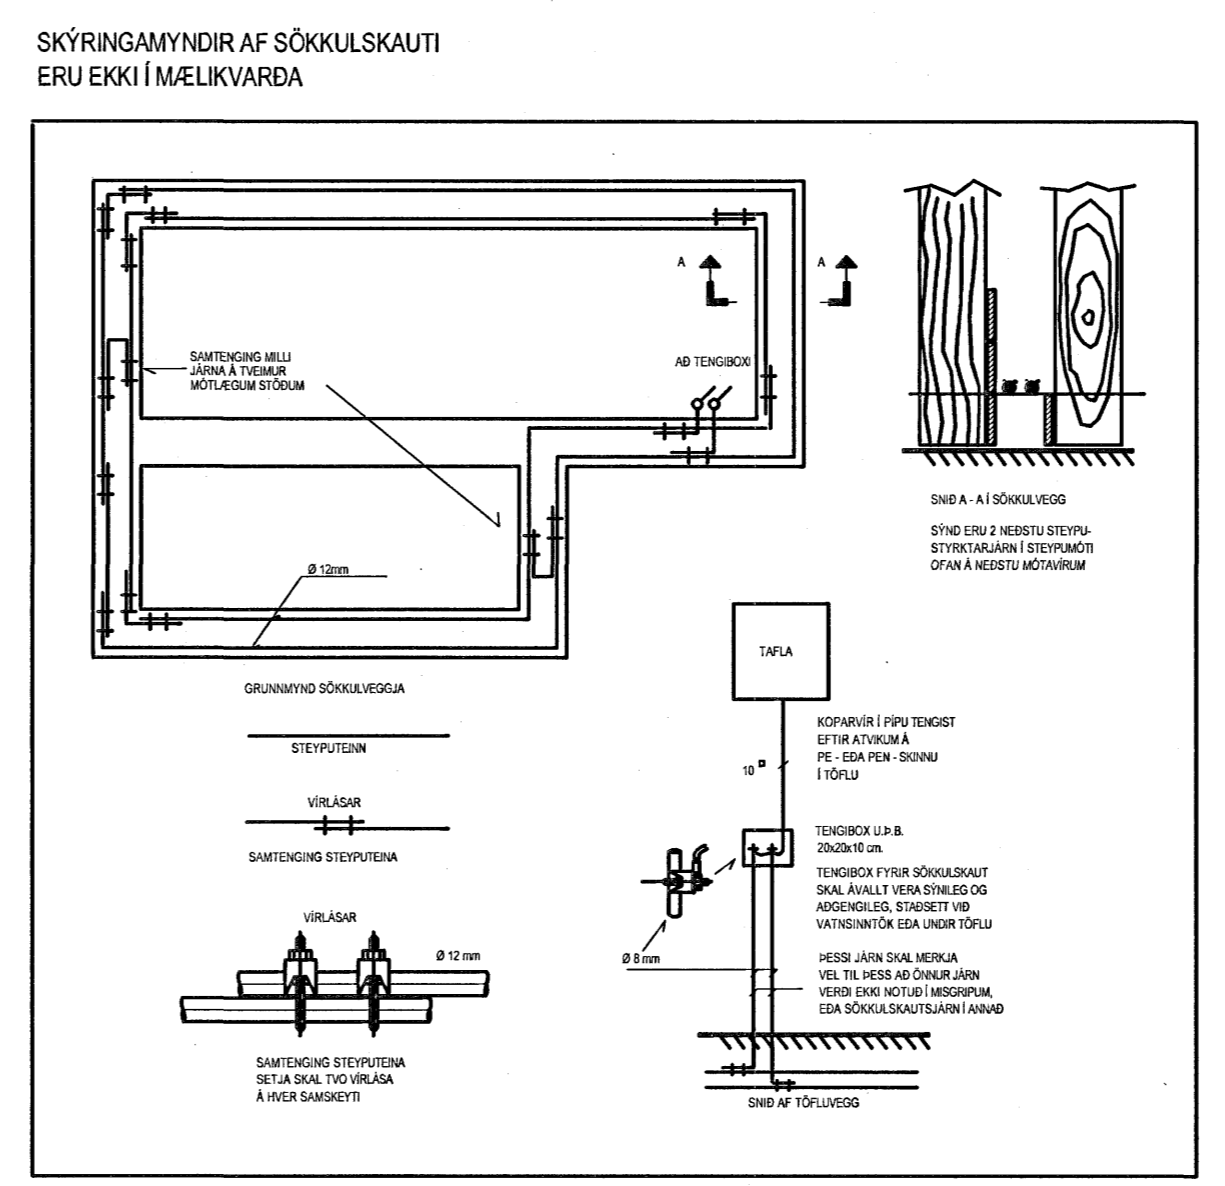

83-1738-1-  
 08.02.2006  
 xx1302  
 A