


04-03
03-03
02-03
Greinatöflur íbúð 01-03

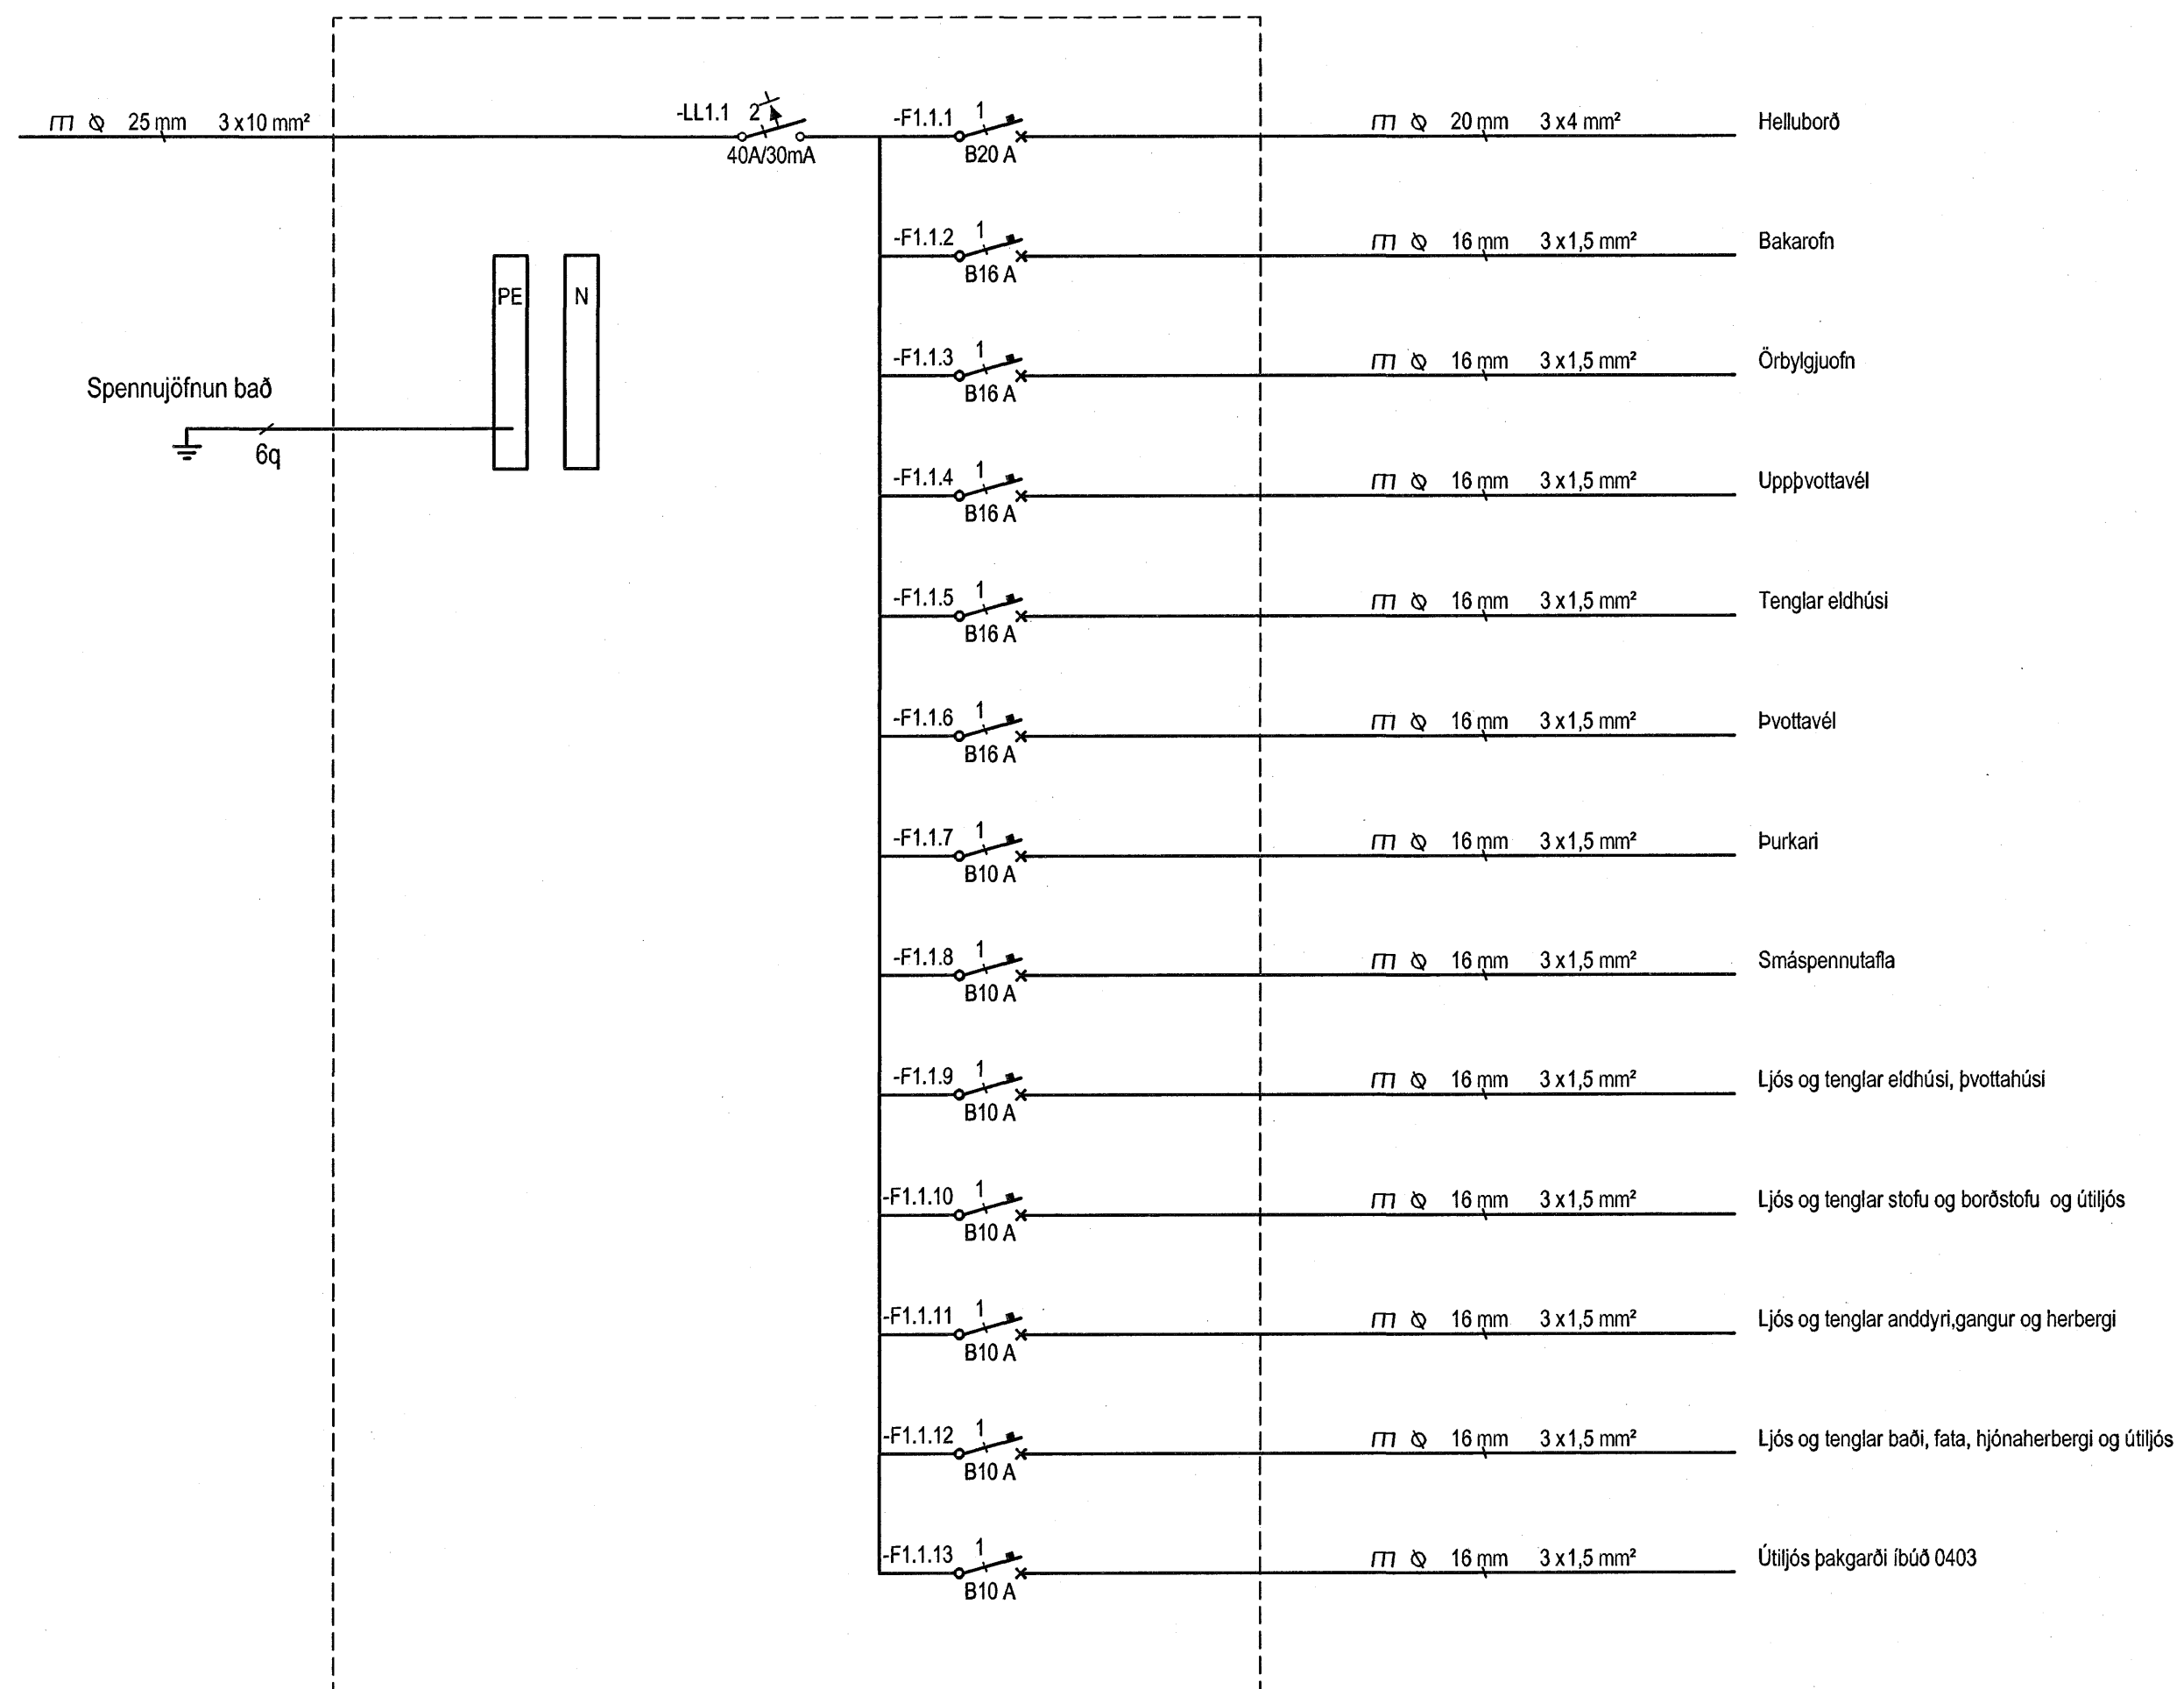

Hönnuður:

GES/PAP

Yfirfaró:

Sambýkt: **PAP**
Páll A. Pálsson kt: 091255-2789
Kt. 091255-2789

Breytingar:

BATTERIÐ



Dr. Einar
Kt. 110457-2789

Norðurbakki 19

Fjölbýli
220 Hafnarfjörður

Greinatöflur í íbúðum

T0.0 B Fyrir íbúðir 03
Mkv: Enginn

RTS

VERKFRÆÐISTOFA

Grensásvegur 3
108 Reykjavík
Sími 520 9900
Fax 520 9901
www.rts.is



83-1738-1-

xx1105

A

08.02.2006

Mæisкала cm 0 5 10 15 20