



04-01 04-02
 03-01 03-02
 02-01 02-02
 Greinatöflur íbúð 01-01 02-01

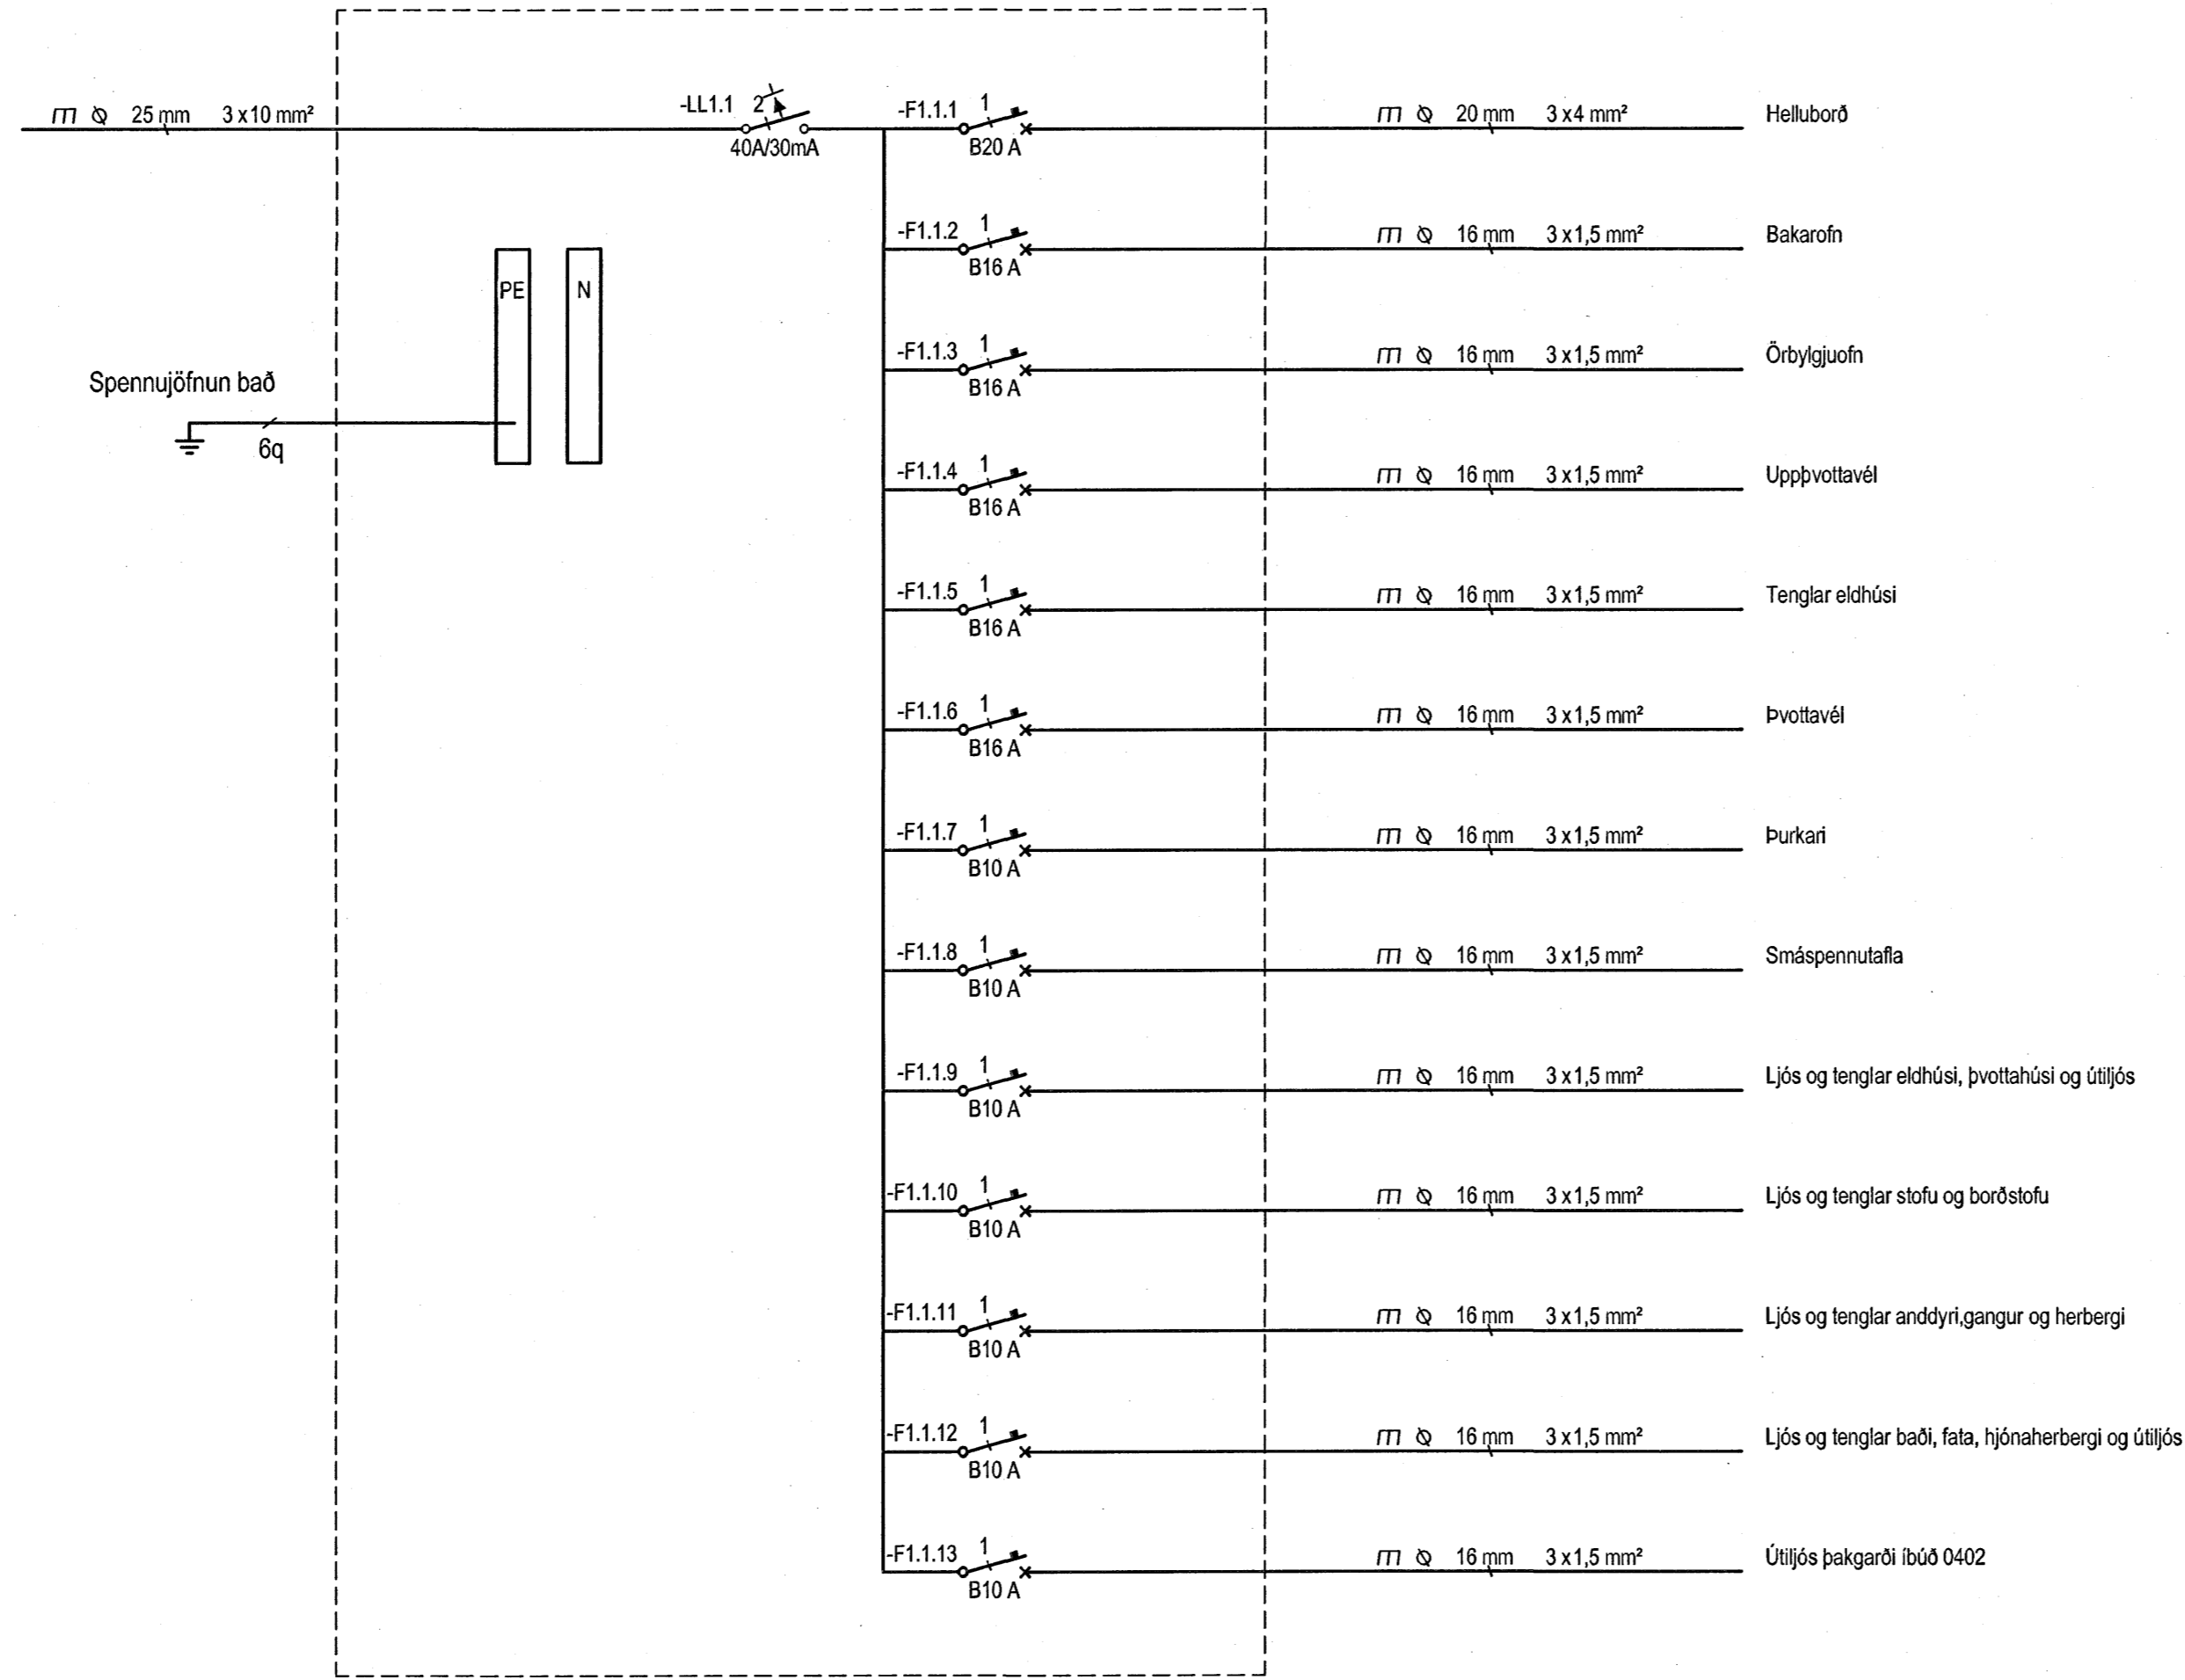


Hönnuður:
 GES/PAP
 Yfirfarir:
 Samþykkt: Páll A. Pálsson kt. 091255-2789
 Kt. 091255-2789

Breytingar:

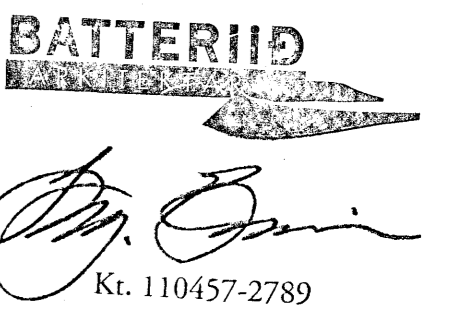

Norðurbakki 19
 Fjölbýli
 220 Hafnarfjörður

Greinatöflur í íbúðum
 T0.0 A Fyrir íbúðir 01 og 02
 Mkv: Enginn

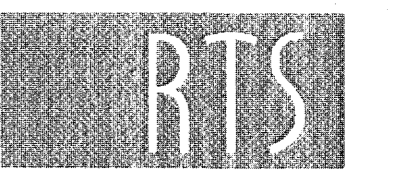

Grensásvegur 3
 108 Reykjavík
 Sími 520 9900
 Fax 520 9901
 www.rts.is



83-1738-1-

xx1102 A

08.02.2006

