



05-05  
04-05  
03-05  
02-05  
Greinatöflur íbúð 01-05

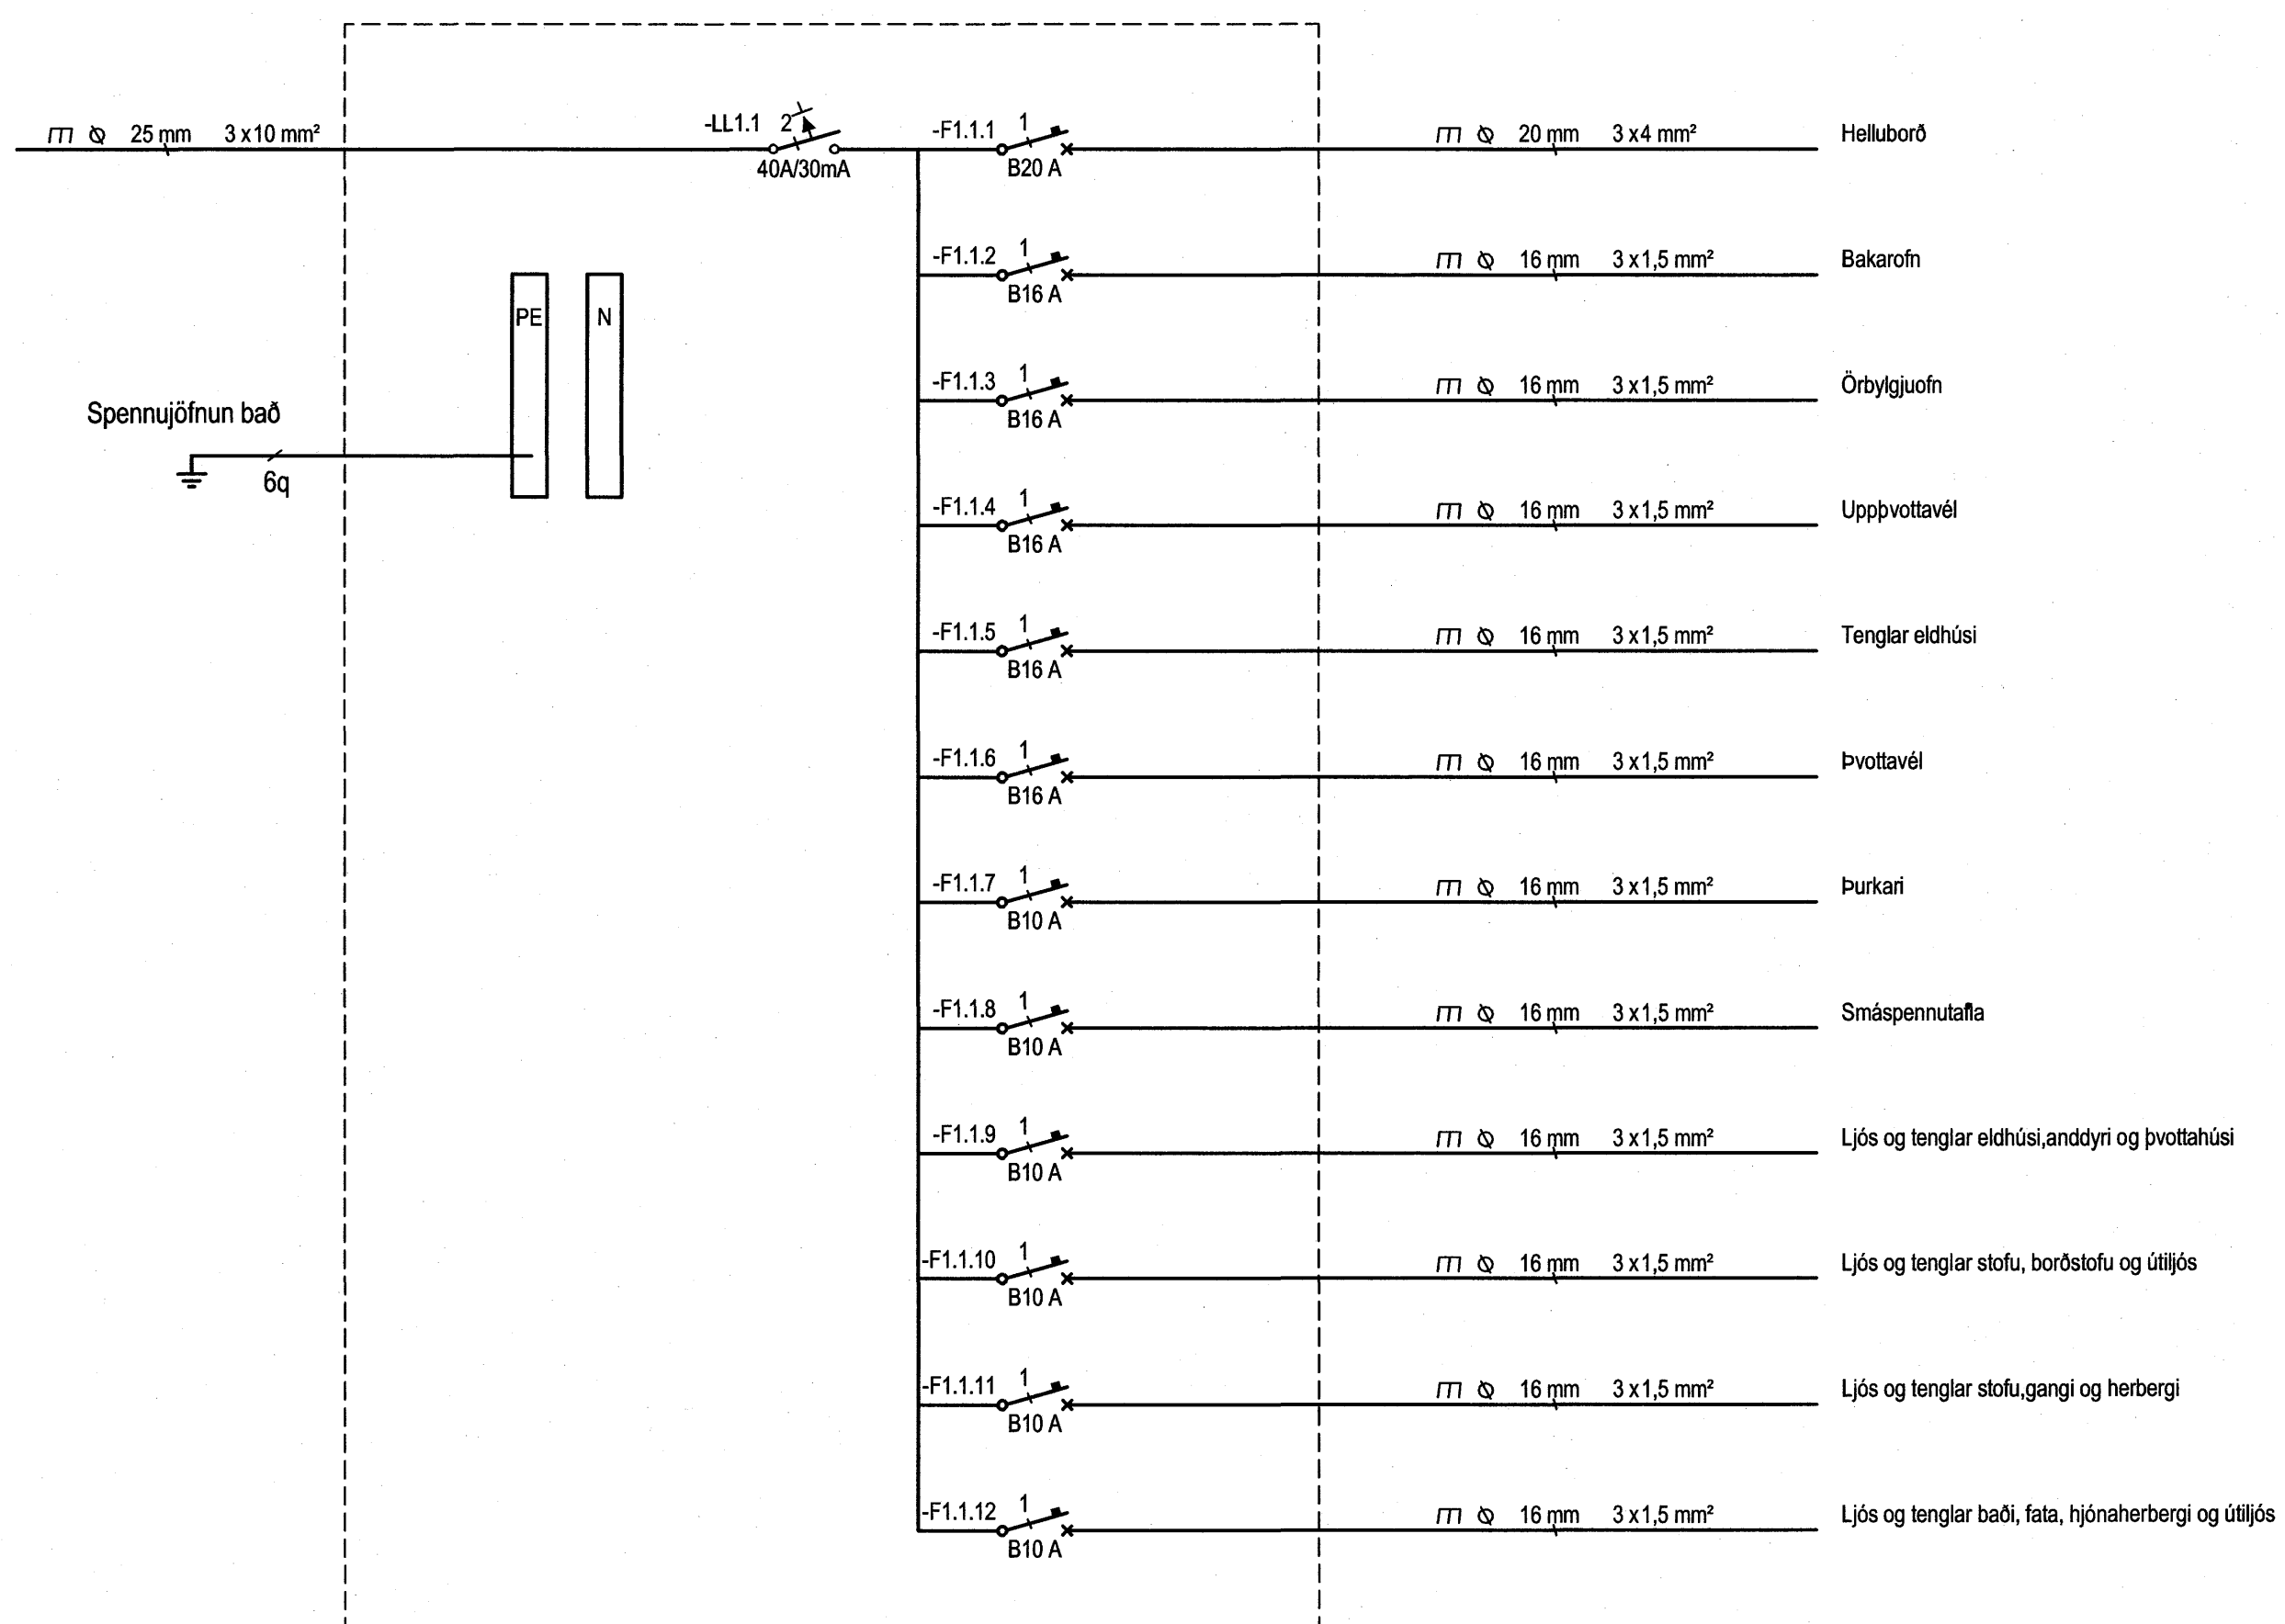

05-06  
04-06  
03-06  
02-06  
Greinatöflur íbúð 01-06

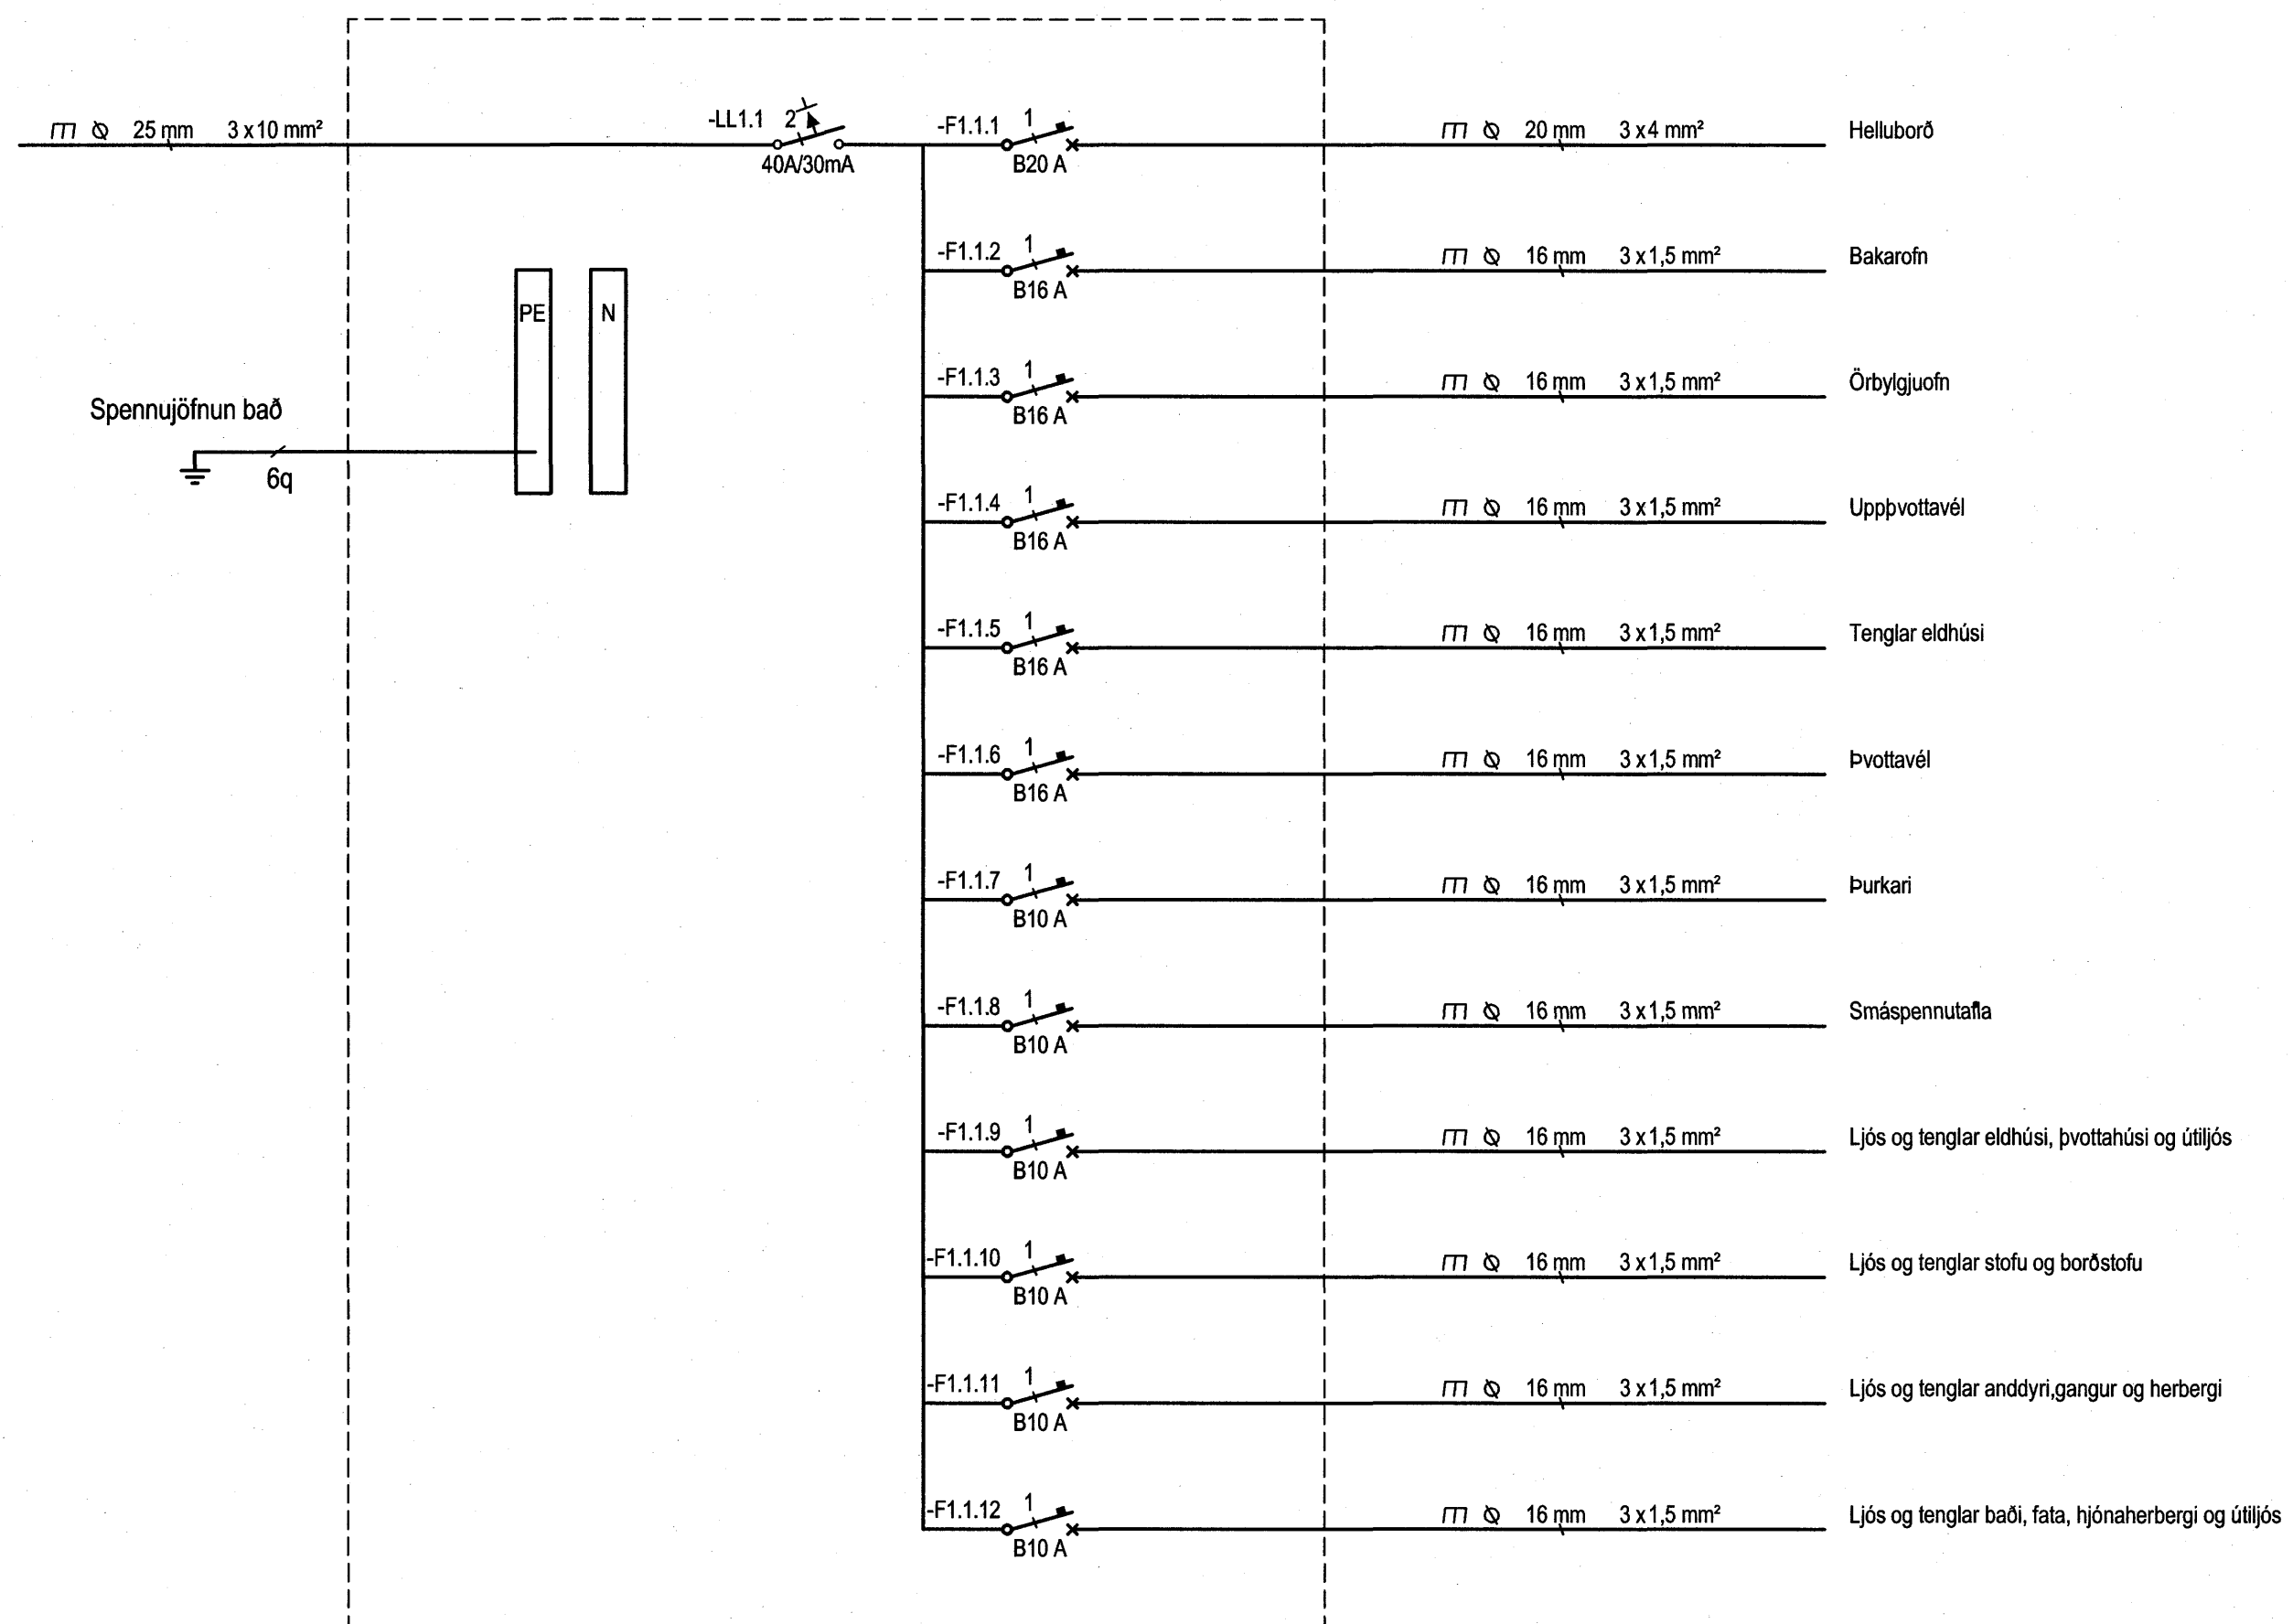


Hönnuður:  
GESIPAP  
Yfirfarir:  
Samþykkt: Páll A. Pálsson Kt. 091255-2789

Breytingar:

**BATTERIÐ**  
ARKITEKTAR

*Páll A. Pálsson*  
Kt. 110457-2789

|       |
|-------|
| 5.100 |
| 4.100 |
| 3.100 |
| 2.100 |
| 1.100 |
| 0.100 |

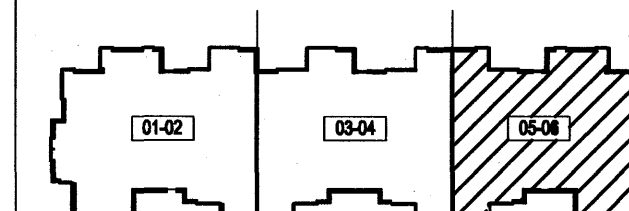

Norðurbakki 17  
Fjölbýli  
220 Hafnarfjörður

Greinatöflur í íbúðum  
Einlínunmynd útlit C  
Mkv: Enginn

**RTS**

VERKFRÆÐISTOFA

Grensásvegur 3  
108 Reykjavík  
Sími 520 9900  
Fax 520 9901  
www.rts.is



83-1737-1-

xx1108

A

08.02.2006

Melastika cm 0 5 10 15 20