

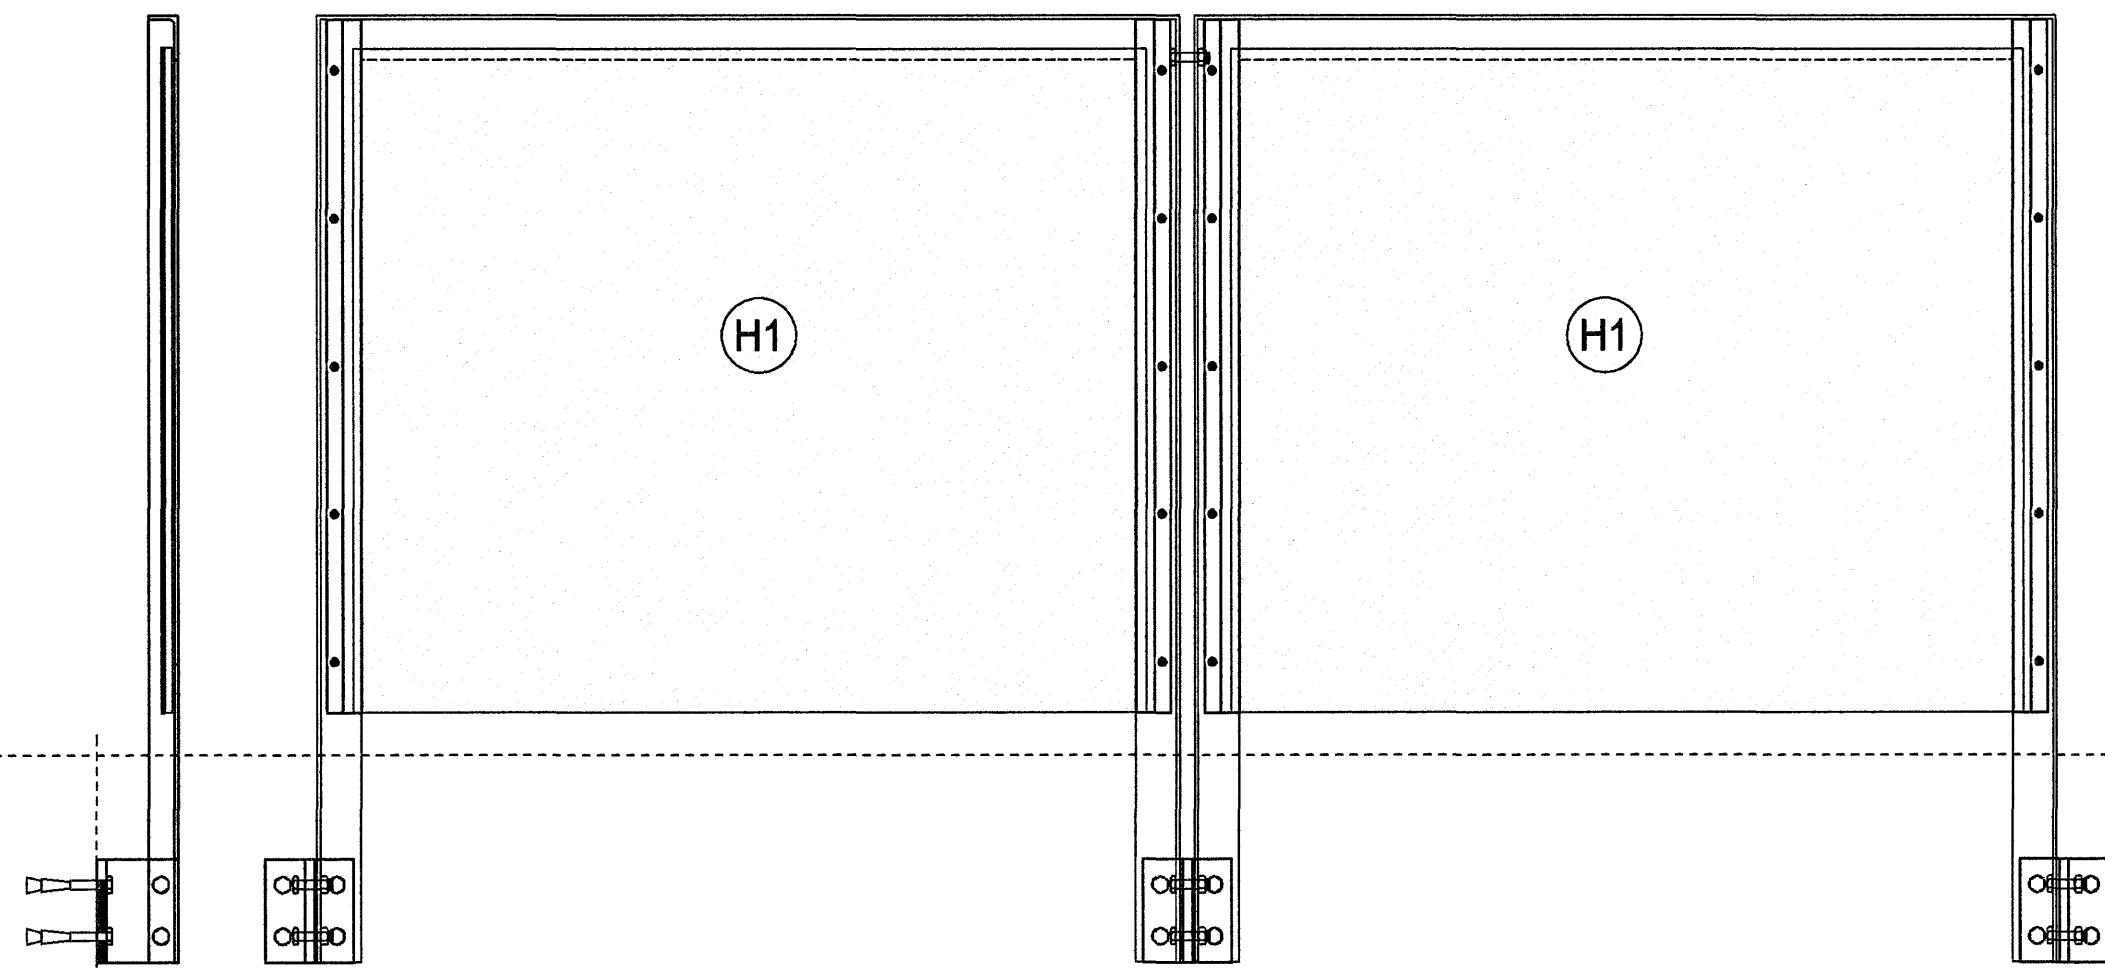
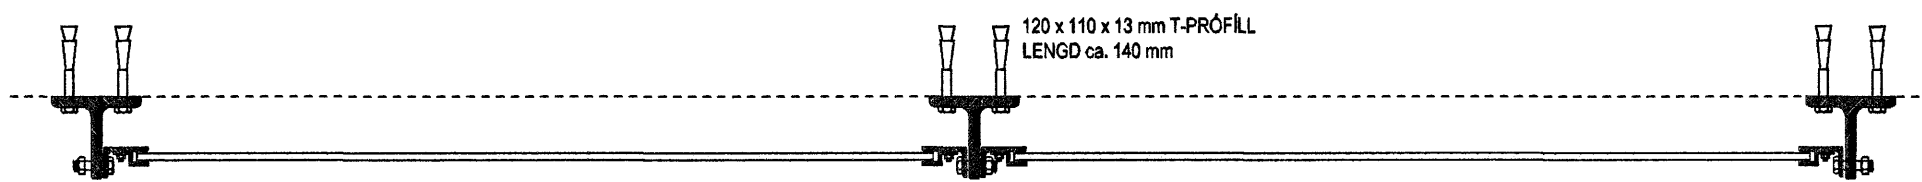
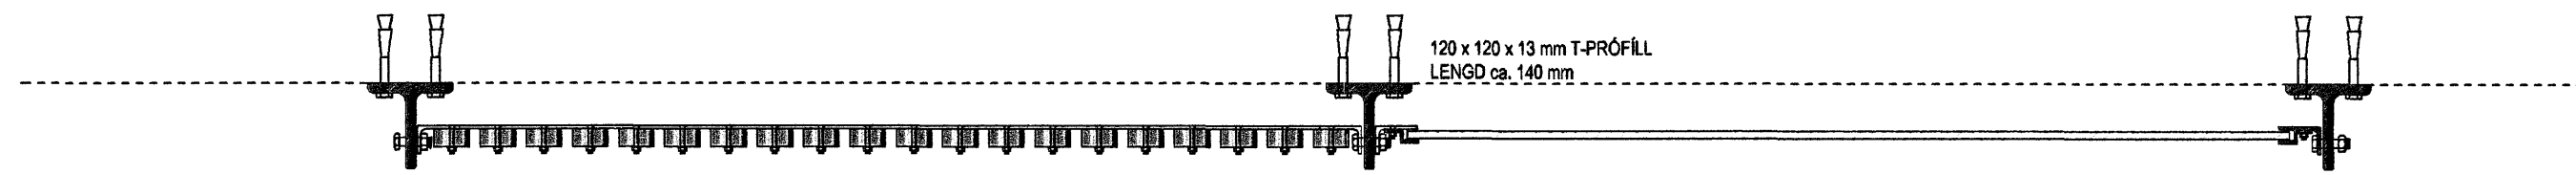


HLUTATEIKNING - HANDRIDSGRINDUR
MKV: 1:20

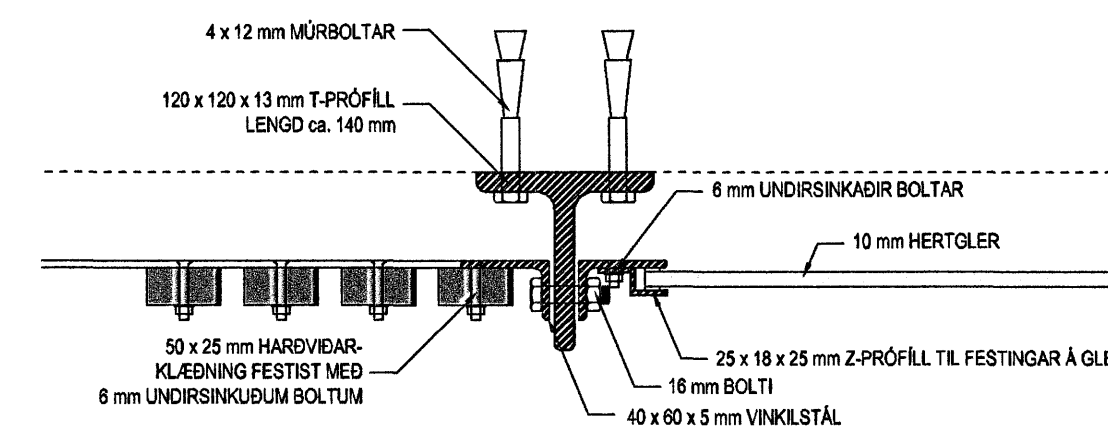

HLUTATEIKNING - HANDRID
MKV: 1:10

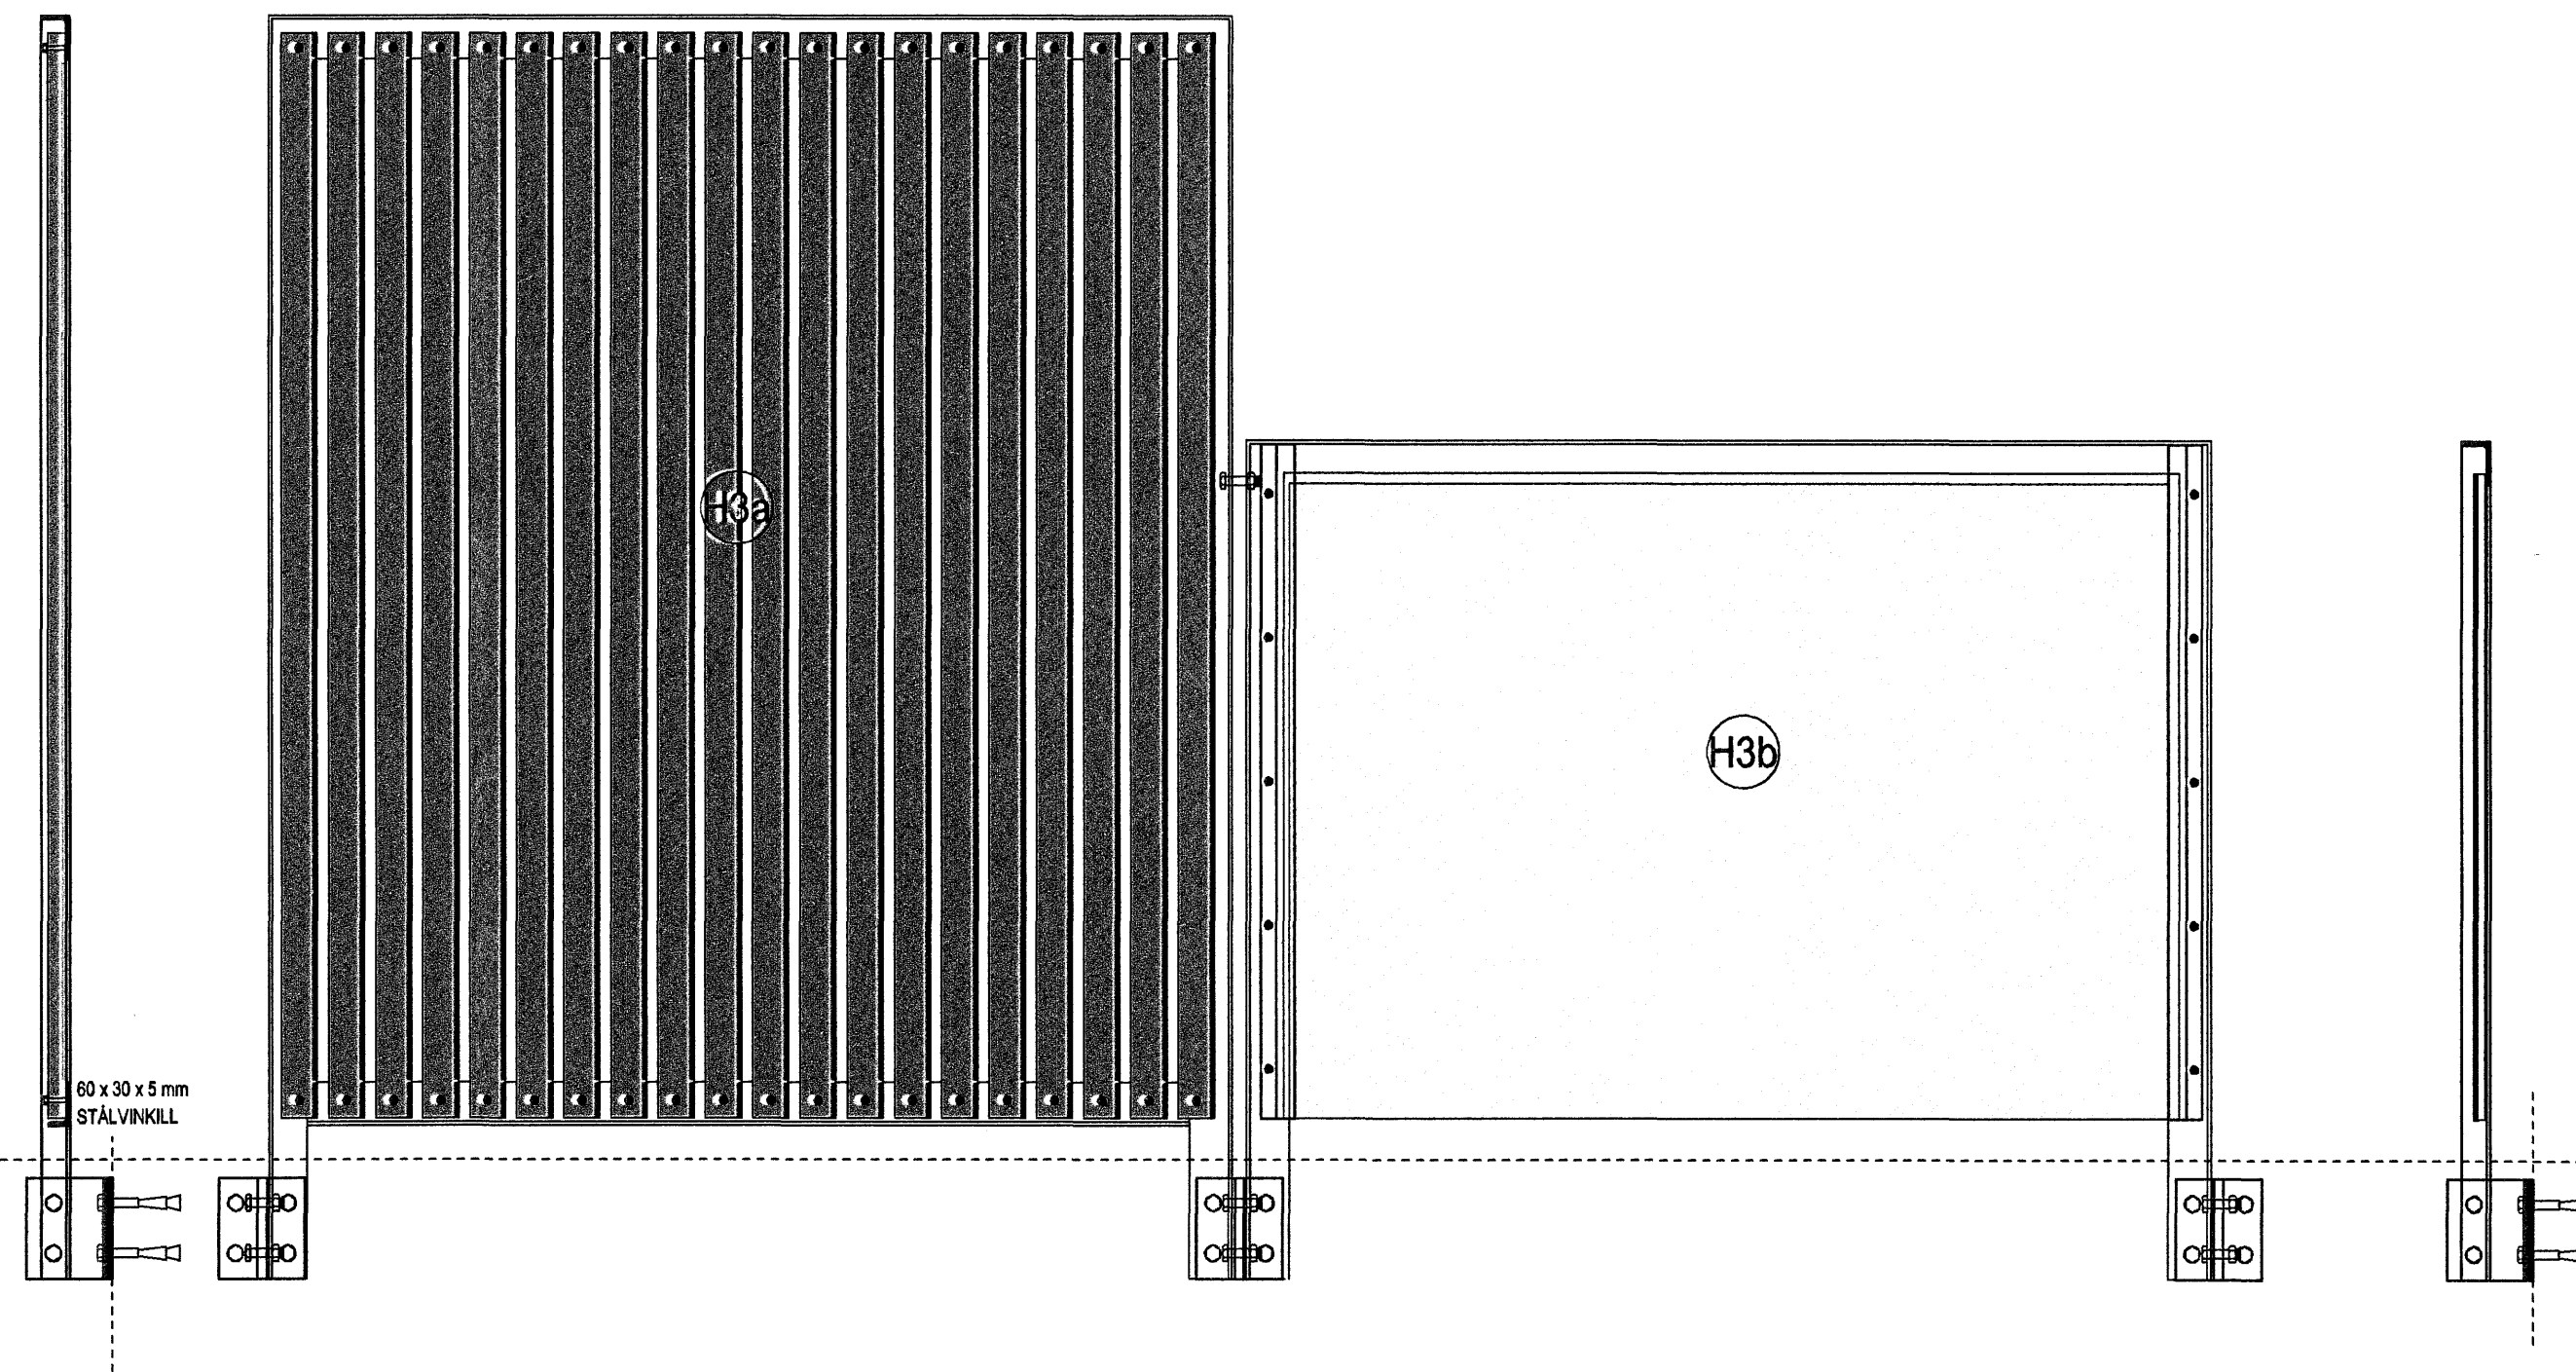

DEILI - HANDRID
MKV: 1:5

1:10 / 1:20

EINBÝLISHÚS
VESTURGATA 10
VERKTEIKNING
HLUTATEIKNING HANDIRID ÞAKSVALIR

MKV.: 1:10 / 1:20
DAGS: 09.03.2006
TEIKNAD: GS
SKRÁ: 0531-(34)4.01

0531-(34)4.01

Jón Ólafur Ólafsson FAL
kt. 090534-029

Sigurður Björnsson FAL
kt. 110467-2789

BATTERÍÐ
ARKITEKTUR

kt. 521291-1259
Trónuhraun 1
220 Hálfarfiel

Sigurður Harðarson FAL
kt. 030446-3999

S: 54 54 700 F: 54 54 701
Netfang: batteri@arkitekt.is
Heimasíða: www.arkitekt.is

© BATTERÍÐ EHF
ÖLL AFRÖT OG AFRITUN TEIKNINGAR AD HLUTA EDA Í HEILD ER HÁÐ SKRIFLEGG LEYFI HÖFUÐA

Byggingafulnirni Hálfarfiel
Alyreit þann
30 MARS 2006
Vfs.