




SNID A-A  
MKV 1:50

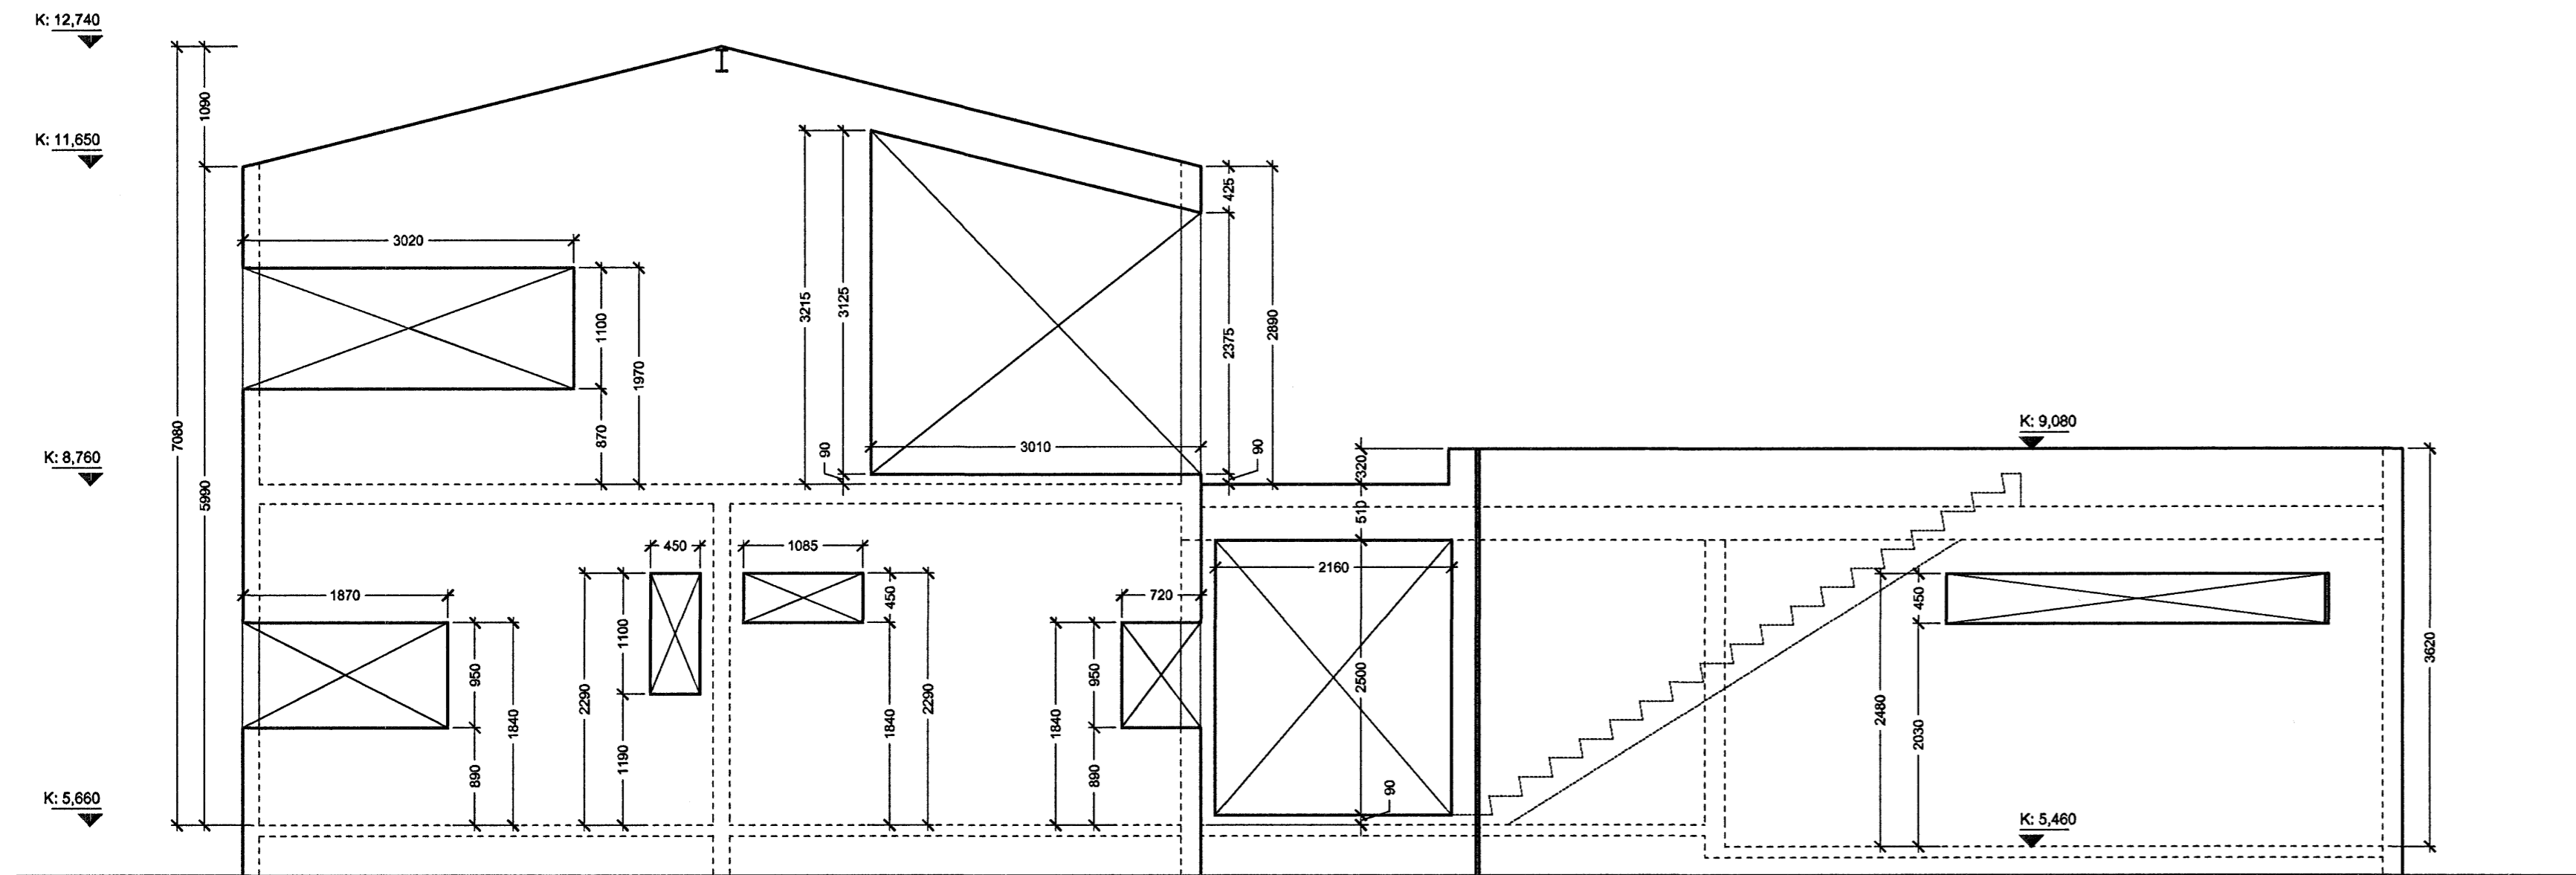


ÁSÝND SUÐUR  
MKV 1:50

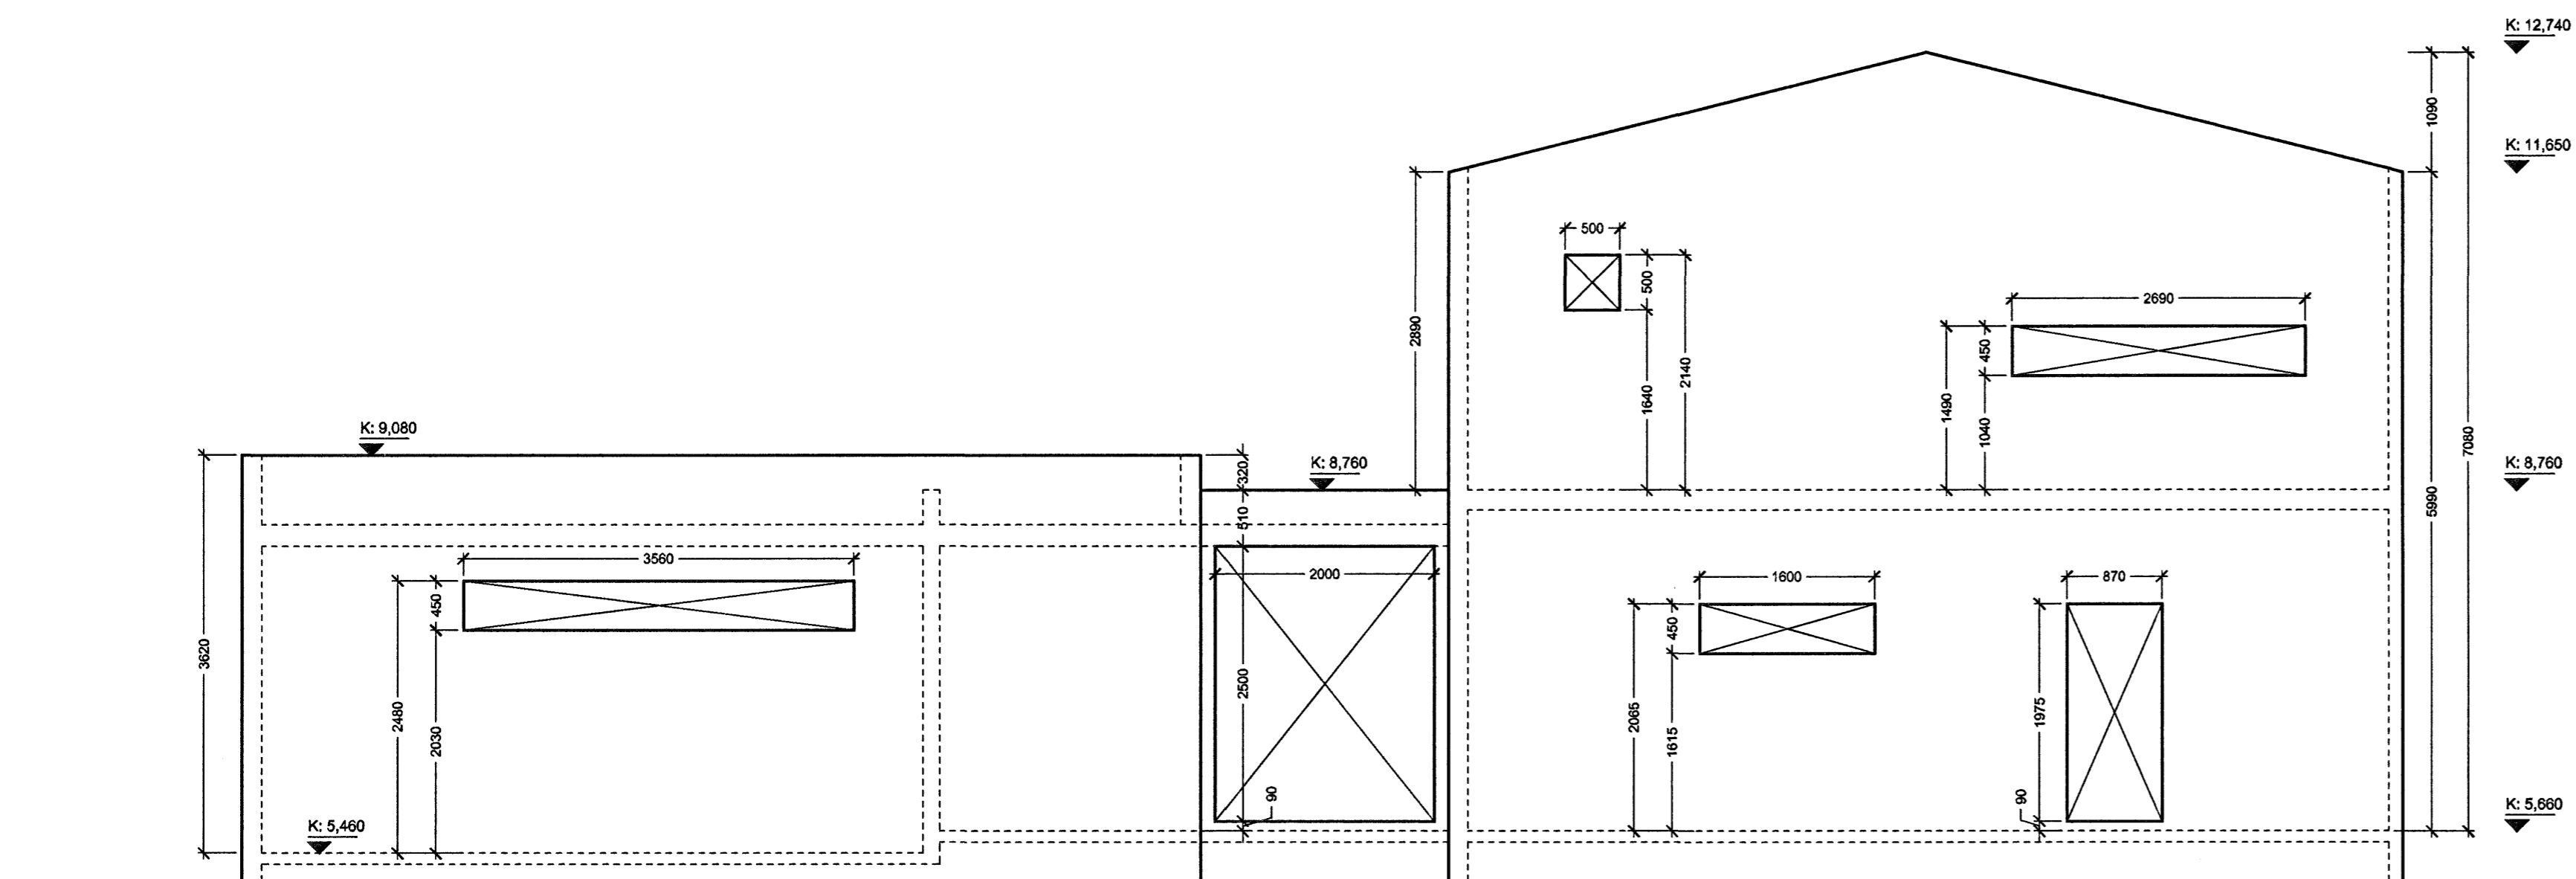

ÁSÝND NORÐUR  
MKV 1:50

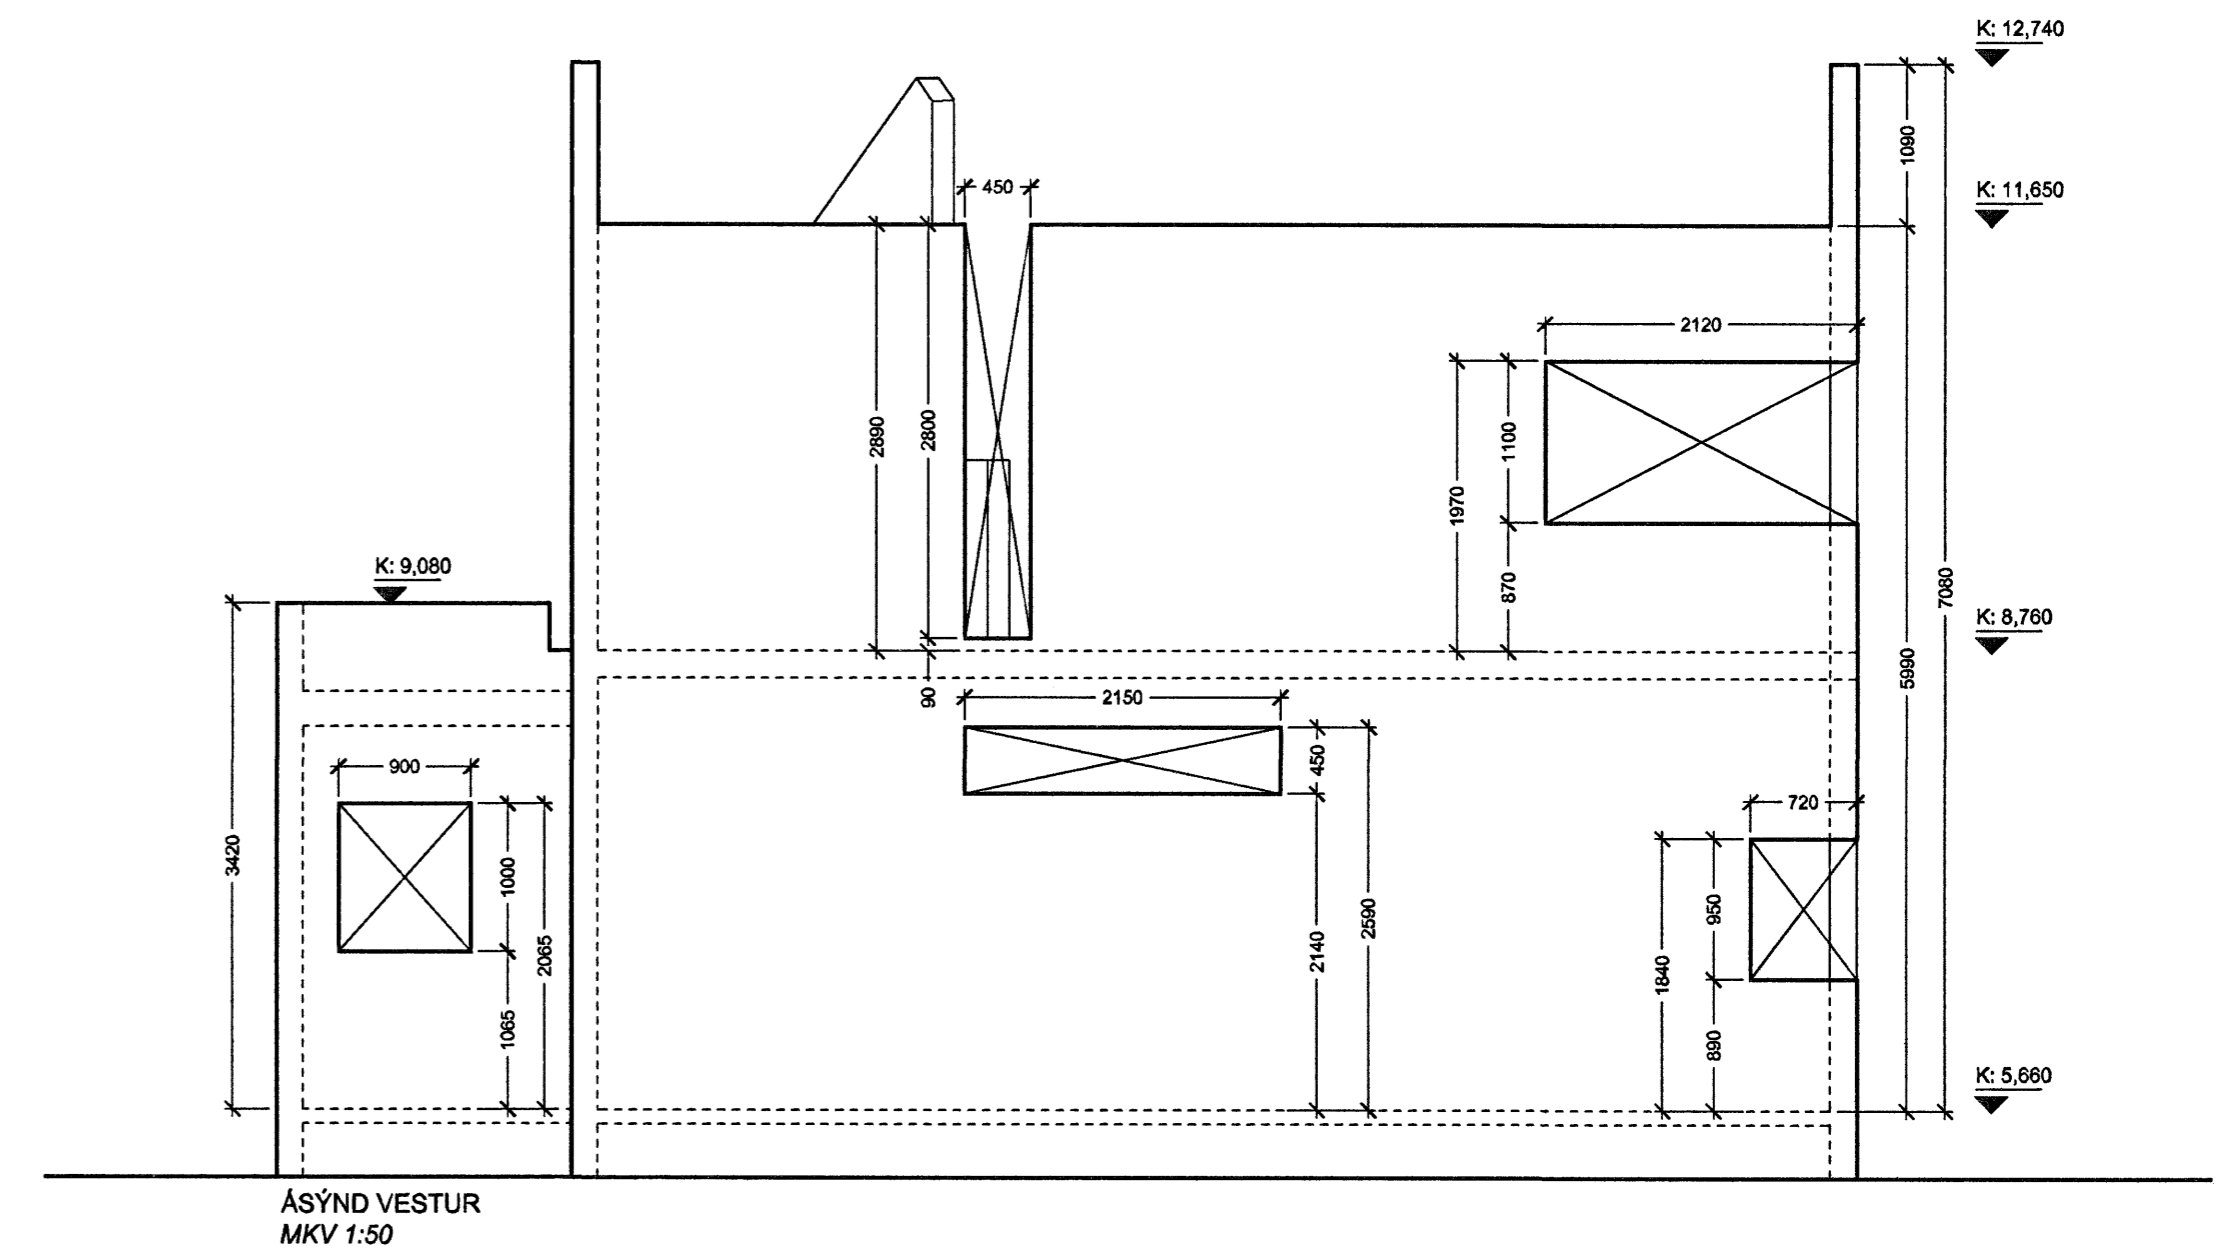

ÁSÝND VESTUR  
MKV 1:50

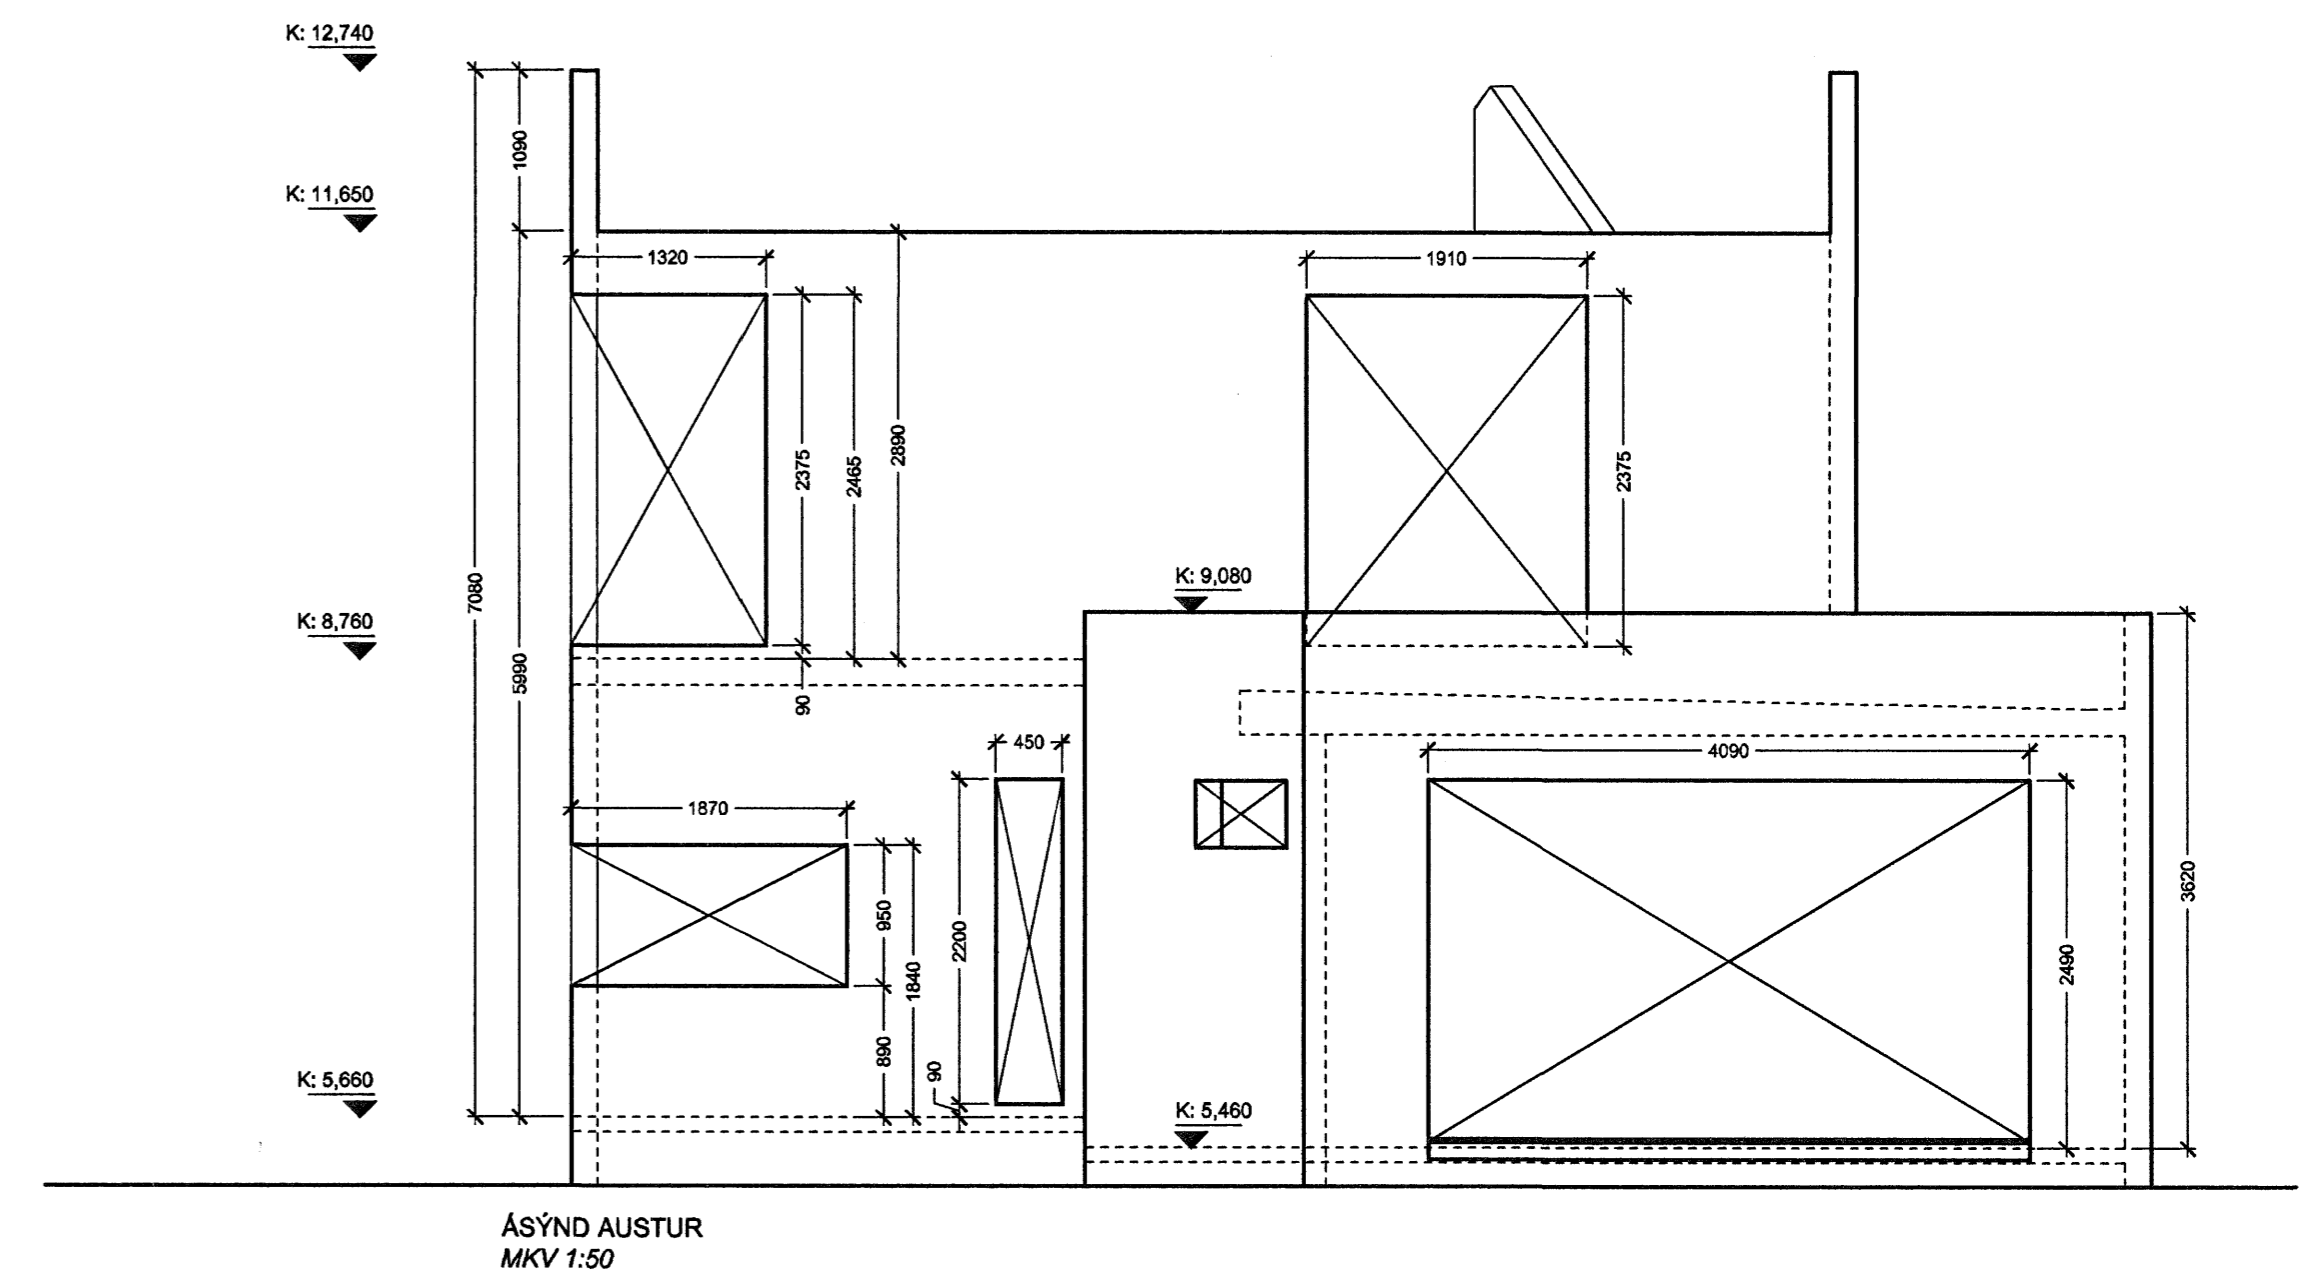

ÁSÝND AUSTUR  
MKV 1:50

Einbýllshús  
VESTURGATA 10  
VERKTEIKNING  
SNID A-A & ASÝNDIR  
STEYPLUTEIKNINGAR

0531-(29)3.02

MKV: 1:50  
DAGS: 09.03.2006  
TEIKNAD: GS  
SKRÁ: 0531-(29)3.02

Jón Ólafur Ólafsson FAI  
Sí: 296539-4029  
Siglórður Einarsson FAI  
Sí: 110467-2769

**BATTERIÐ**  
ARKITEKTAR

Ít: 521291-1259  
Trónhúraunil 1  
220 Hafnarfjöldi

Sigurður Harðarson FAI  
Sí: 030446-3899

Sí: 54 54 700 F: 54 54 701  
Netfang: batteri@arkitekt.is  
Heimasíða: www.arkitekt.is

© BATTERIÐ EHF  
ÖLL AFRÖT OG AFRITUN TEIKNINGAR AD HELTA EÐA Í HEILD ER HÁÐ SKRIFLEGGU LEYFI HÖFUÐA

Byggingafræðistúdió Hafnarjaró.  
Algrætt þann  
3 0 MARS 2006  
VPS