



Greinatöflur íbúð 01-06

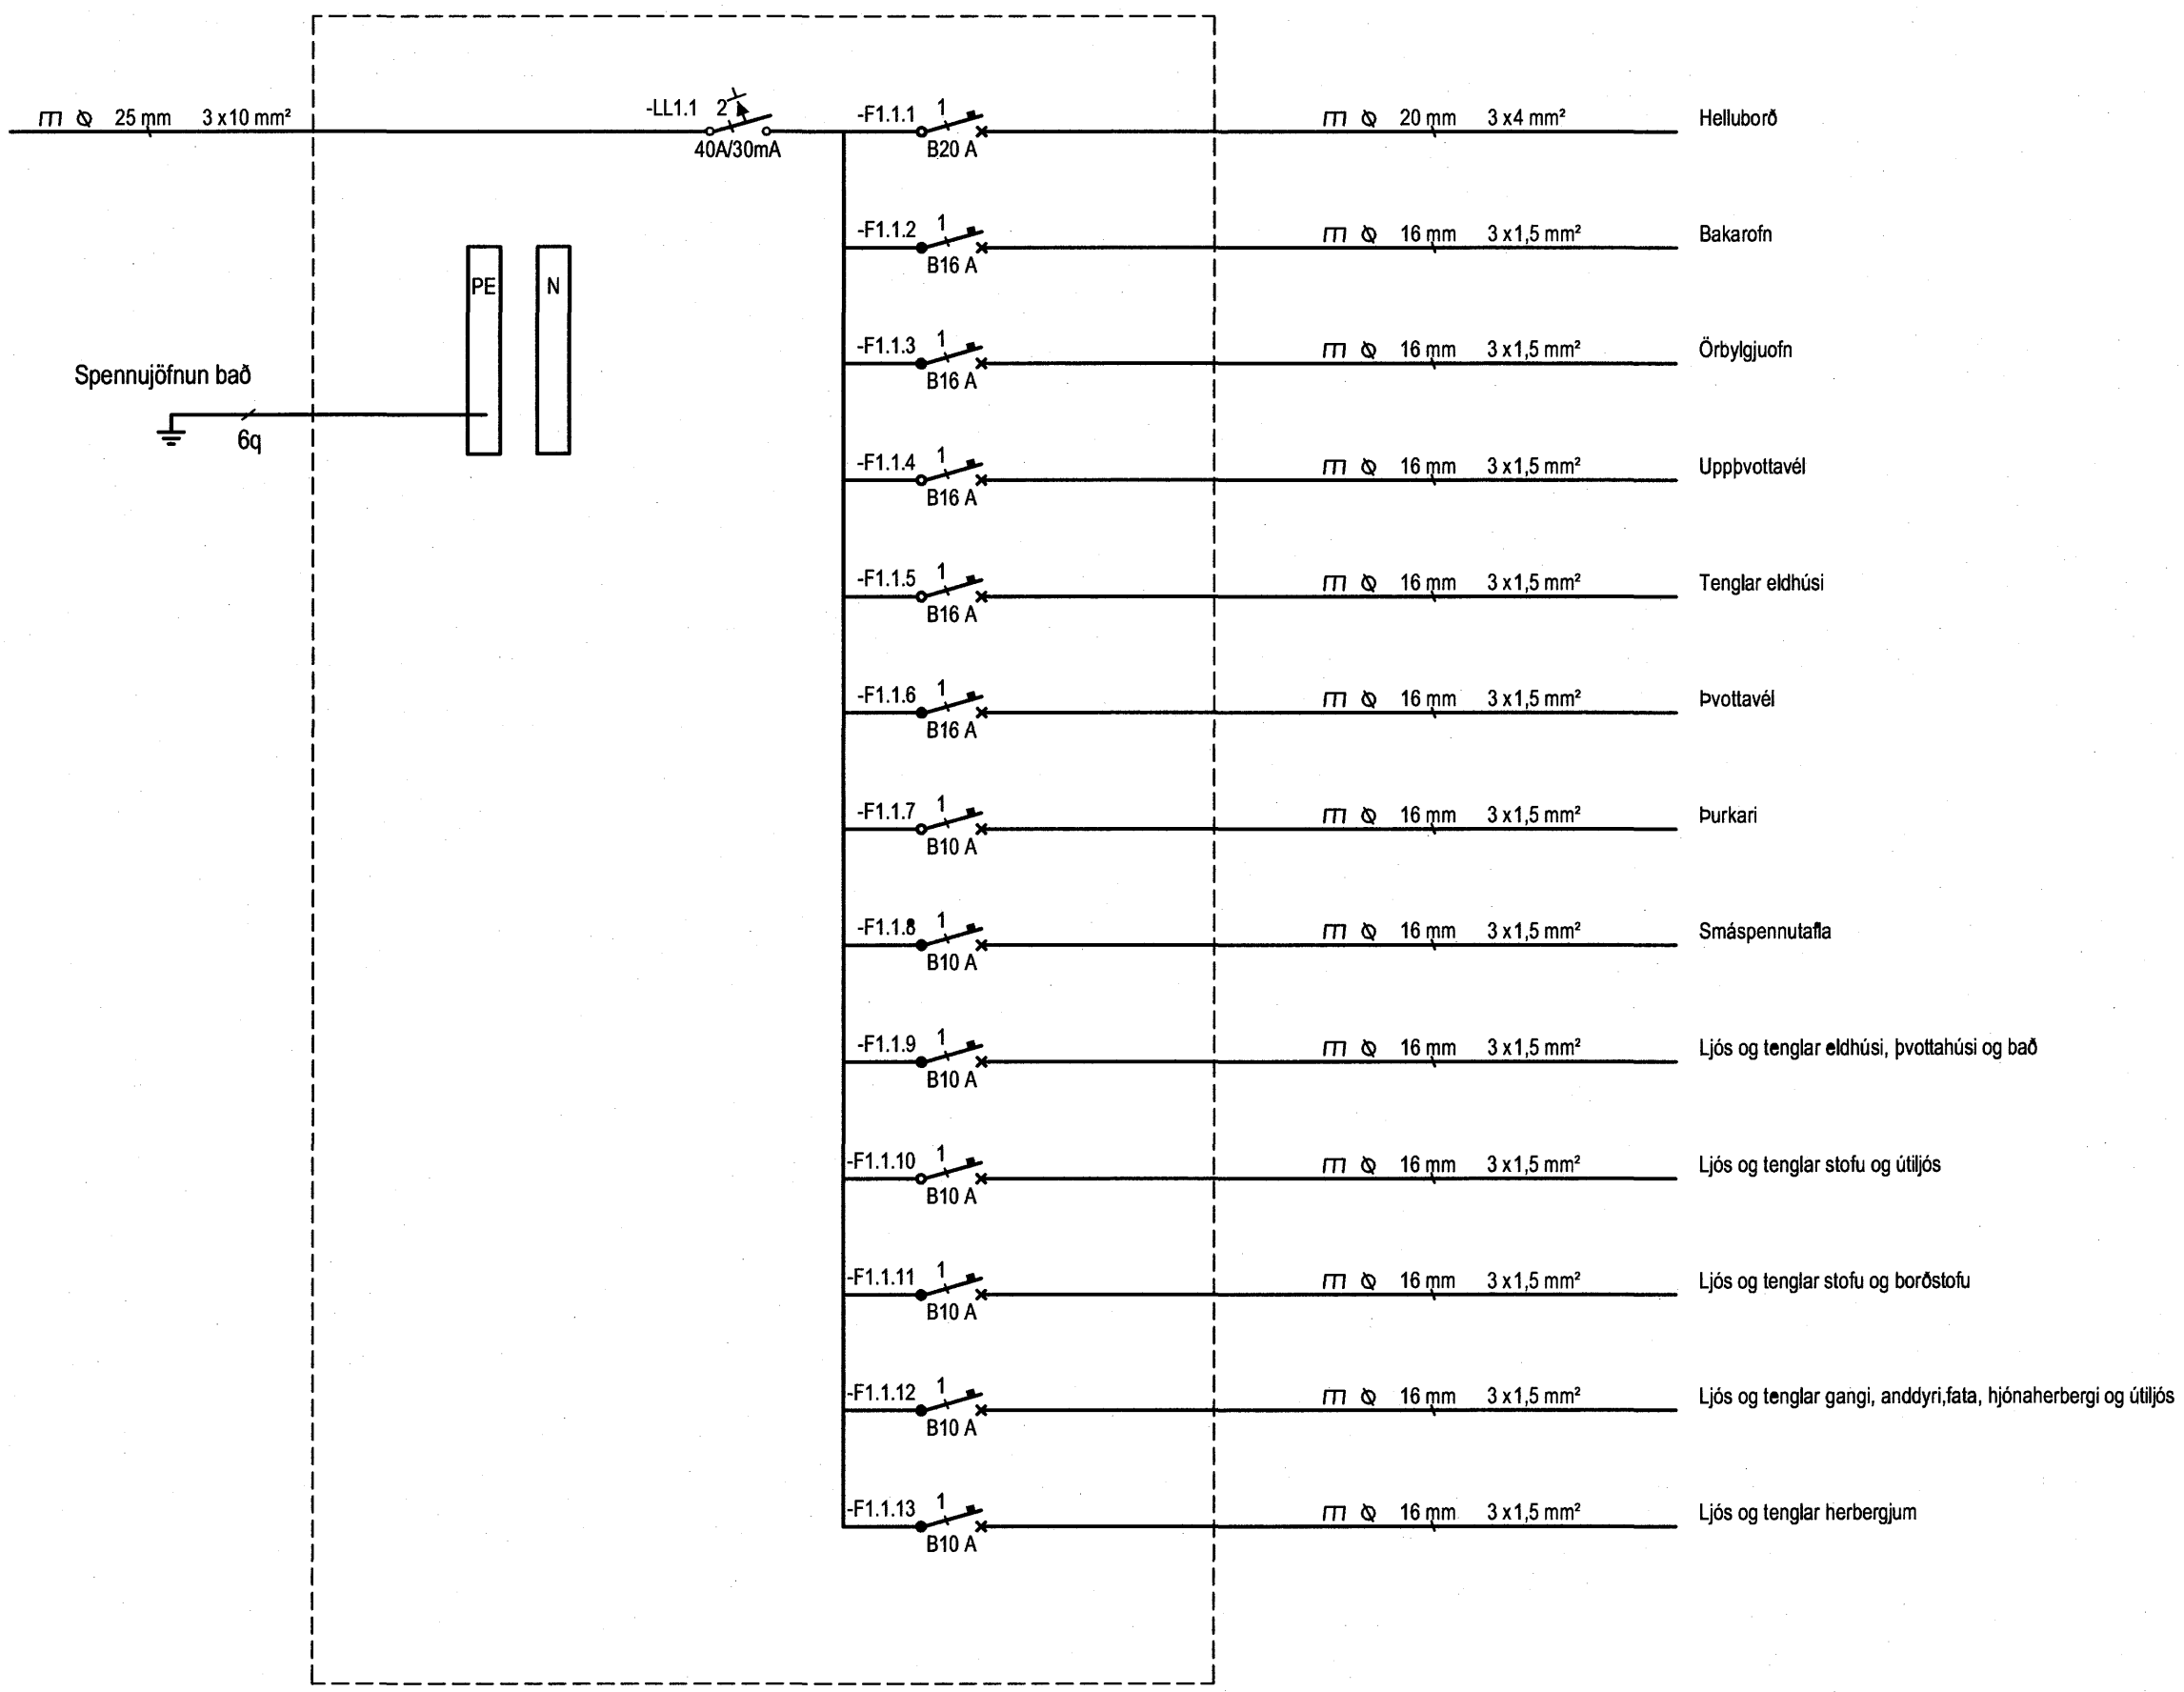

Greinatöflur íbúð 02-06

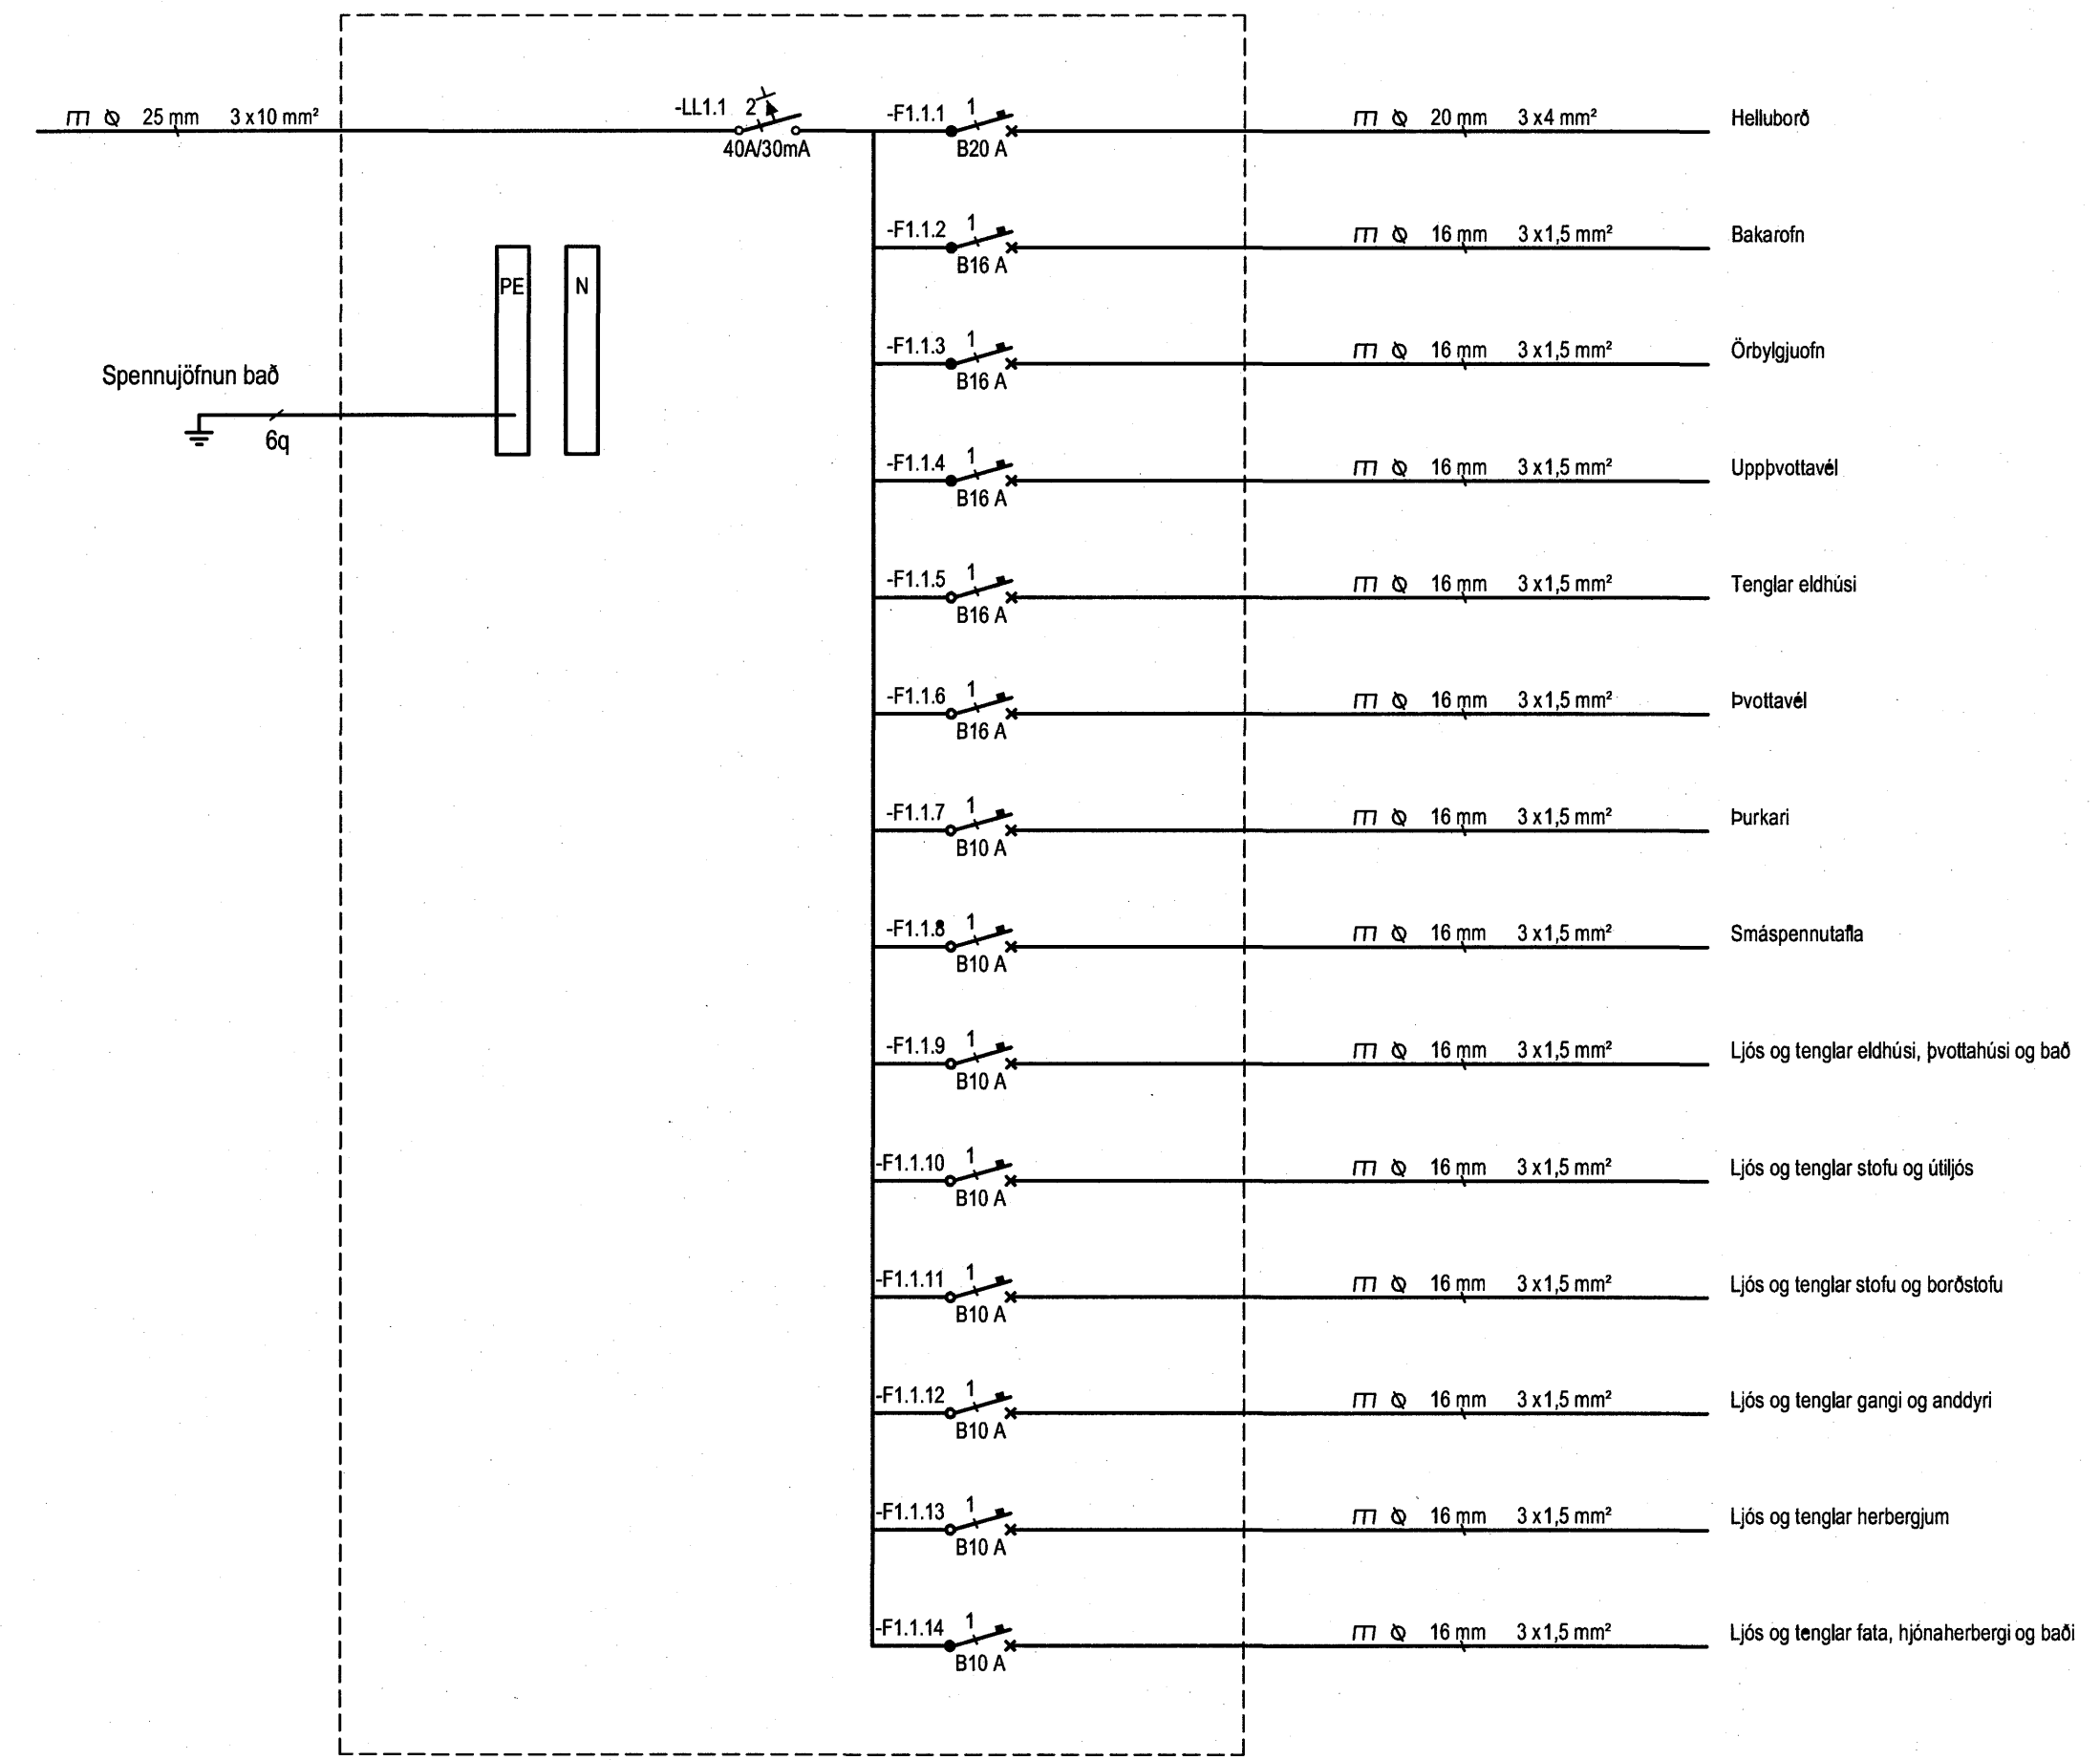

05-06
04-06
03-06

Hönnuður:
Gunnar E Sverrisson
Yfirfarir:
Sampykkir: Páll A Pálsson 091255-2789
Kt. 091255-2789

Breytingar:

BATTERIÐ
ARKITEKTAR
Aðalhönnuður:
Kt. 110457-2789

Fjölbýlishús
Norðurbakki 21
220 Hafnarfirði
Greinatöflur í íbúðum, Einlínunmynd
B
Mkv: 1:50

RTS
VERKFRÆDISTOFA
Grensásvegur 3
108 Reykjavík
Sími 520 9900
Fax 520 9901
www.rts.is
BS EN ISO 9001:2000
FS 88744

83-1739-1-
08.02.2006
xx1102
A

