



GRUNNMYND 5 HÉÐAR 1:50

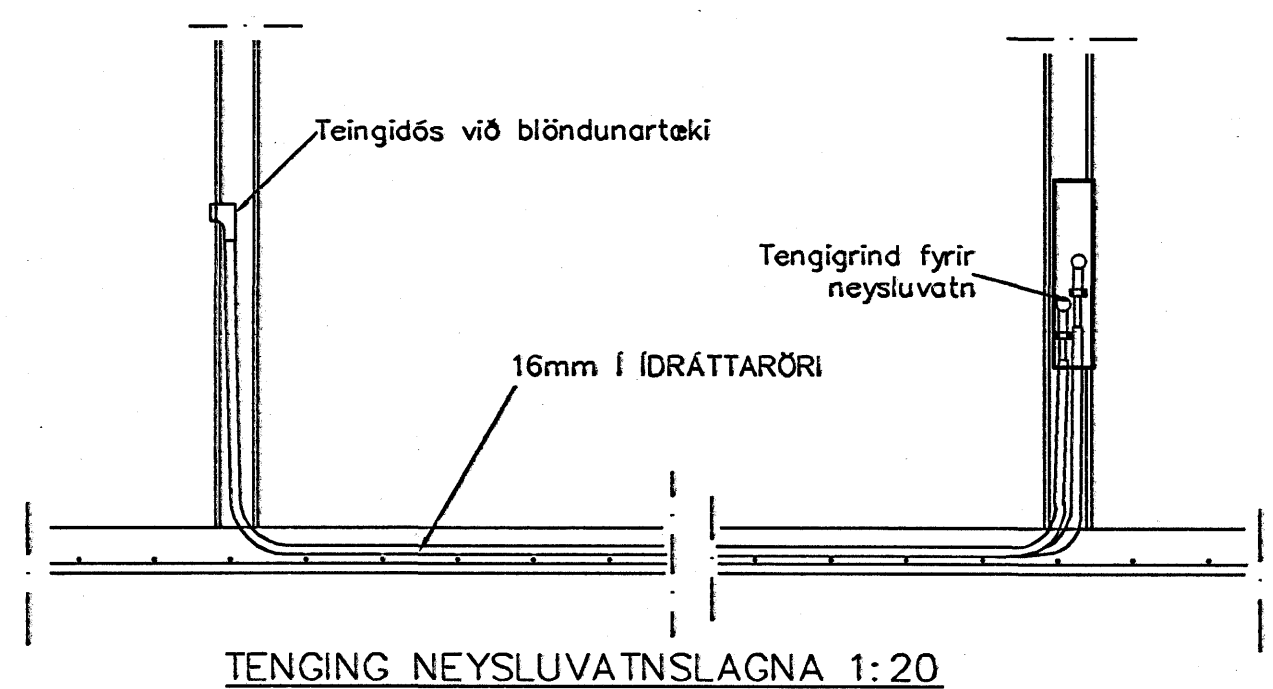


TENGING NEYSLUVATNSLAGNA 1:20

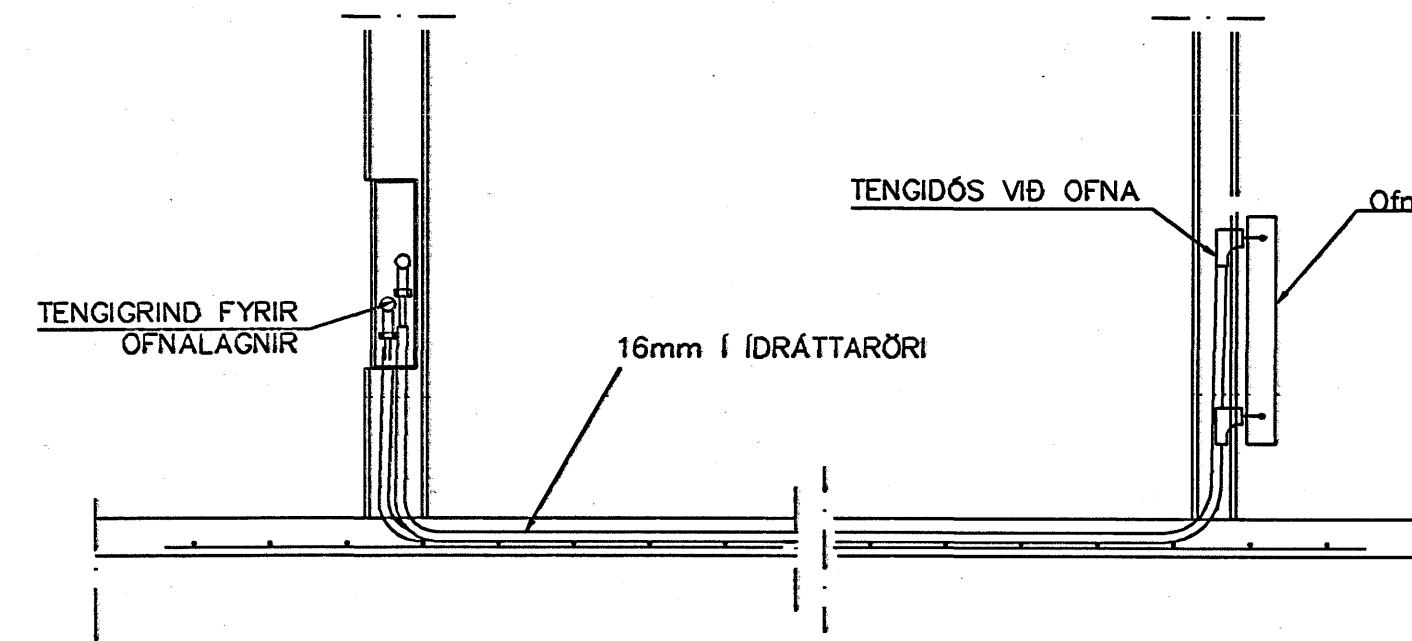

TENGING OFNALAGNALAGNA 1:20

ÖFN NR.	STADUR	HITA-ÖPFI	MESTA	TENGING
001	REYKJAVÍKURVEGUR 52A	WOTT	LENGD HÉB	
001	STIGAHÖS	3.030	2400 600	
501	STIGAHÖS	900	1500 600	VK+C
502	HERB	520	600 600	
503	ANDD	350	600 600	
504	EV	350	600 600	
505	EV	350	600 600	
506	HJÓN	1.160	1500 600	
507	HERB	1.130	1500 600	
508	BAD	420	600 600	
509	ÞVÖTTUR	380	600 600	
510	ANDD	540	800 600	
511	GEYMSLA	650	1500 600	
512	STOFA	2.700	2400 400	
513	HERB	970	1500 600	
514	STOFA	2.770	3000 400	
515	STOFA	1.200	1200 400	
516	STOFA/ELDHÖS	3.040	3000 400	
517	ÞVÖTTUR	350	600 600	
518	HJÓN	1.420	1500 600	
519	HERB	520	600 600	
520	HERB	520	600 600	
521	ANDD	350	600 600	
522	BAD	350	600 600	
SAMTALS= 103.430				

ÖFN NR.	STADUR	HITA-ÖPFI	MESTA	TENGING
501	STIGAHÖS	900	1500 600	
502	ANDD	350	600 600	
503	HERB	520	600 600	
504	HJÓN	1.160	1500 600	
505	HANDKLOFN	340	600 600	
506	ÞVÖTTUR	340	600 600	
507	STOFA/ELDHÖS	3.040	3000 400	
508	STOFA/ELDHÖS	3.040	3000 400	
509	STOFA	1.200	1200 400	
510	STOFA	2.770	3000 400	
511	HERB	970	1500 600	
512	STOFA	1.160	2200 400	
513	STOFA	1.350	2200 400	
514	GEYMSLA	650	1500 600	
515	ANDD	540	800 600	
516	BAD	420	600 600	
517	ÞVÖTTUR	380	600 600	
518	HERB	1.130	1500 600	
519	HJÓN	1.160	1500 600	
520	ANDD	350	600 600	
521	BAD	350	600 600	
522	ÞVÖTTUR	350	600 600	
523	HERB	520	600 600	
524	STOFA/ELDHÖS	1.030	1000 600	
SAMTALS= 107.730				

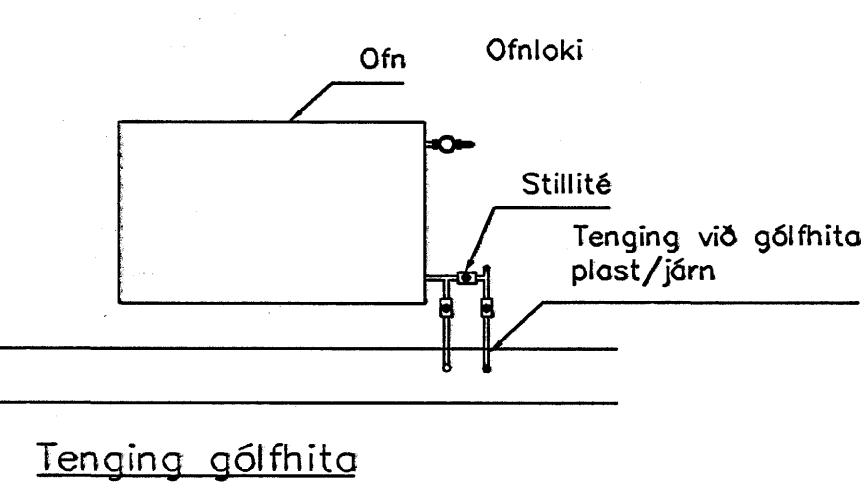

Tenging göfhlita

GÖFHLITAGNIR
16mm Pe-PEX c/c100 150
SÁ SNIÐ

Bygginguáttir
28 MARS 2006
VPS

Br.	Dags.	Eðli breytinga	Sign.
REYKJAVÍKURVEGUR 52A+B HAFNARFIRÐI			
HITA-VATNS-FRÆRENNIS OG LOFTRESTITLAGNIR 5 HÉÐAR			
MKV. 1:50 1:20			
DAGS. JAN. 2006			
VERK NR. 2513			
TEIKN. NR. 2-20			
HANNAD SIG. ÞORLEIFSS. KT. 241148-3009			
TEIKNAD G.H.			
YFIRFARID			
TAEKNIJONUSTA SIGURDAR ÞORLEIFSSONAR EHF STRANDGÖTU 11 220 HAFNARFIRÐIR SÍMI 555-4255 FAX 565-2875 E-mail taeknihjonusta@standia.is kt: 440693-2539			