




Byggingafræðingur
Algrætt þenn
28 FEB. 2006
VPS.

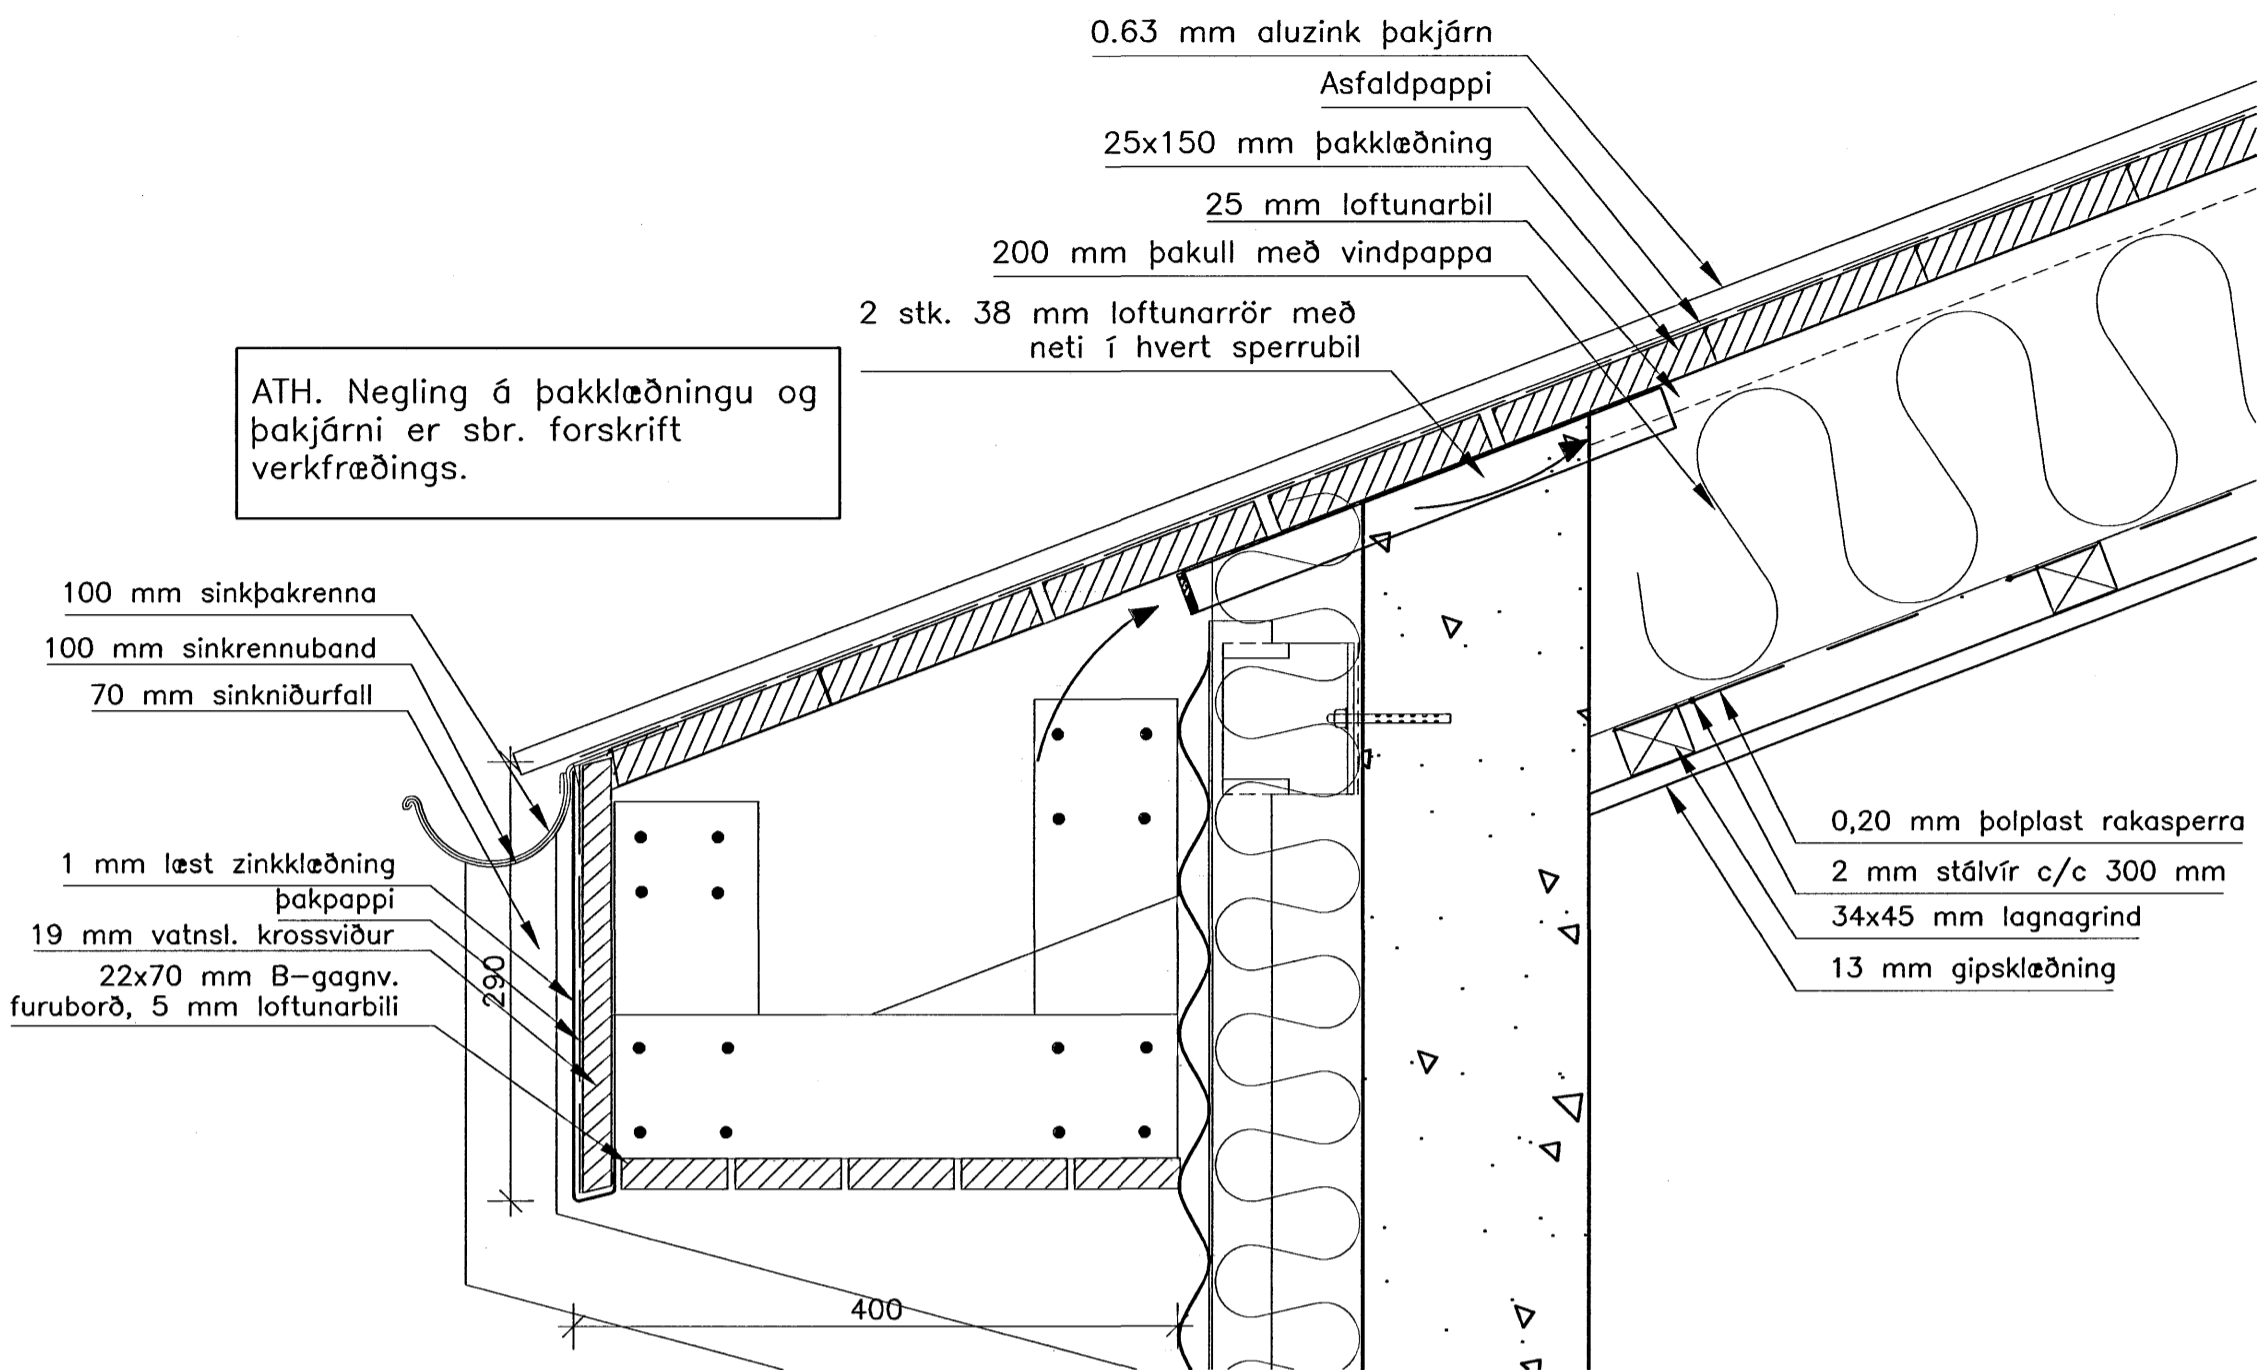




DEILI 01/06

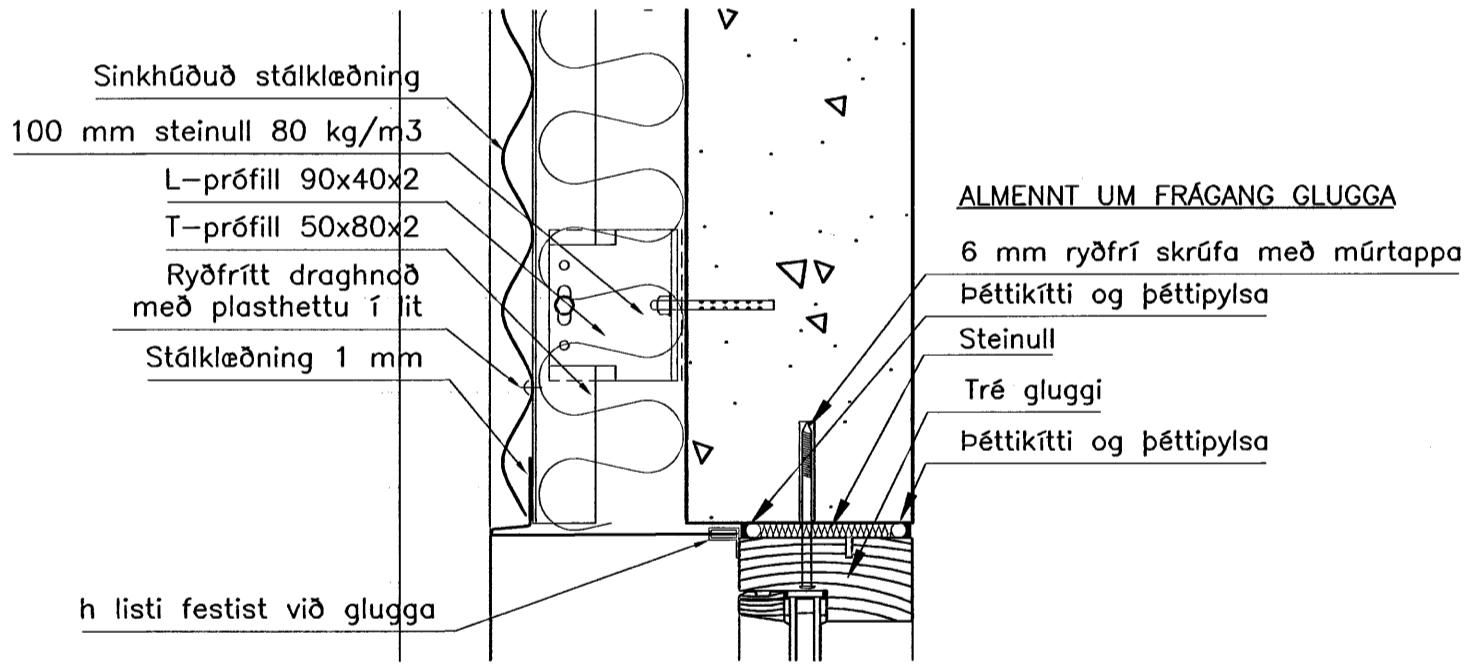

DEILI 02/06

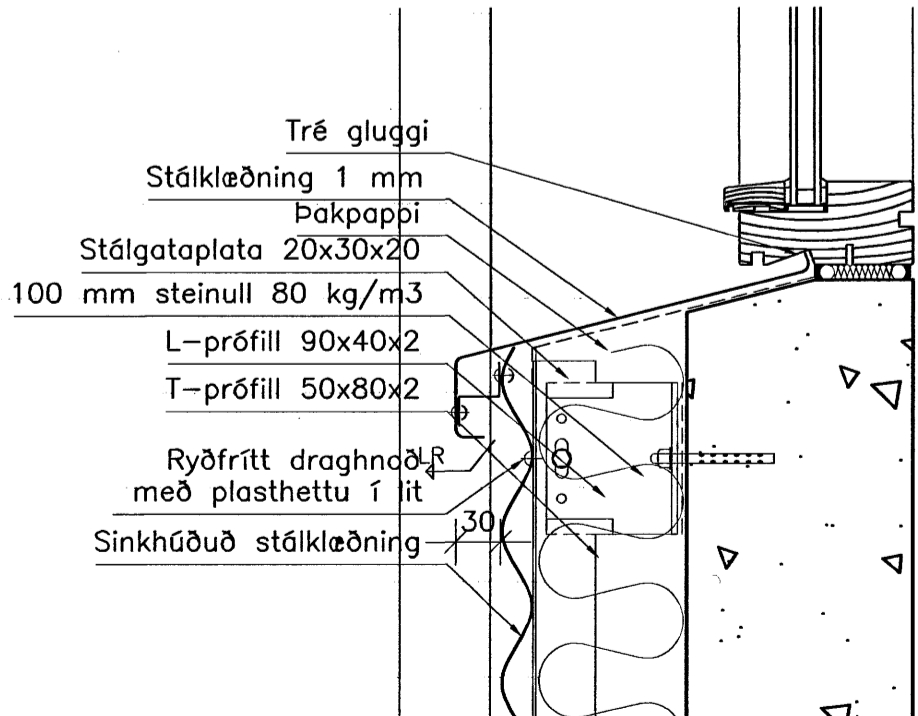

DEILI 03/06

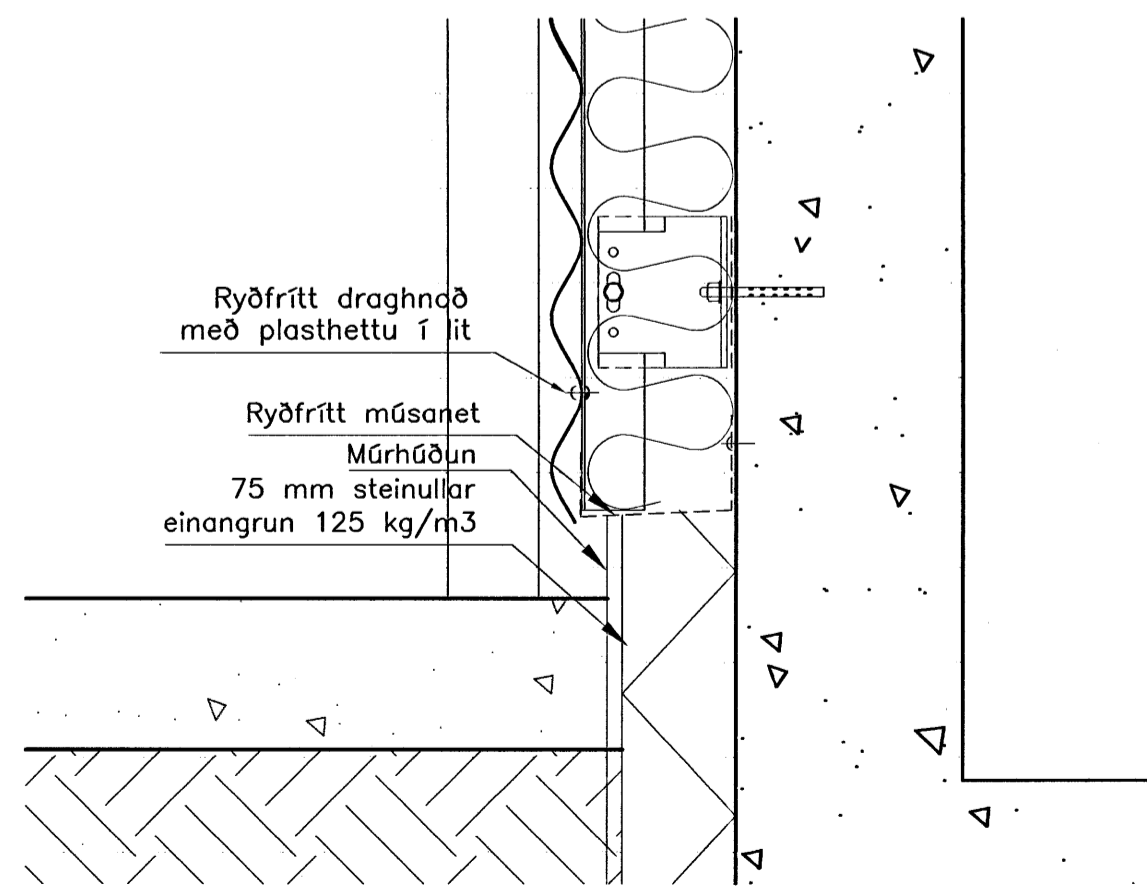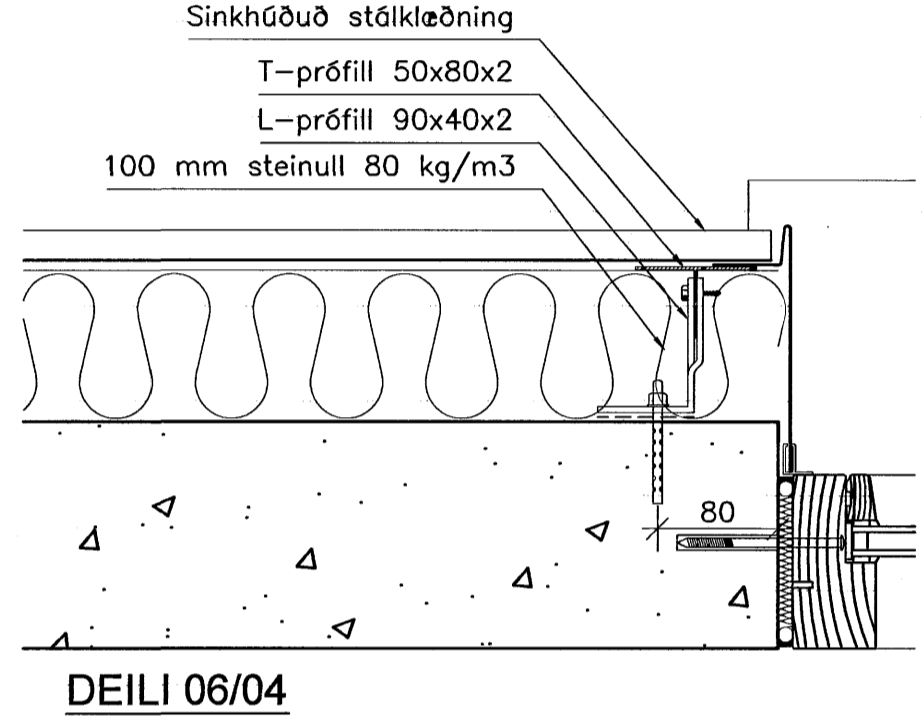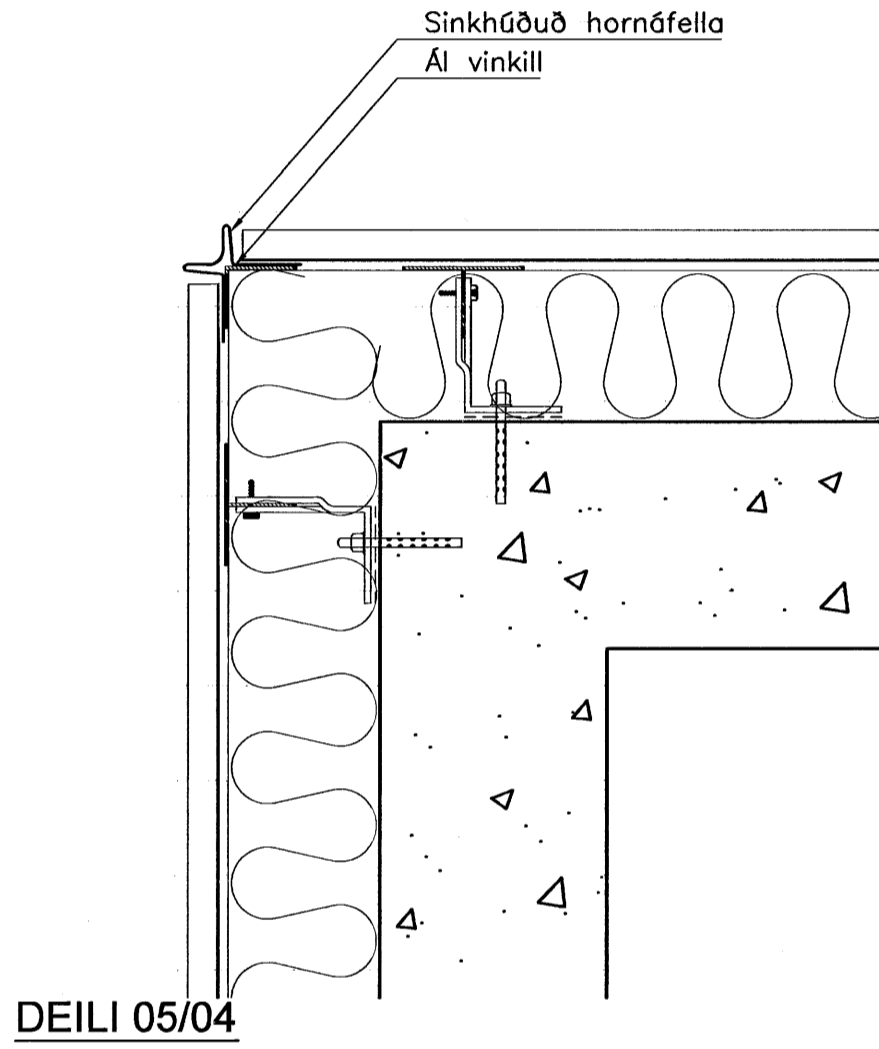

BREYTT				
HEITI VERKS: HESTHÚS				
HEITI TEIKNINGAR: Kaplaskeið 18, Hafnarfjörður				
HEITI DEILI:				KVARDI: 1:5
HANNAÐ: DKK	TEIKNAD: DKK	VERKNR: 1,065	BREYTINGNR: 00	DAGS: 22.02.2006
SAMBYKKT: <i>Dávid Karlsson</i>				TEIKN. NR: 12
Dávid Karlsson Byggingafræðingur BFI NÆFURÁS 2, 110 REYKJAVÍK				SÍMI: 567 6111 FAX: 567 6111 E-MAIL: dkk@internet.is KT: 231259-2539