
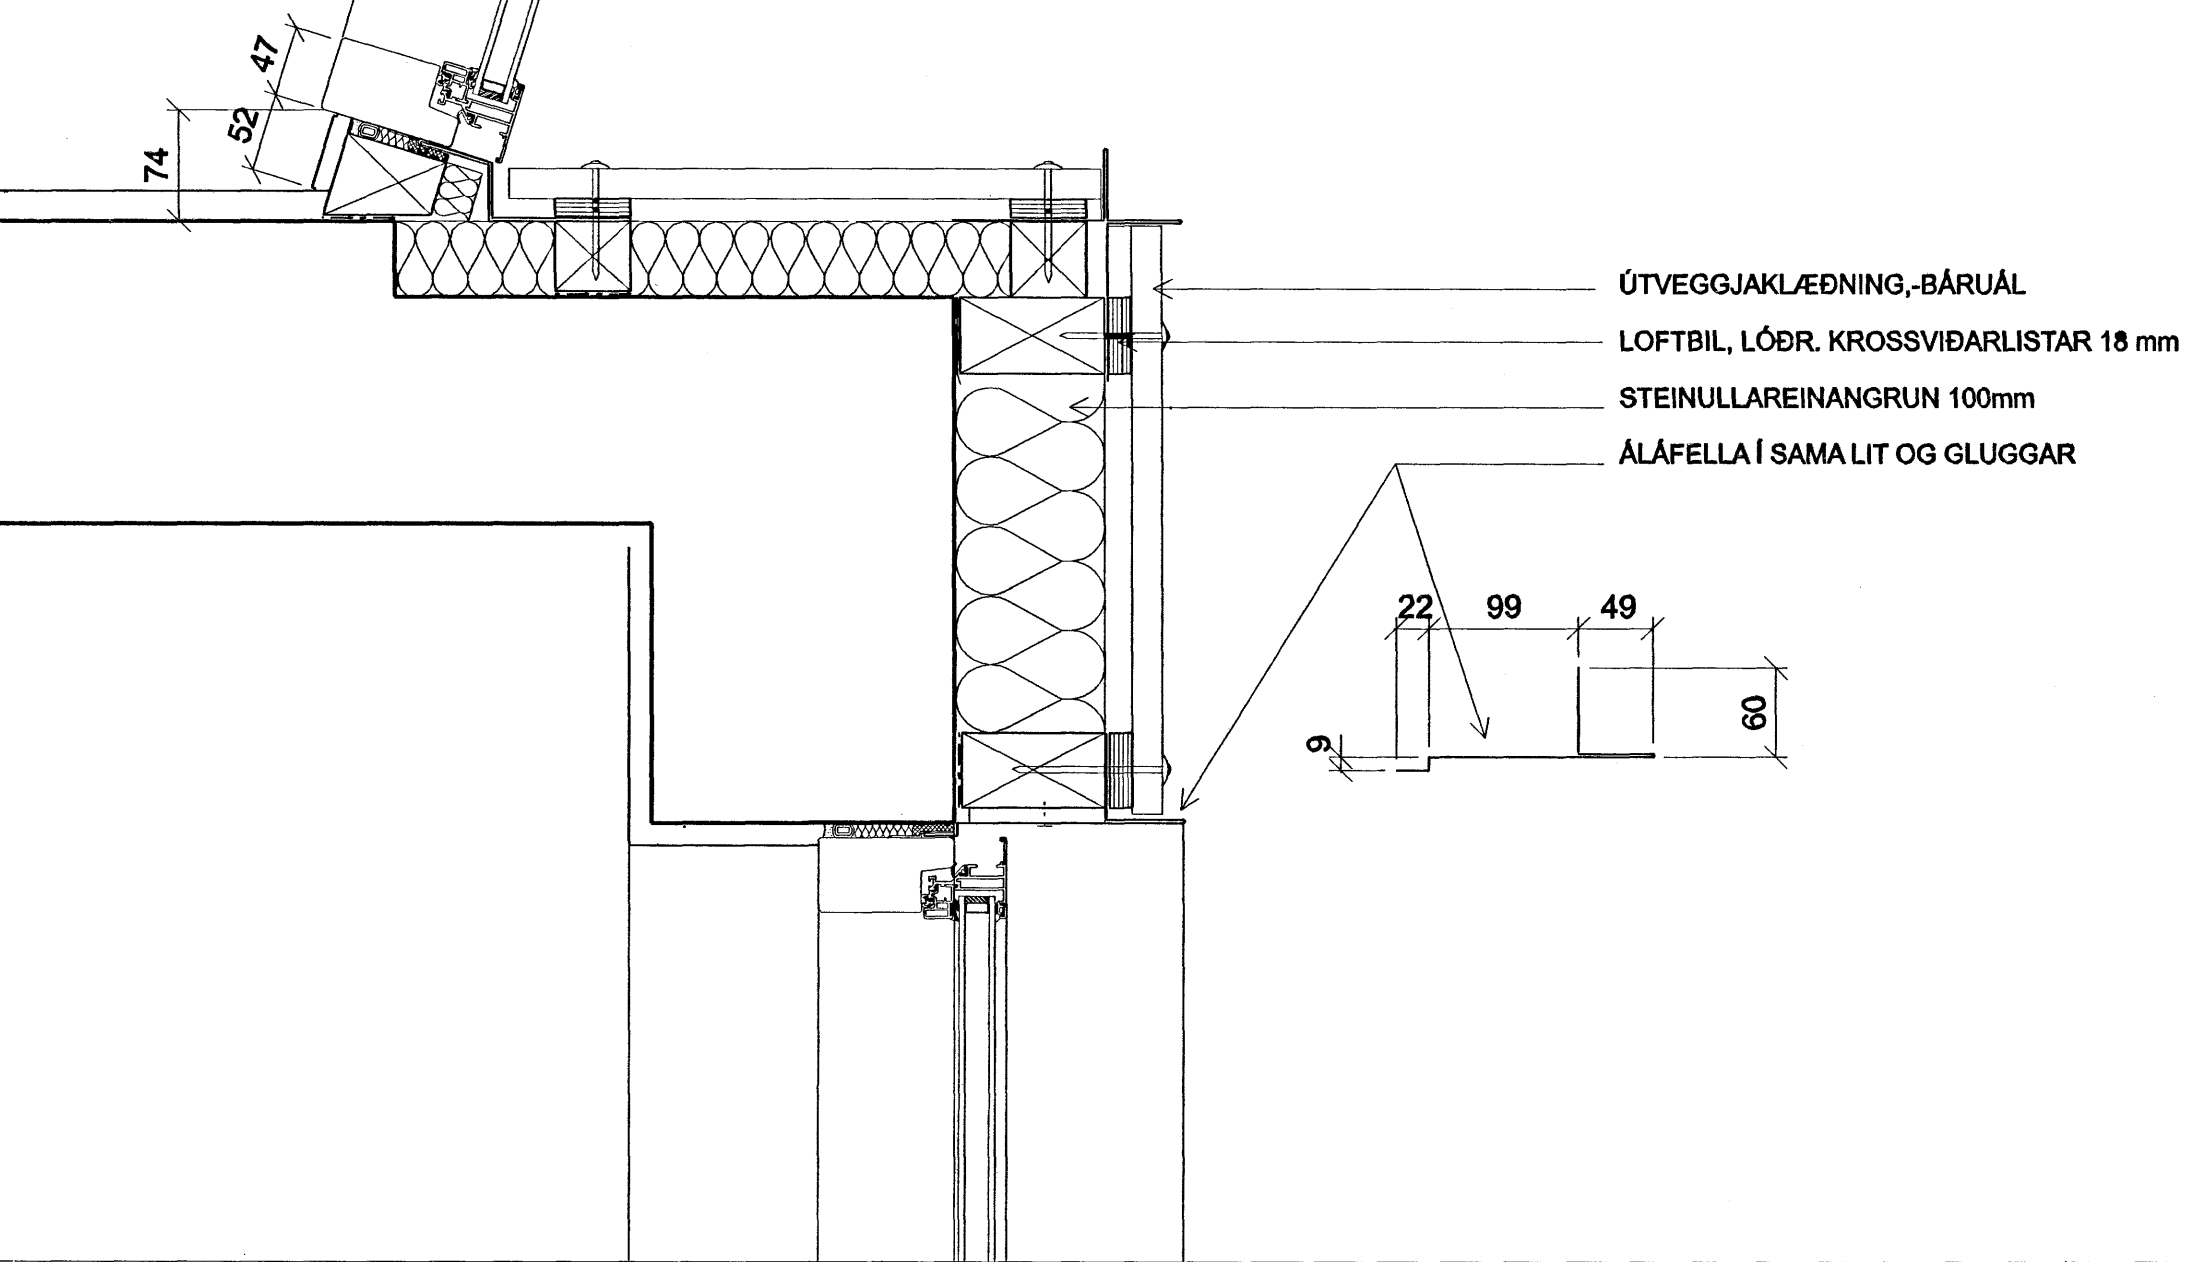


Byggingafultrúi Hafnarfirðar
Afgreitt þann
01 MARS 2006
VPS

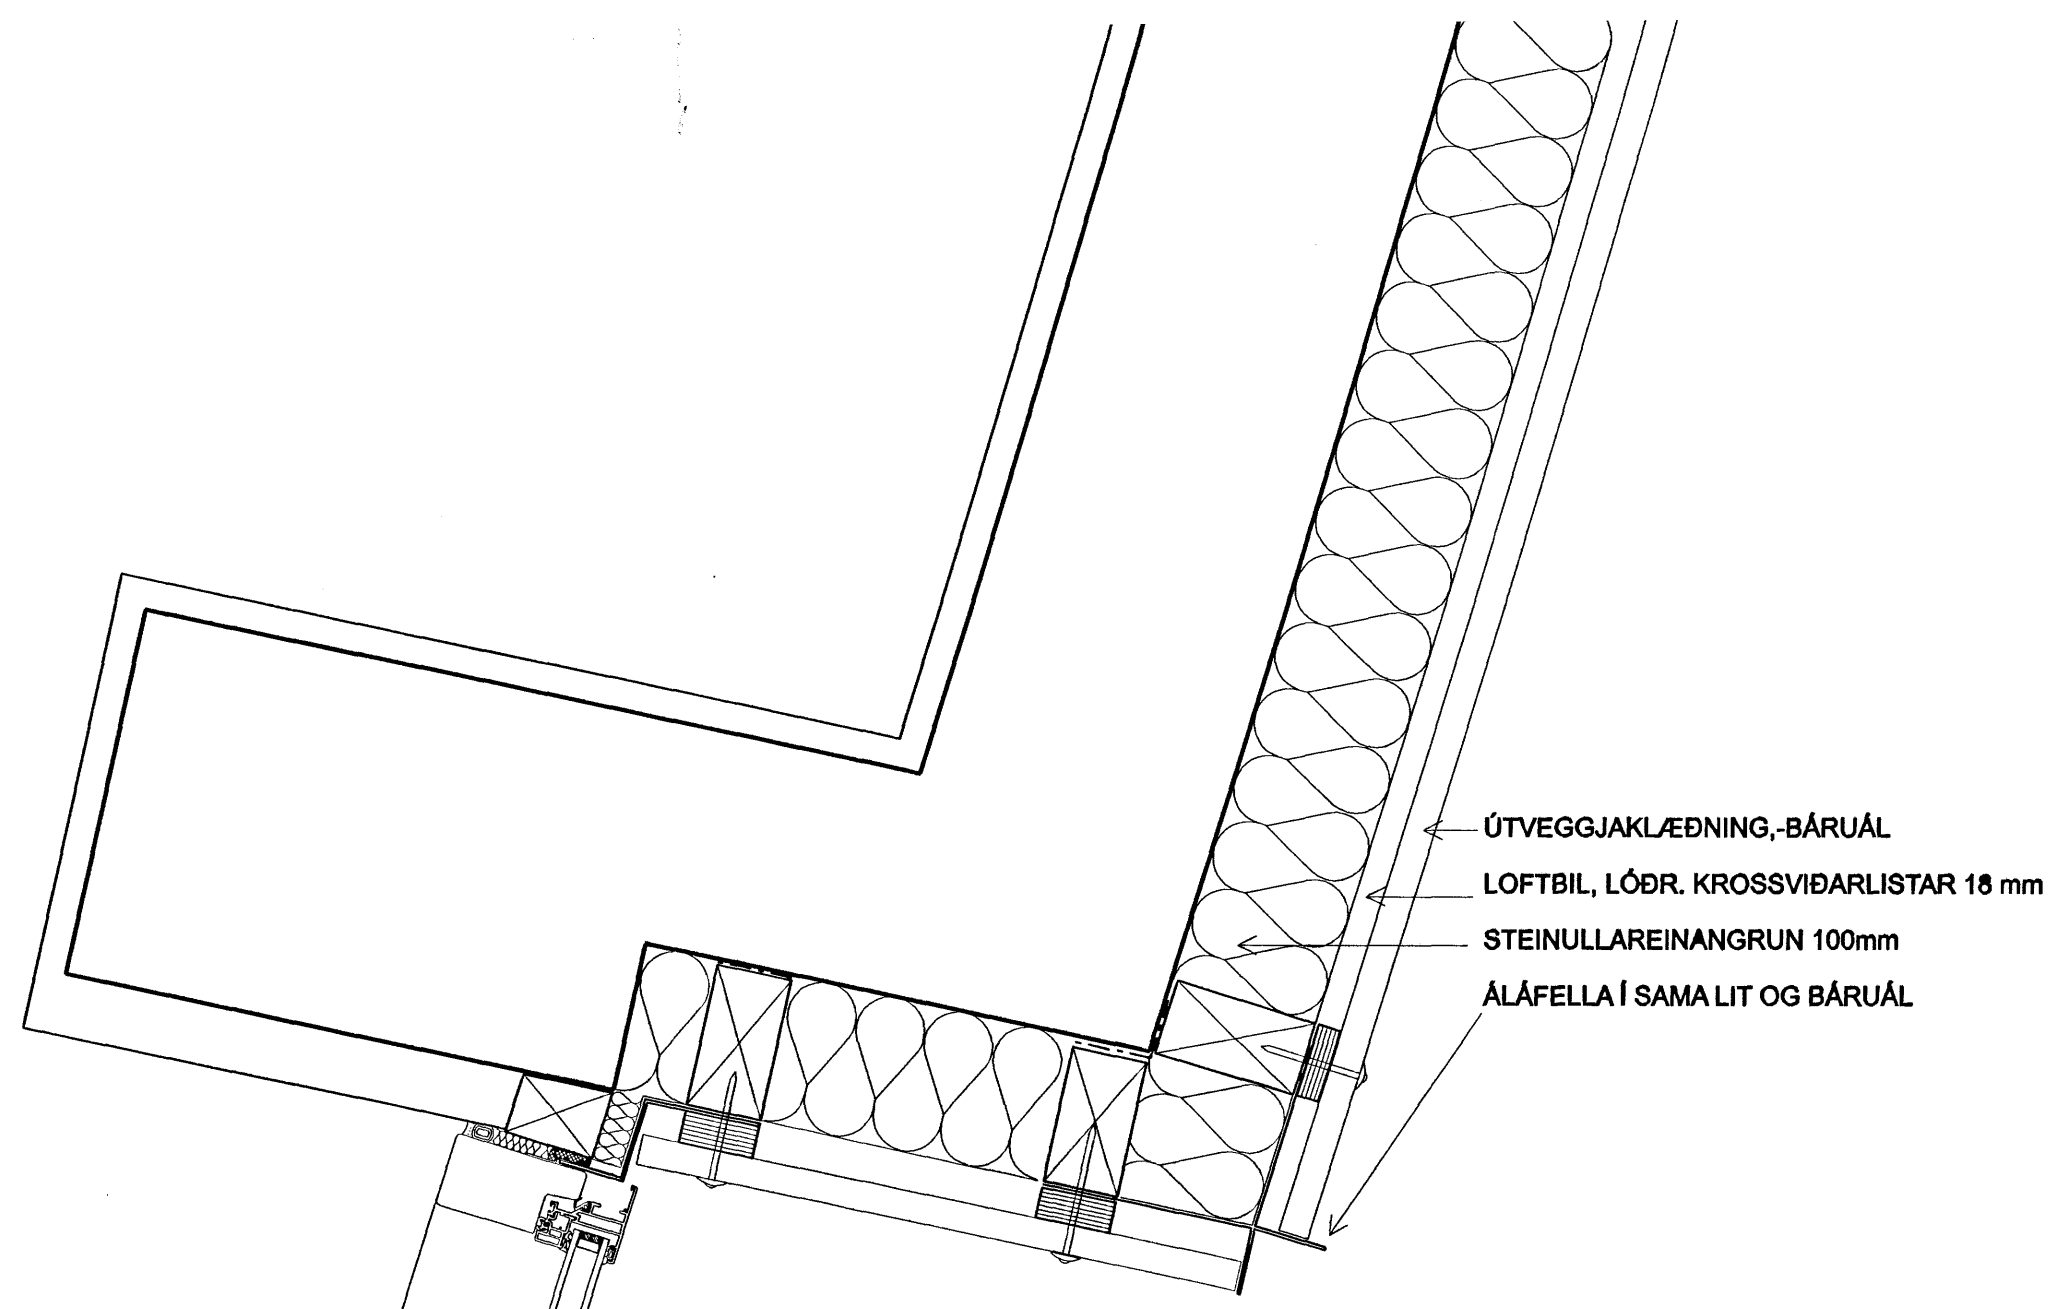

Olafur

BREYTT:
MKV: 1:5
OKTÓBER 2004
HÖNNUN: Ó.A.

HÁABERG 31 HAFNARFIRÐI
LÁRÉTT DEILI

IS INGIMUNDUR SVEINSSON
JÓHANN EINARSSON
ÓLAFUR Ó AXELSSON
ÞÓRÐÍS ZOEGA

141 TEIKNISTOFA INGIMUNDAR SVEINSSONAR
INGÓLFSSTRÆTI 3, 101 RVK. S. 5204900 F. 5204901
kt.700176-0109 Ingimundur@centrum.is