
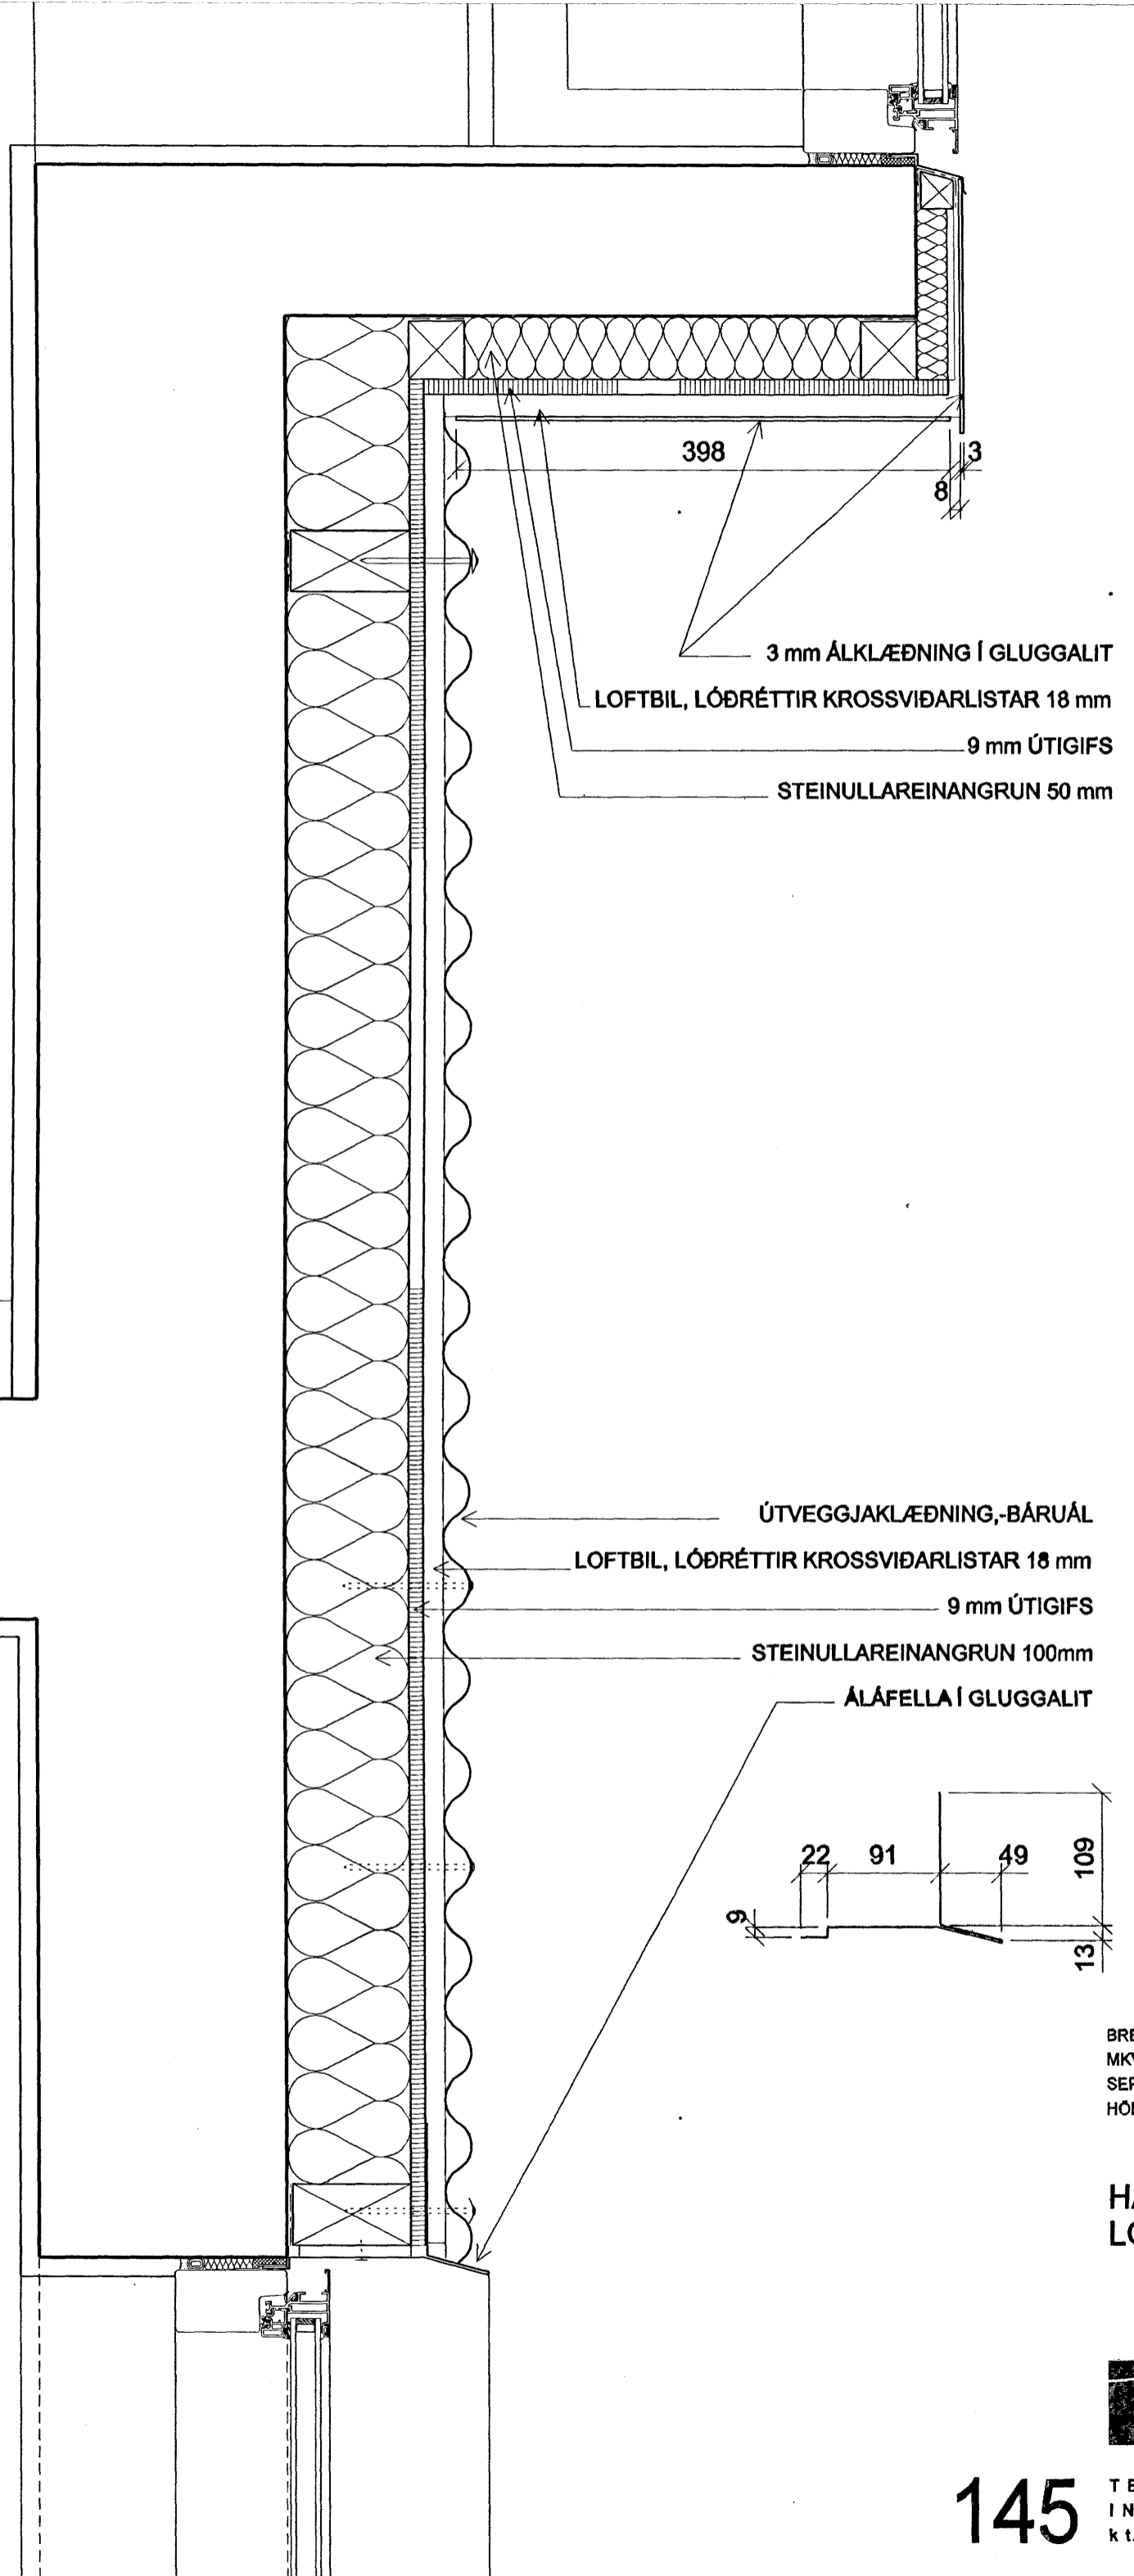


Byggingafultrúi Hafnarfirðar
Afgreitt bann
01 MARS 2006
VPS

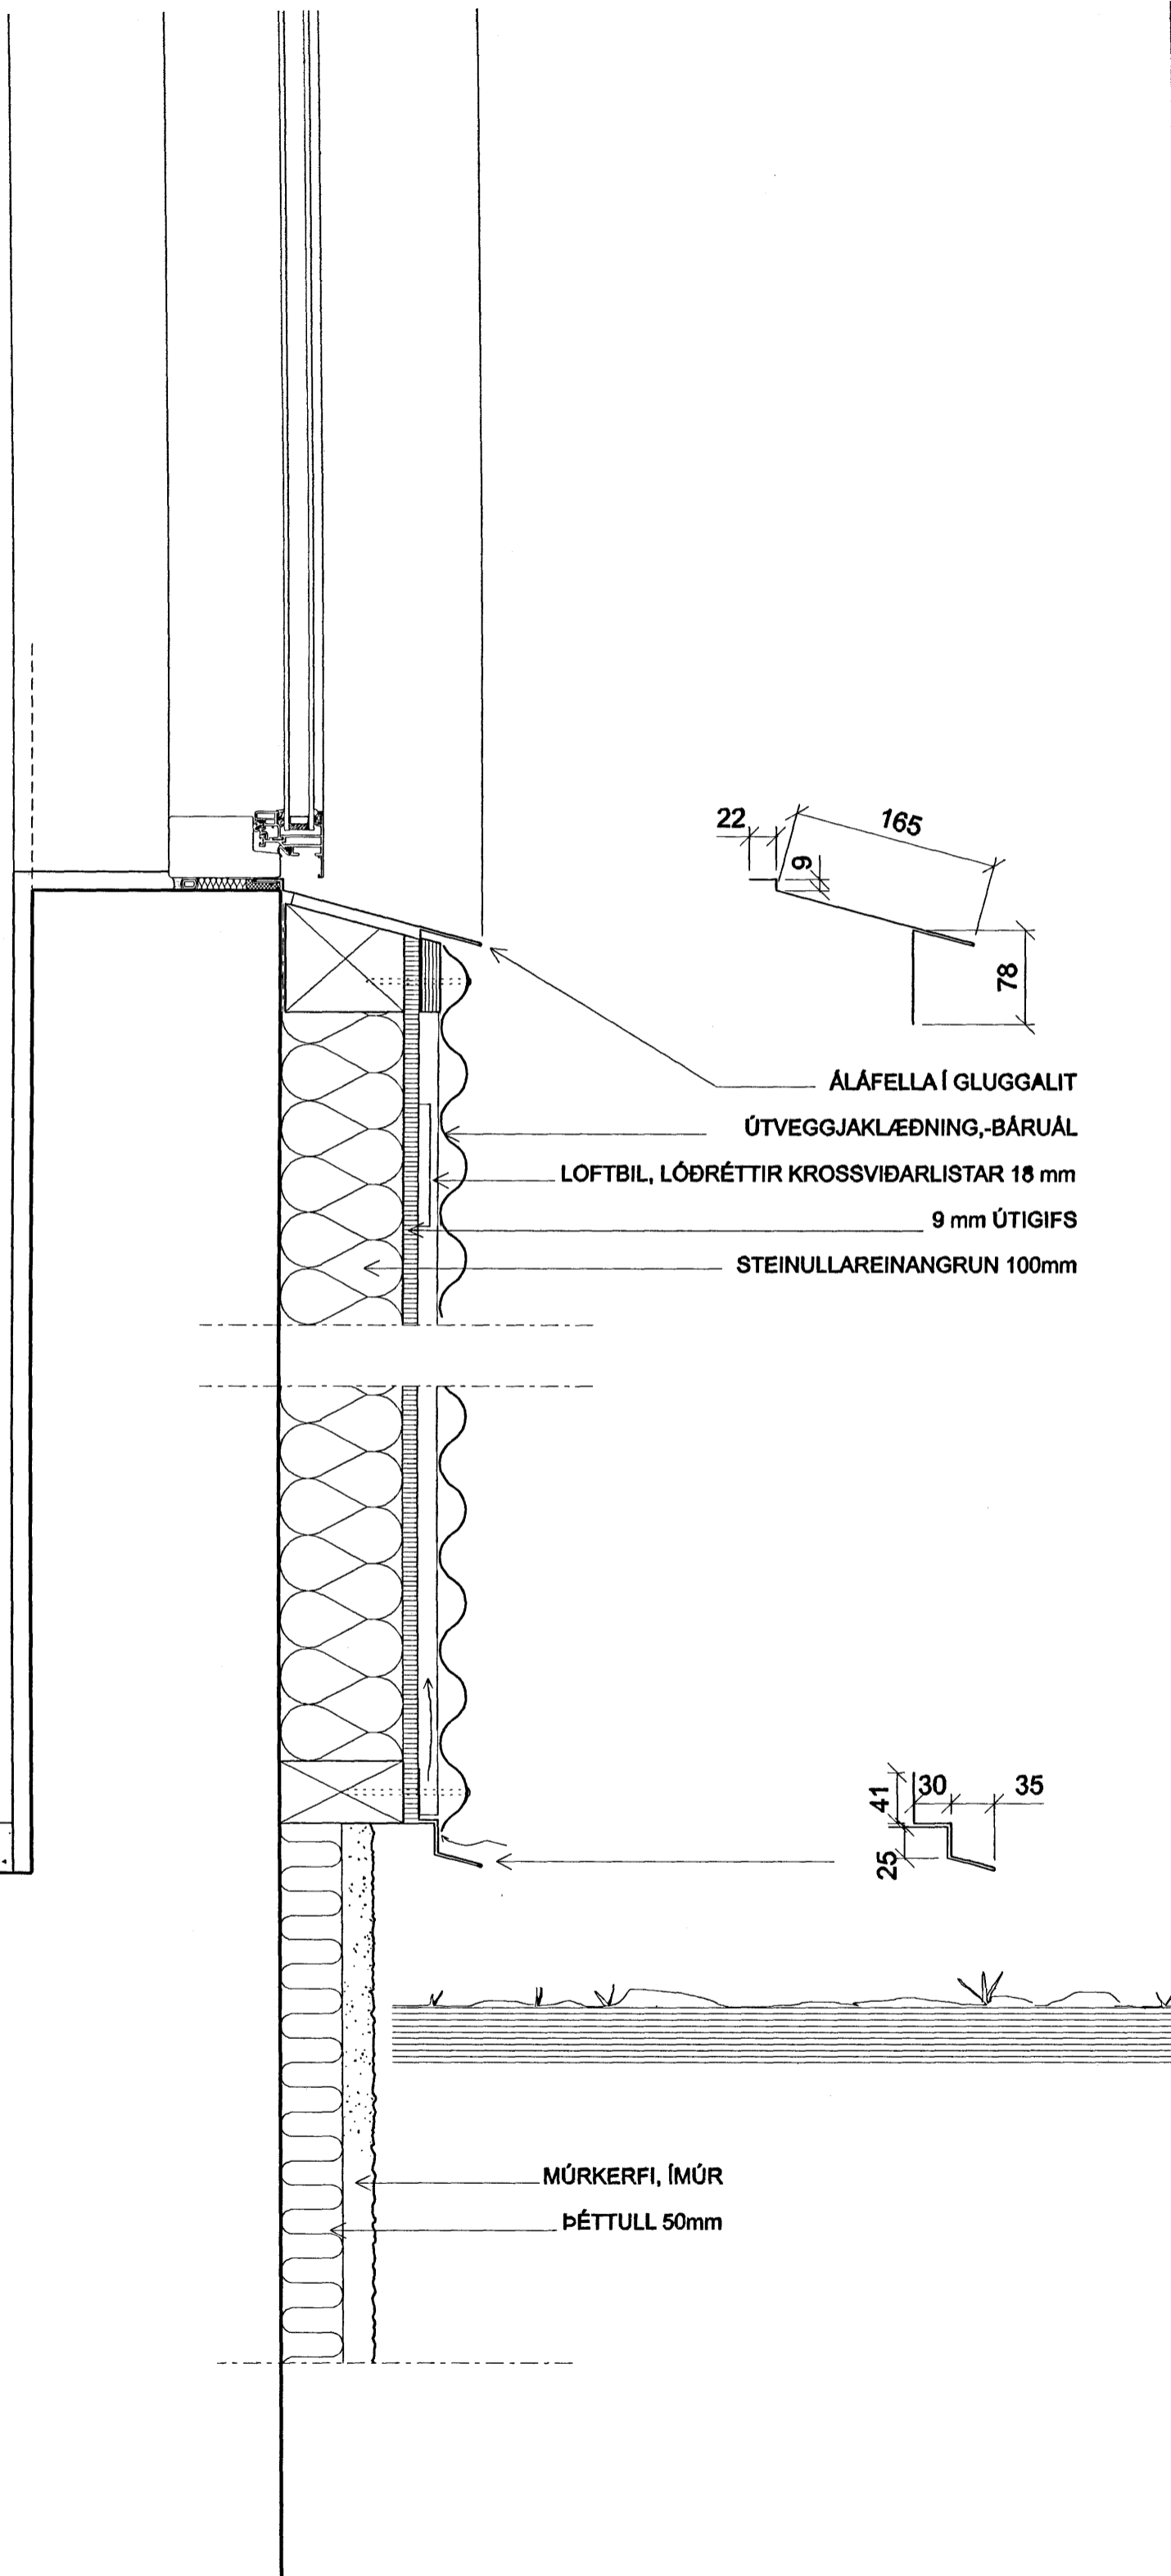

Olafur

BREYTT:
MKV: 1:5
SEPTEMBER 2003
HÖNNUN: Ó.A.

HÁBERG 31 HAFNARFIRÐI
LÓRÉTT DEILI

INGIMUNDUR SVEINSSON
JÓHANN EINARSSON
ÓLAFUR Ó AXELSSON
ÞÓRÐÍS ZOEGA

145 TEIKNISTOFA INGIMUNDAR SVEINSSONAR
INGÓLFSSSTRÆTI 3, 101 RVK. S. 5204900 F. 5204901
kt.700176-0109 Ingimundur@centrum.is