


ATH. PAPPI ALLS STAÐAR Á MILLI STEINS OG TIMBURS

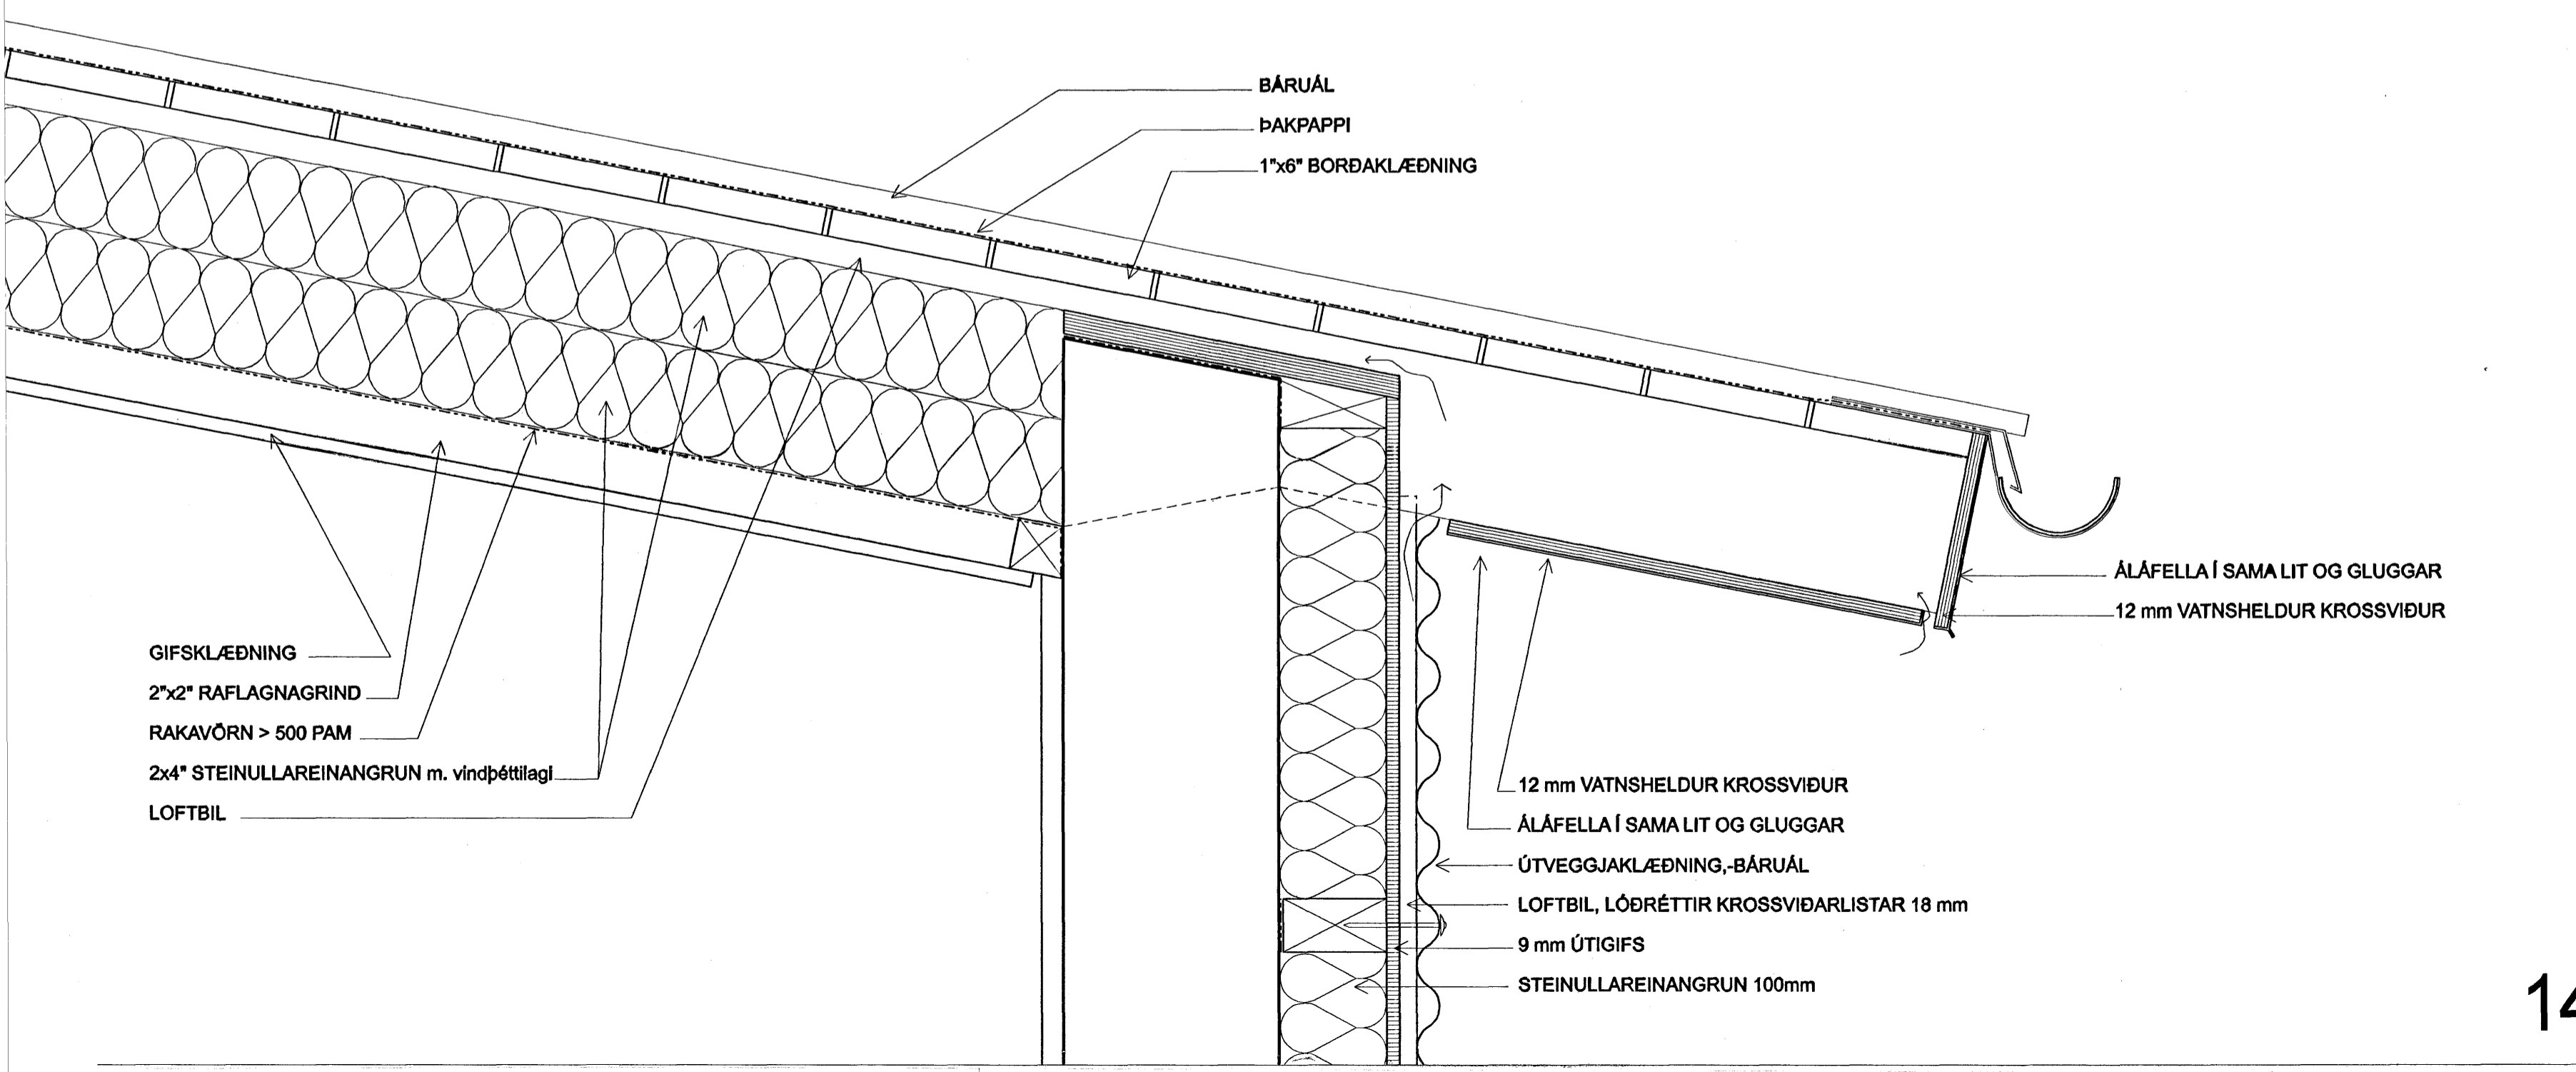

*Olafur*

BREYTT:  
MKV: 1:5  
JÚLÍ 2004  
HÖNNUN: Ó.A.

HÁABERG 31 HAFNARFIRÐI  
LÓRÉTT DEILI

INGIMUNDUR SVEINSSON  
JÓHANN EINARSSON  
ÓLAFUR Ó AXELSSON  
ÞÓRÐÍS ZOEGA

147 TEIKNISTOFA INGIMUNDAR SVEINSSONAR  
INGÓLFSSTRÆTI 3, 101 RVK. S. 5204900 F. 5204901  
Kt. 700176-0109 Ingimundur@centrum.is