


Byggingafultrúi Heftirfjarður  
 Afreiðt bann  
 01 MARS 2006  
 VPS

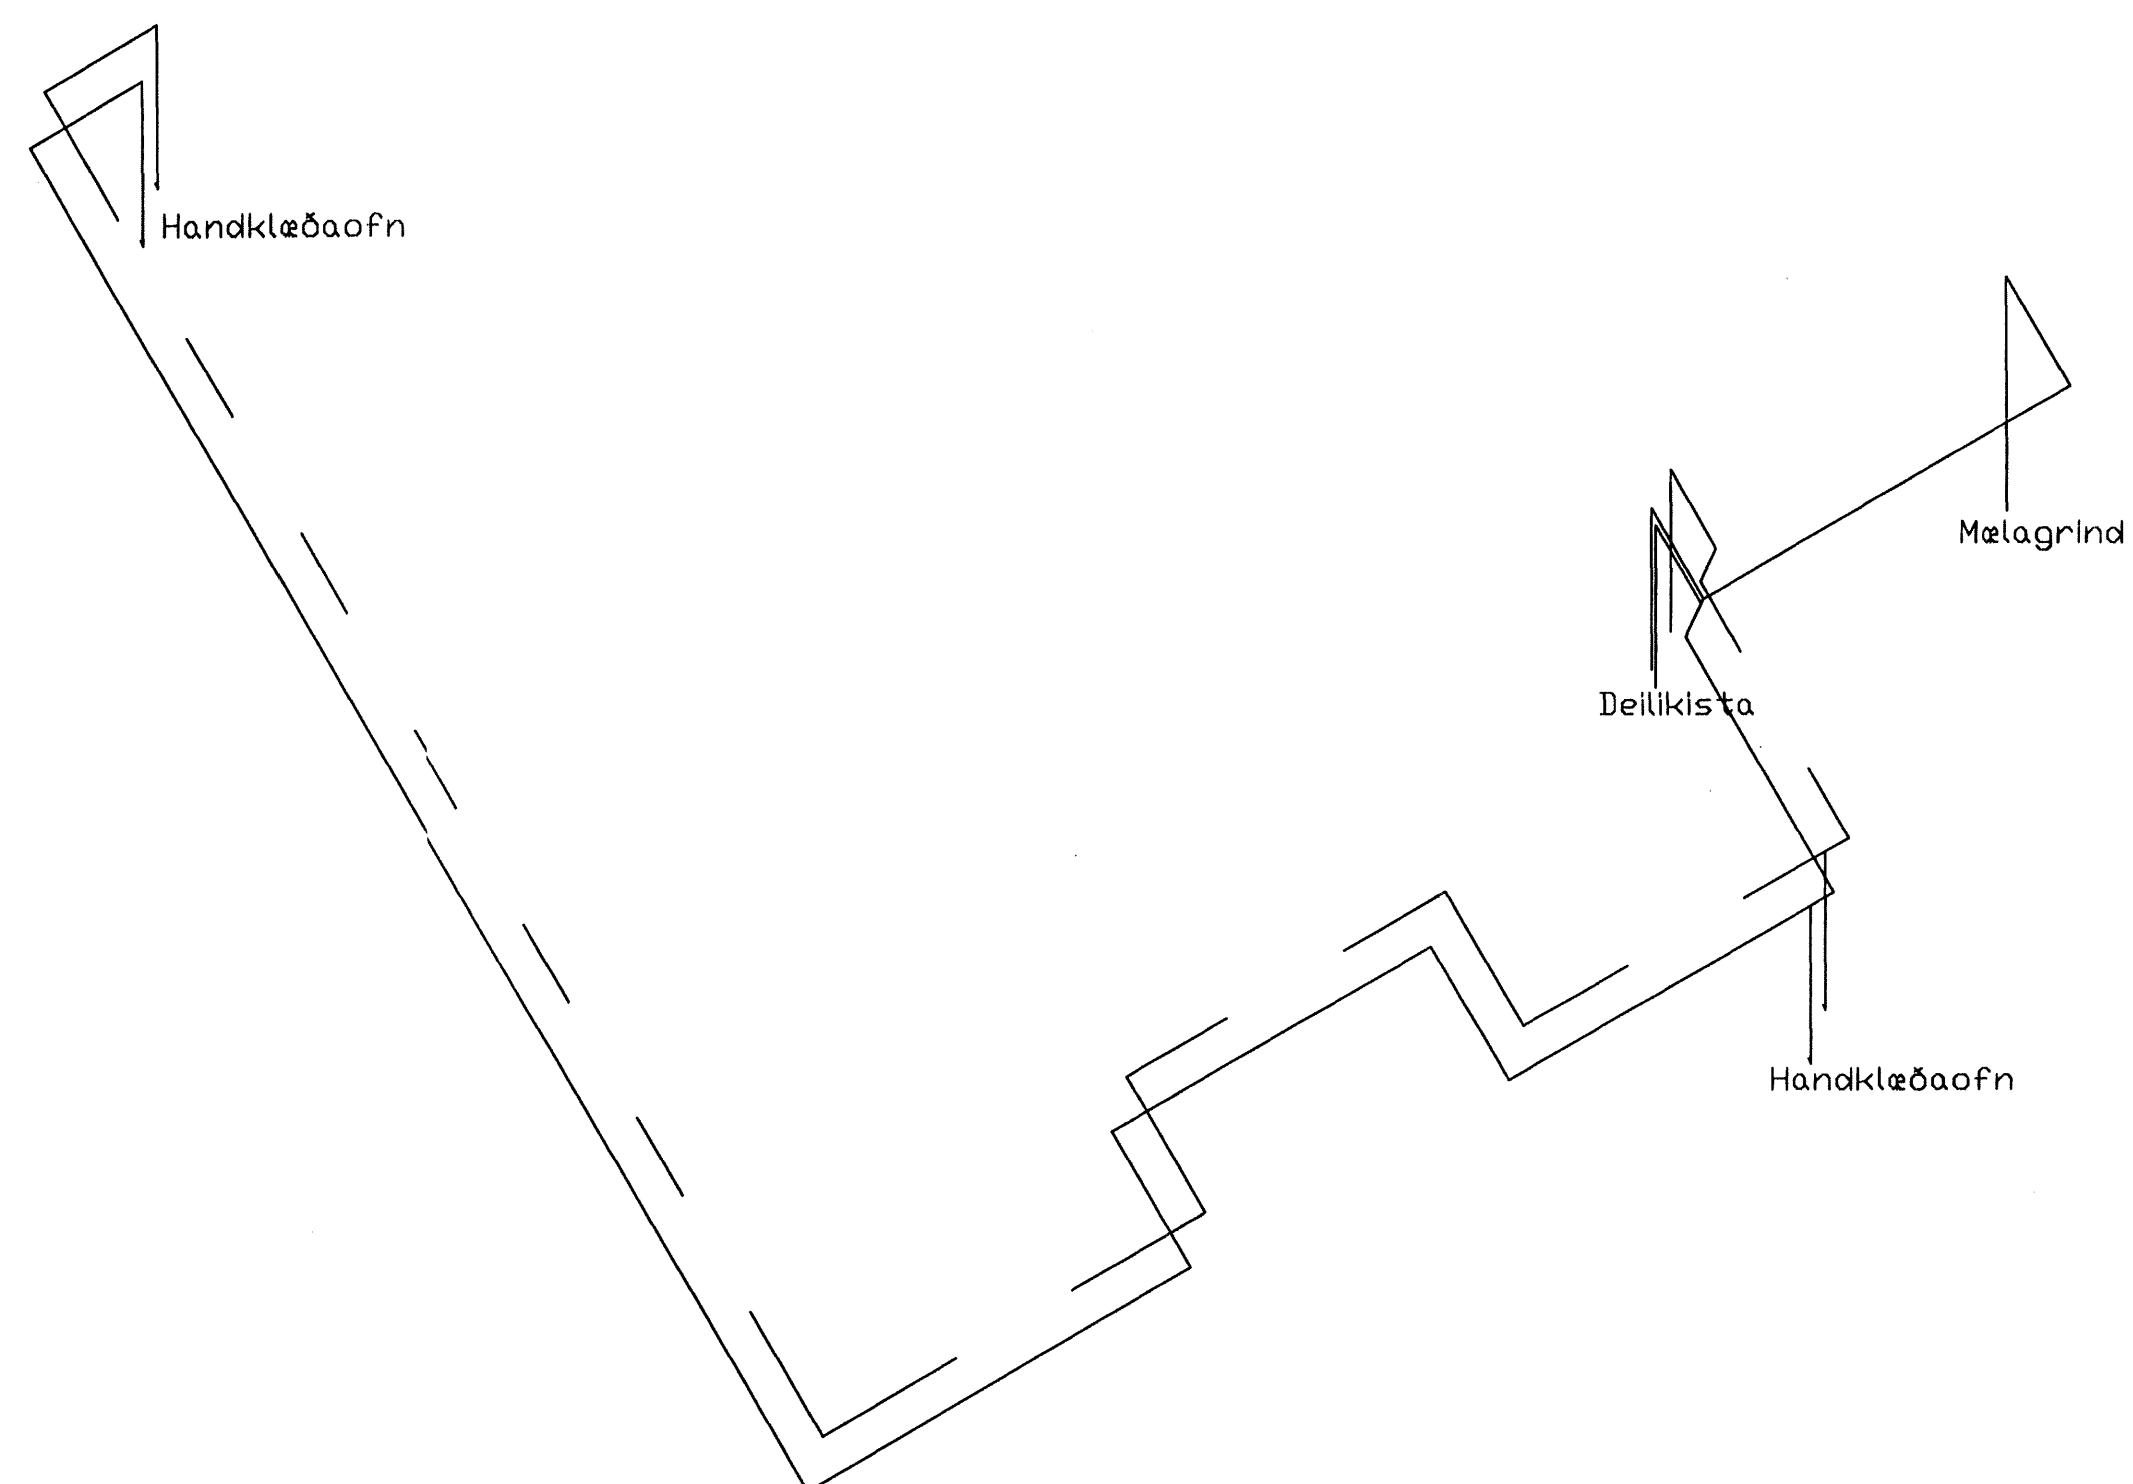

		BEYTING	
		FURUVELLIR 6	
		RÜMMYND OFNALAGNA	
VIDAR AUSTMANN BYGGINGATEKNIFFRÆÐINGUR KT. 230261-2009		KVARDI: 1:50	TEIKNING NR. Gh-03 Rev.
SAMSTARF TEIKNISTOFAN TORGID ÞÓRSTEINN FRÍÐJÓGFSSON KT. 211055-5299		SAMÞYKKT	FEB 2006
HANNAB		SAMRÆMINGARHÖNNUDUR <i>[Signature]</i>	
TEIKNAD			