



04-01
03-01
02-01
Greinatöflur Íbúð 01-01

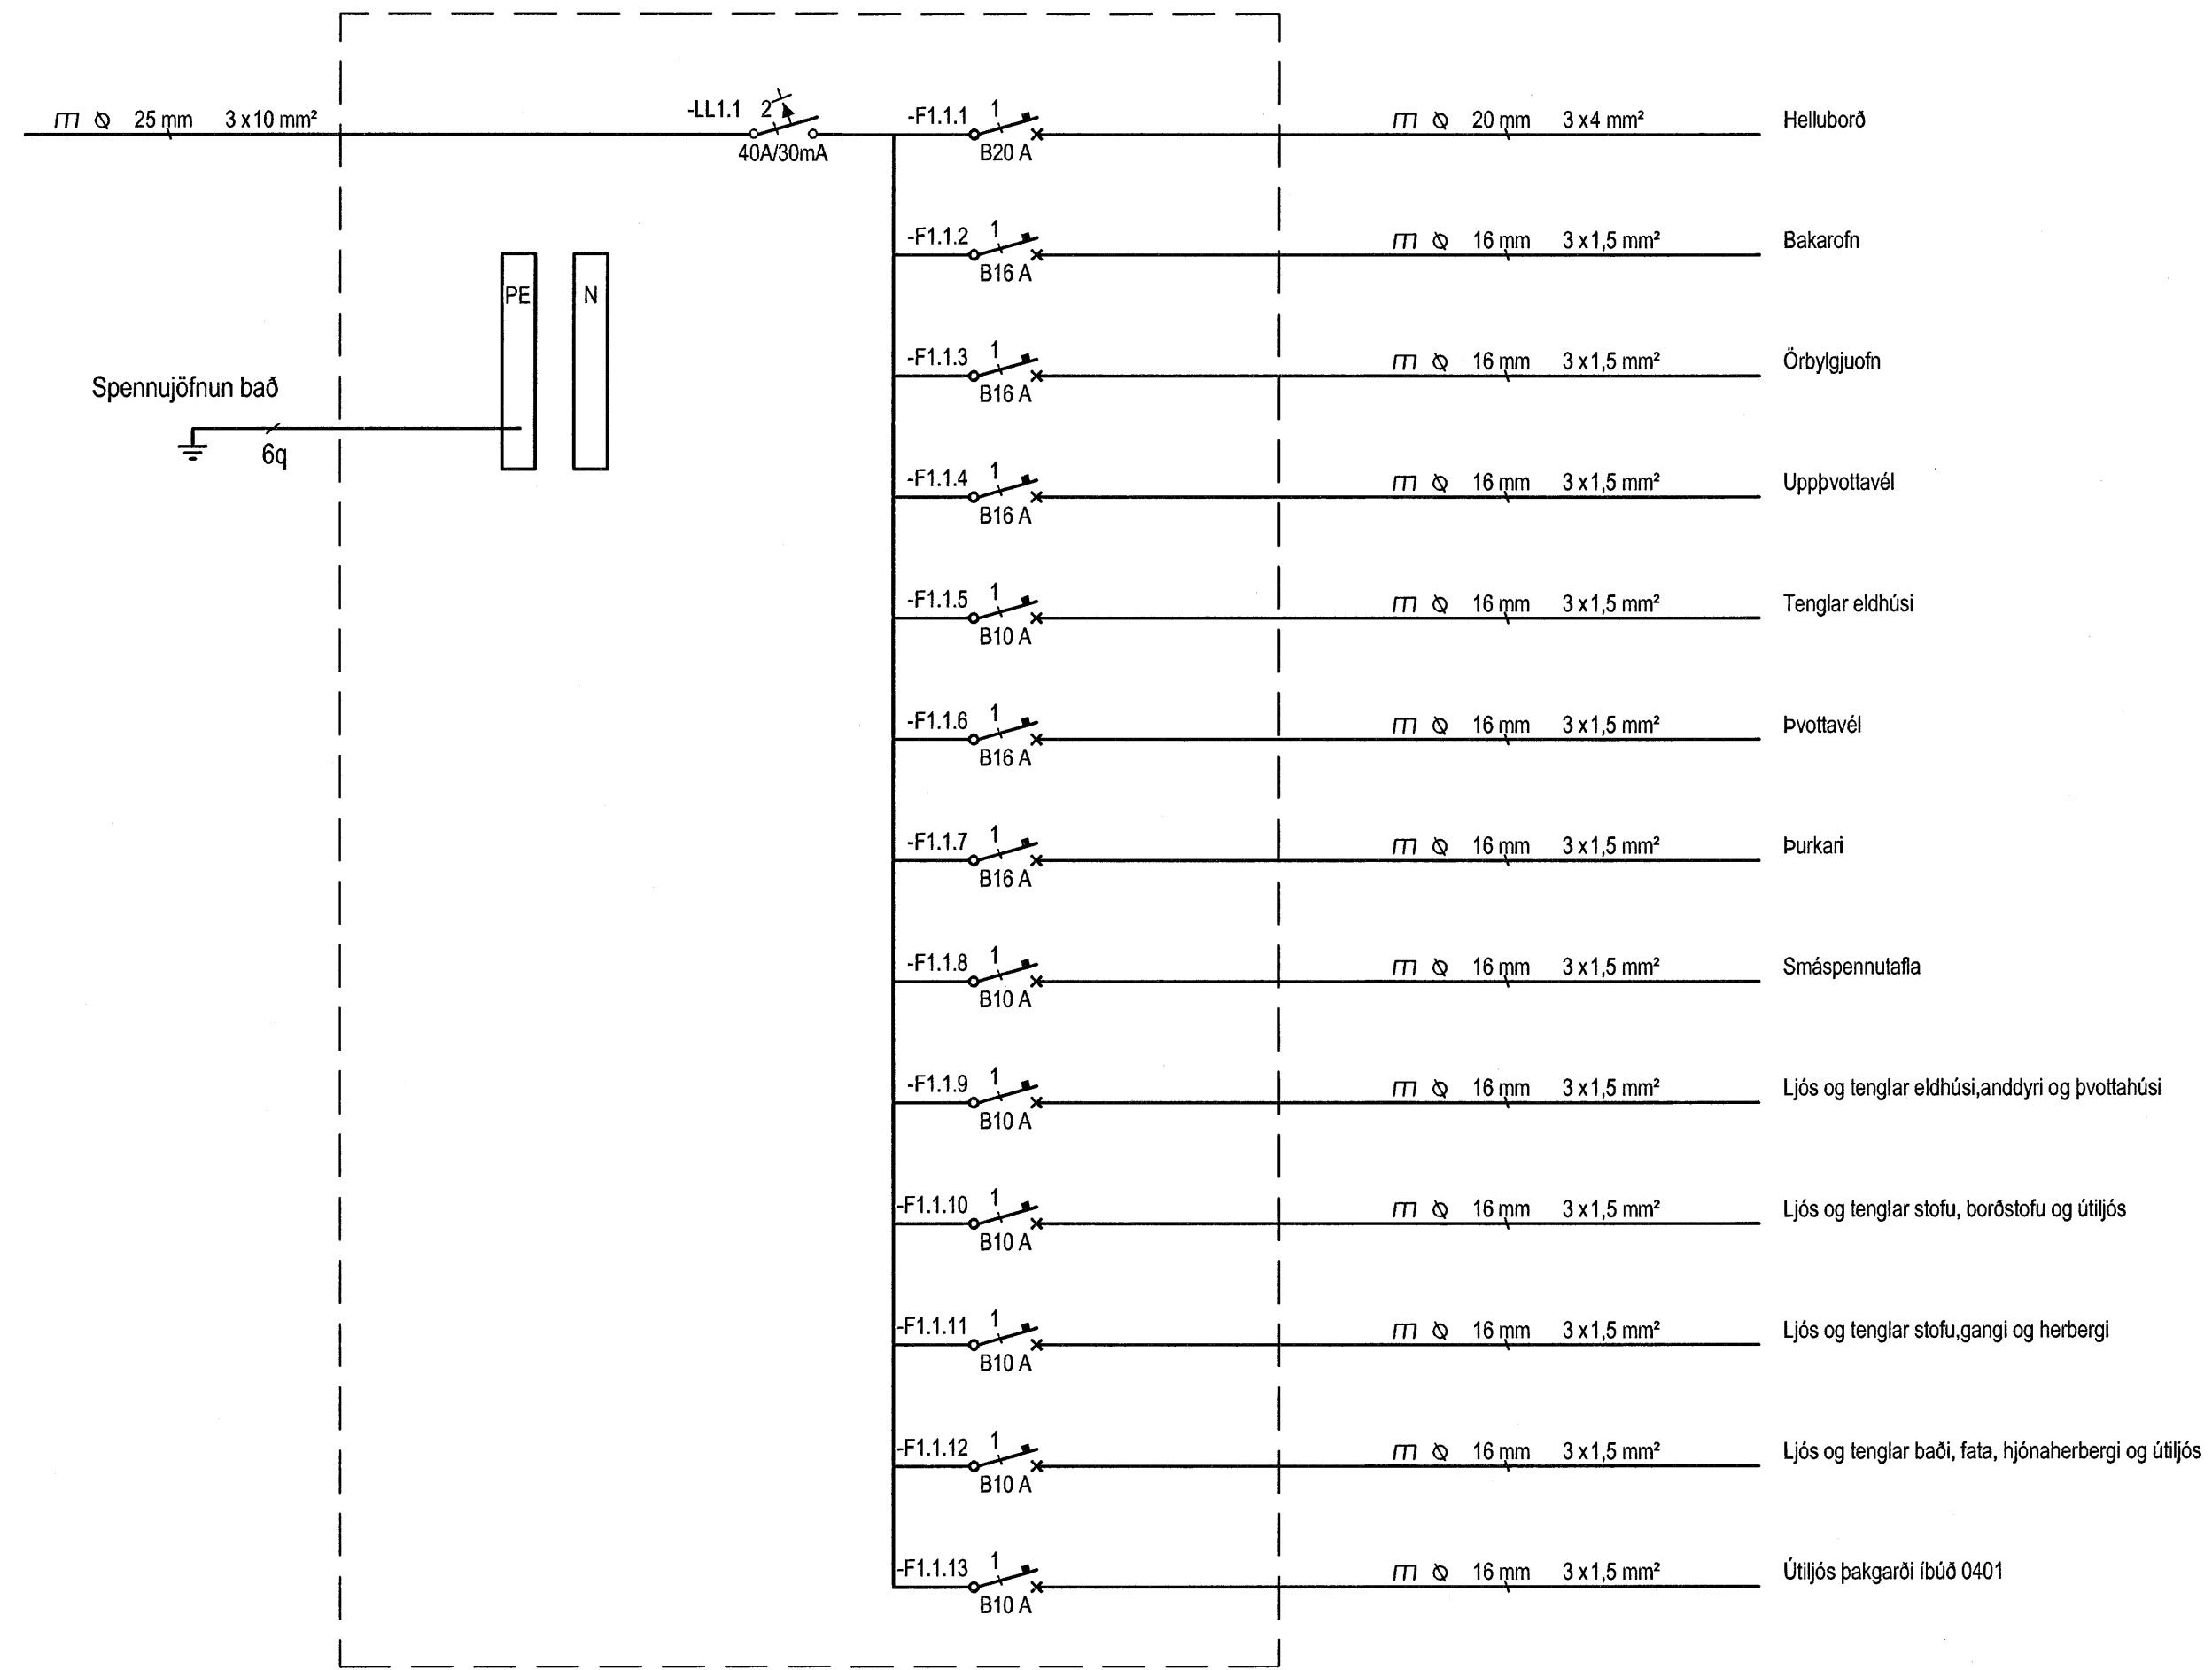

04-02
03-02
02-02
Greinatöflur Íbúð 01-02

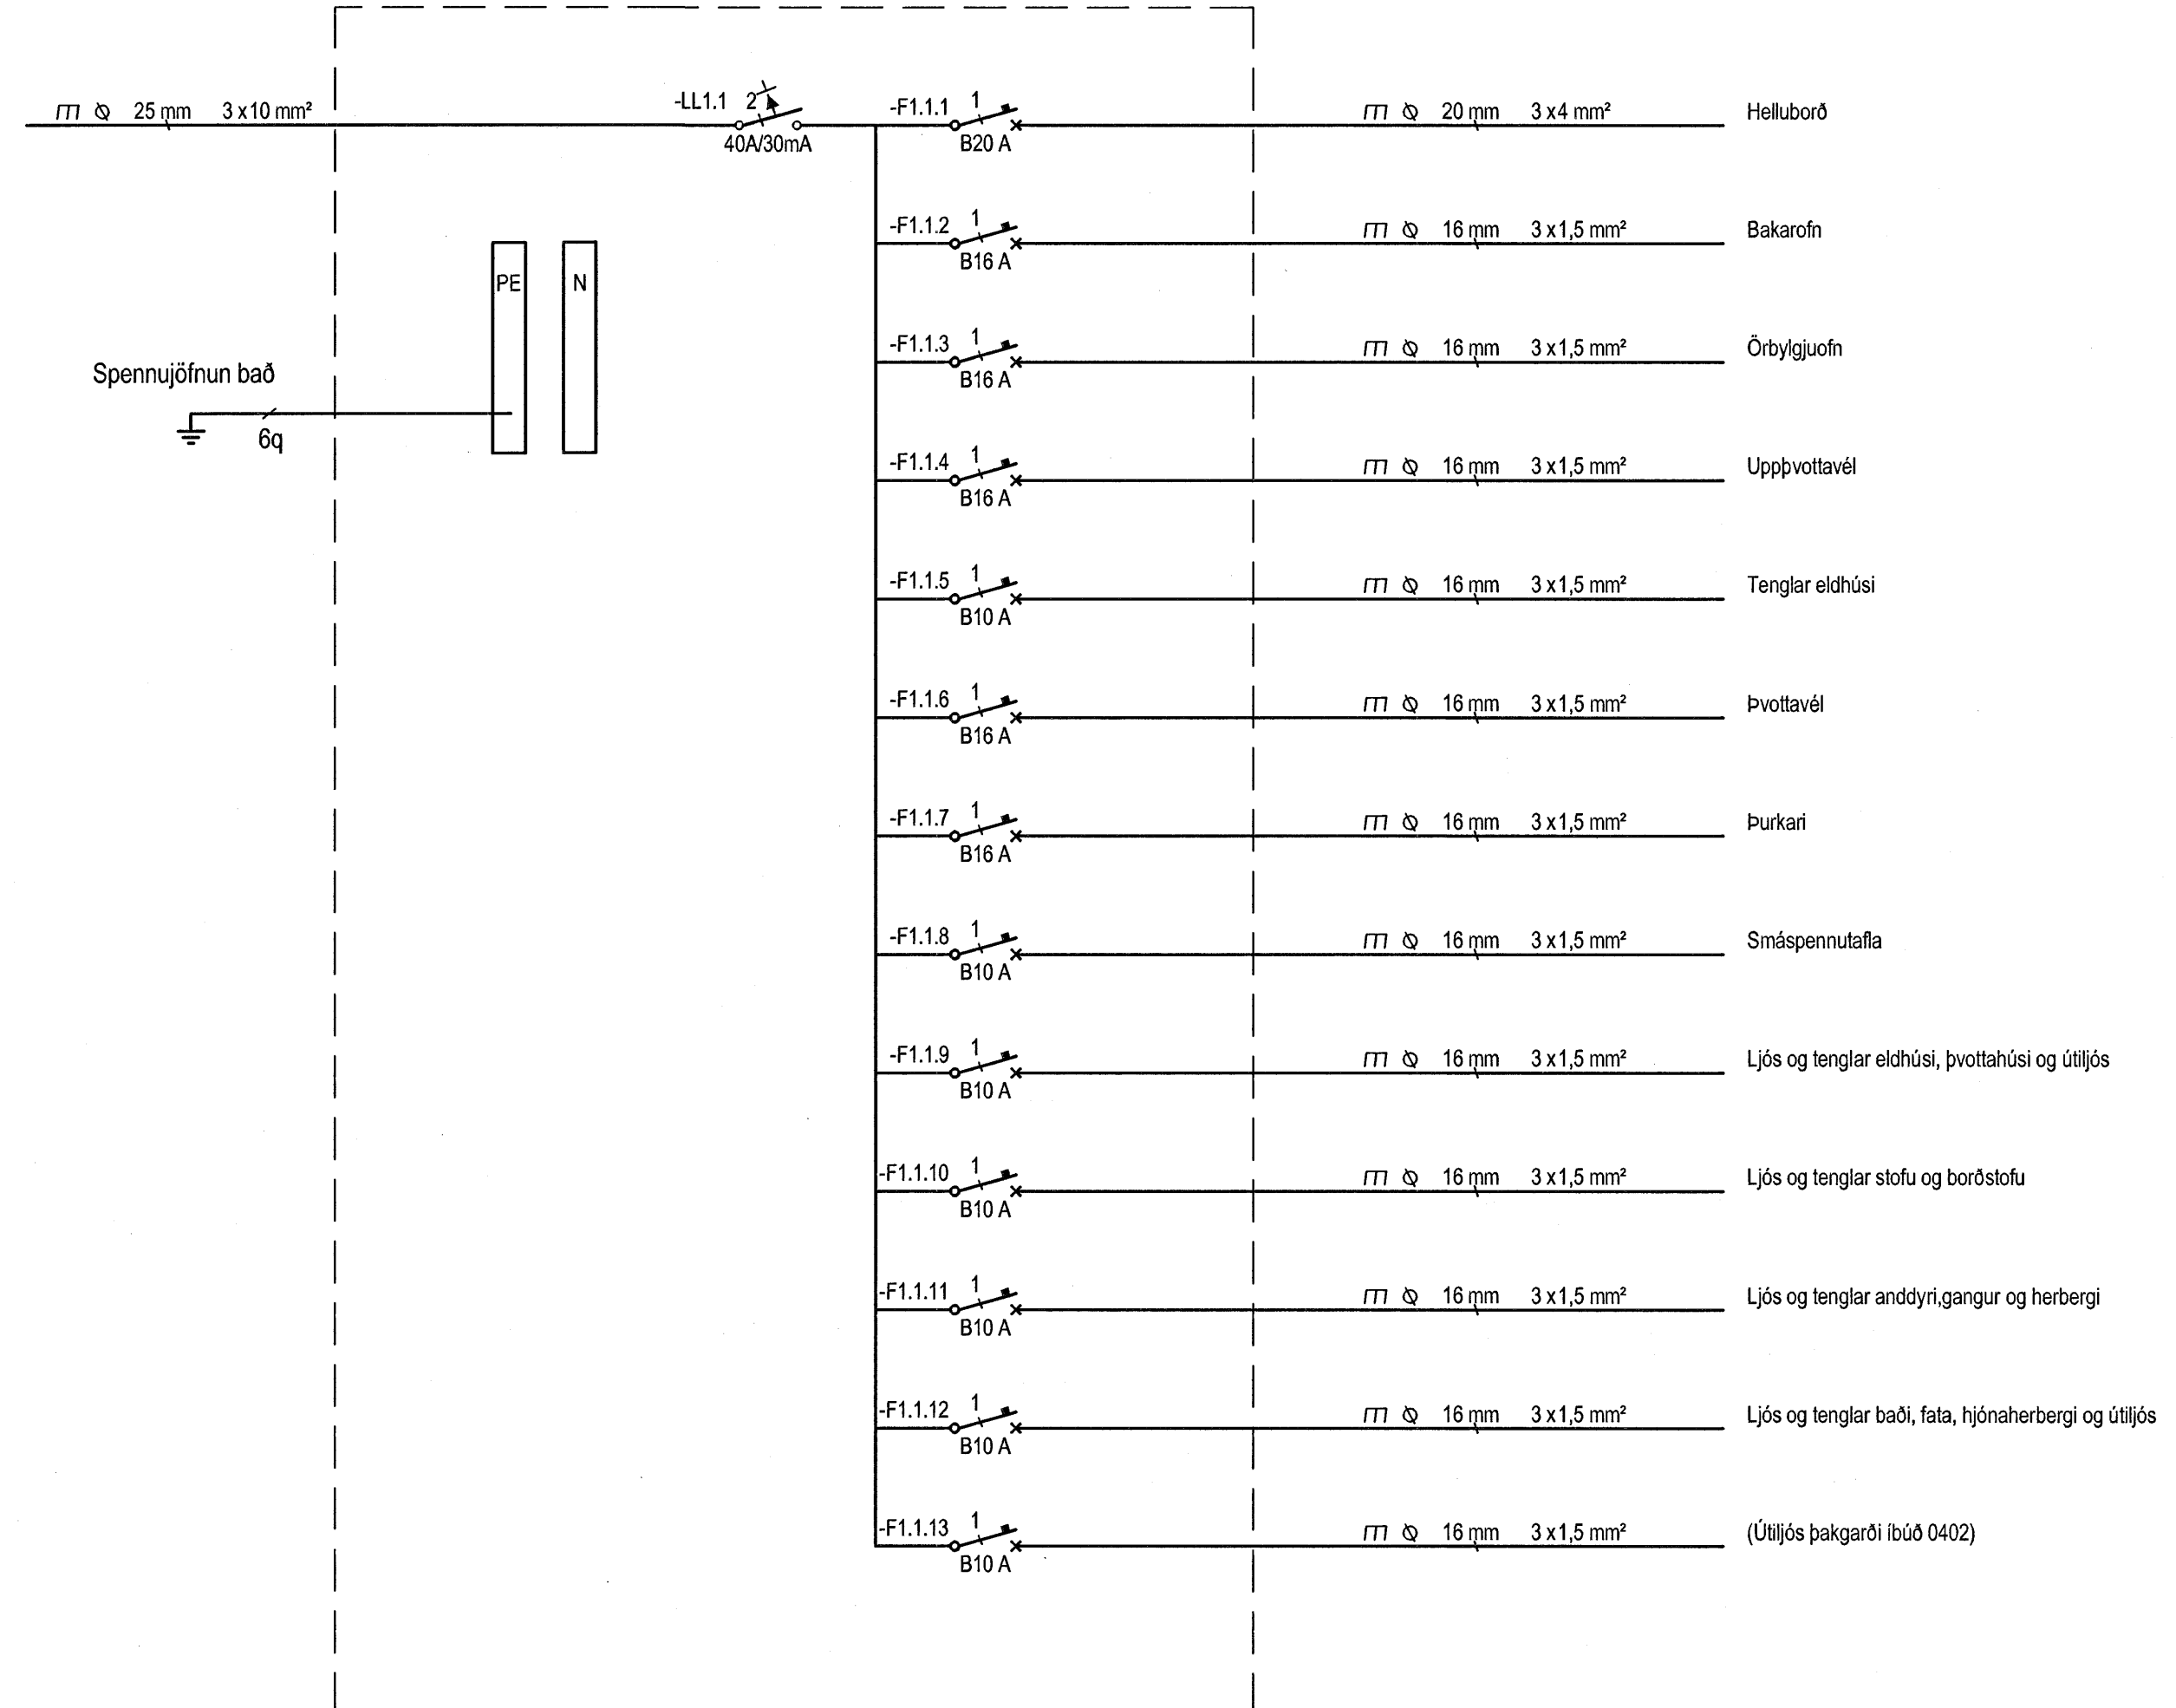

Hönnuður:
PAP/ GES
Yfirfarir:
Sambýkt: **PAP**
Páll Á. Pálsson kt. 091255-2789
Kt. 091255-2789

Breytingar:

BATTERIÐ
ARKITEKTUR
Dr. Einar
Kt. 110457-2789

Norðurbakki 15
Fjölbýli
220 Hafnarfjörður

Greinatöflur í íbúðum
Einlínnumynd og útlit
Mkv: Enginn

22 JAN 2006
VPS.

RTS
VERKFRÆÐISTOFA

Grensásvegur 3
108 Reykjavík
Sími 520 9900
Fax 520 9901
www.rts.is



83-1736-1-

xx1102

A

08.02.2006

