


Staðsetning á Töflum í íbúðum

TS1.1-TS4.1  
T1.1-T4.1

TS2.2-TS4.2  
T2.2-TS4.2

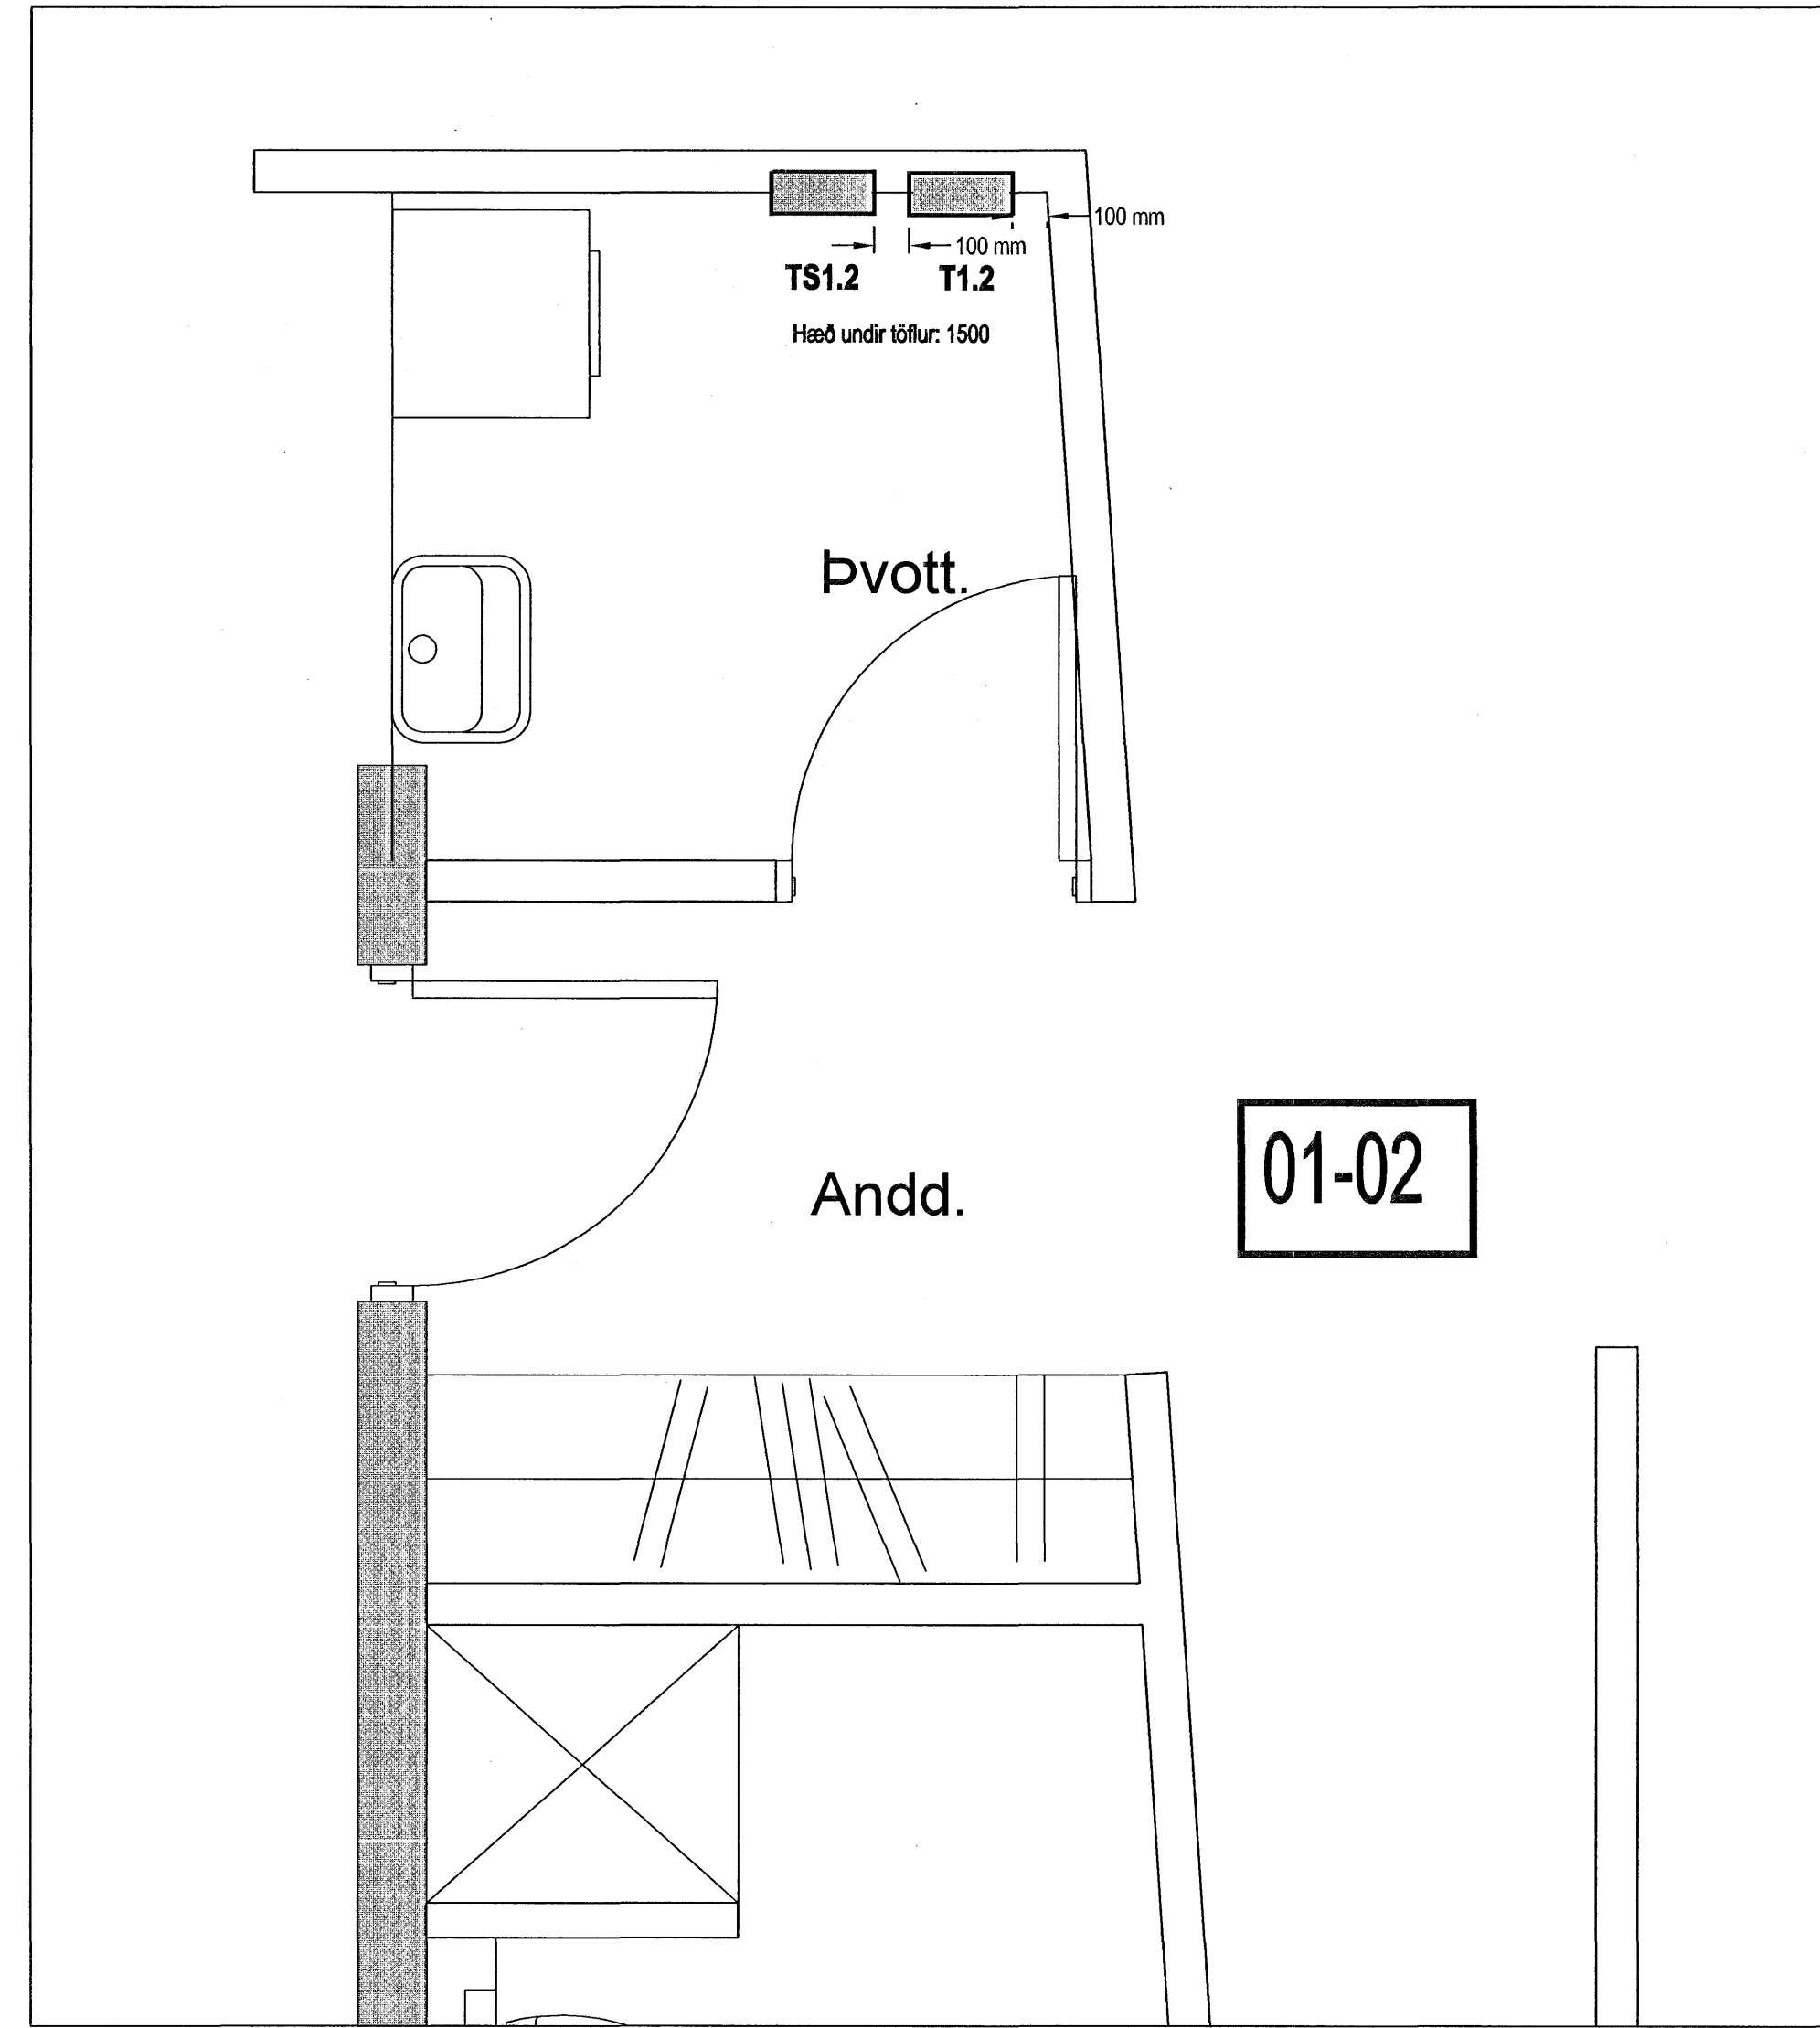

Hönnuður:  
PAP/ GES  
Yfirfarir:  
Sampykkir: **PAP**  
Páll A. Pálsson kt. 091255-2789  
Kt. 091255-2789

Breytingar:

**BATTERIÐ**  
Kt. 110457-2789

Fjölbýlishús  
Norðurbakki 15  
220 Hafnarfjörður

Skýringarmyndir

Mkv: 1:20

22 JUNÍO 2006  
VPS.

**RTS**  
VERKFRÆÐISTOFA  
Grensásvegur 3  
108 Reykjavík  
Sími 520 9900  
Fax 520 9901  
www.rts.is

83-1736-1-

xx0604

A

08.02.2006

