


ÚTLIT 1:100
norð vestur hlíð

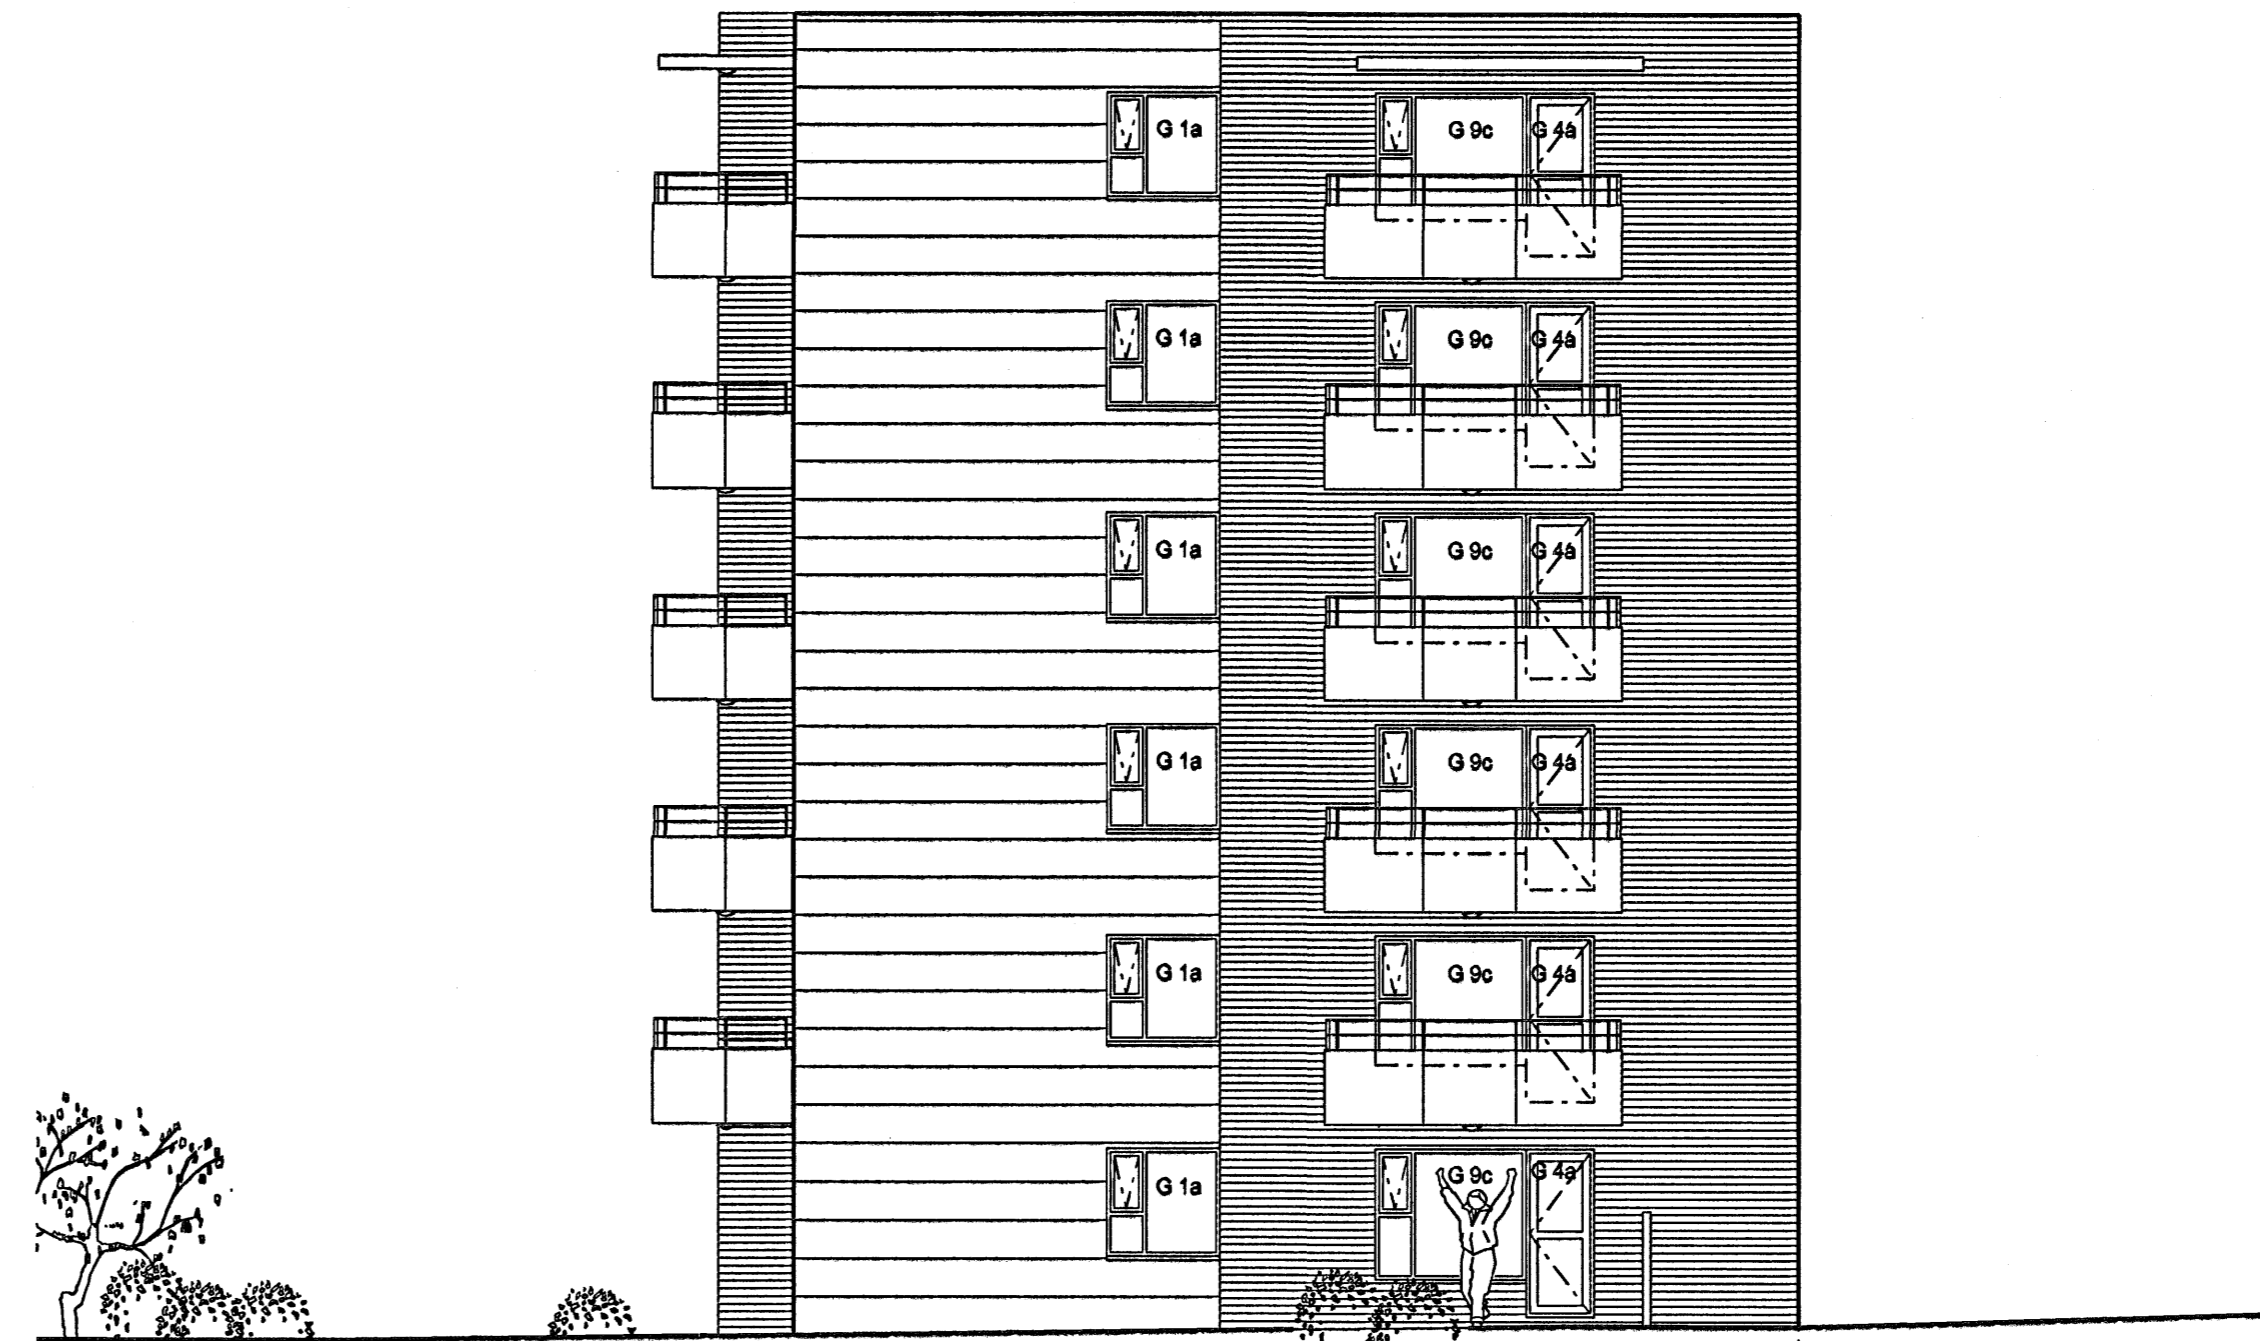

ÚTLIT 1:100
suð austur hlíð

Byggingaútlitir Hjartmarjar
Algreitt bann
29 MARS 2006
VFS

ÚTGÁFA	TEKINGAR	SAMÞYKKT	DAGS
BREYTINGAR			
ASK Arkitektar Geirgötu 9 101 Reykjavík Sími 515 0300 Fax 515 0319 www.ask.is			
Áritun eðshönnuðar: <i>Þrángunn</i> Páll Gunnlaugsson arkitekt FAI, tlf. 210552-2199			
SKIPALÖN 22-26 VERKTEIKNINGAR VERRIÐI			
Útlit			SKV. I A1 1:100
			TEKINGAR HJP
			DAGS 13.03.2006
VERK NÚM. 0457	HÖMUR TEIKNINGAR 20-31	ÚTGÁFA	