




ADALTAFLA T1

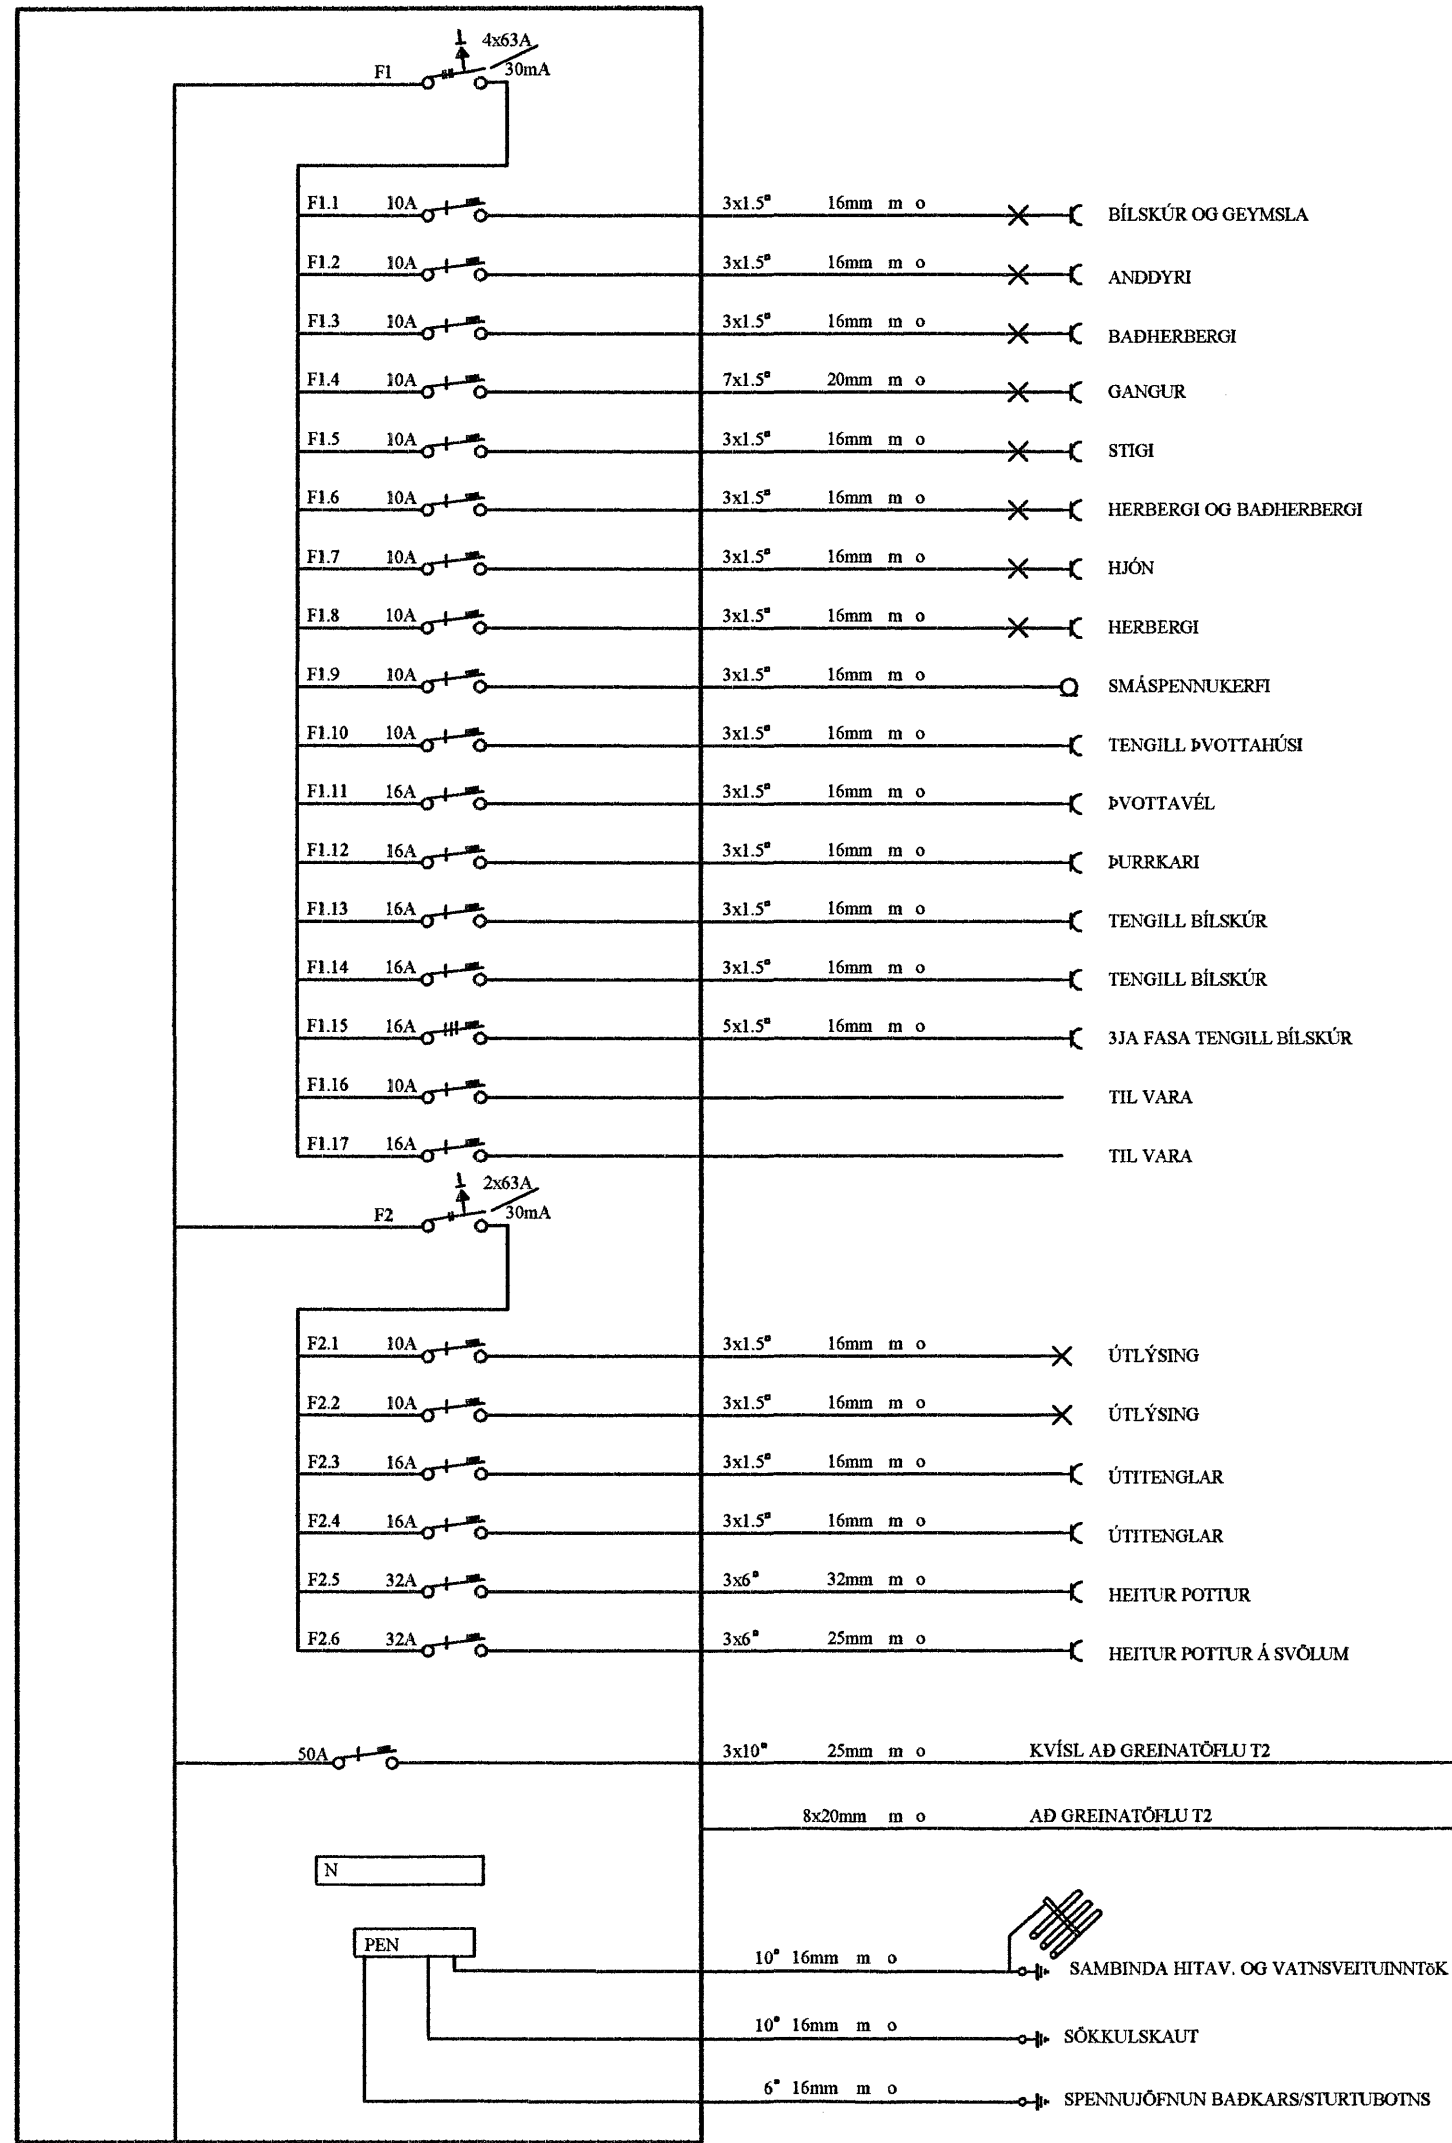

GREINATAFLA T2

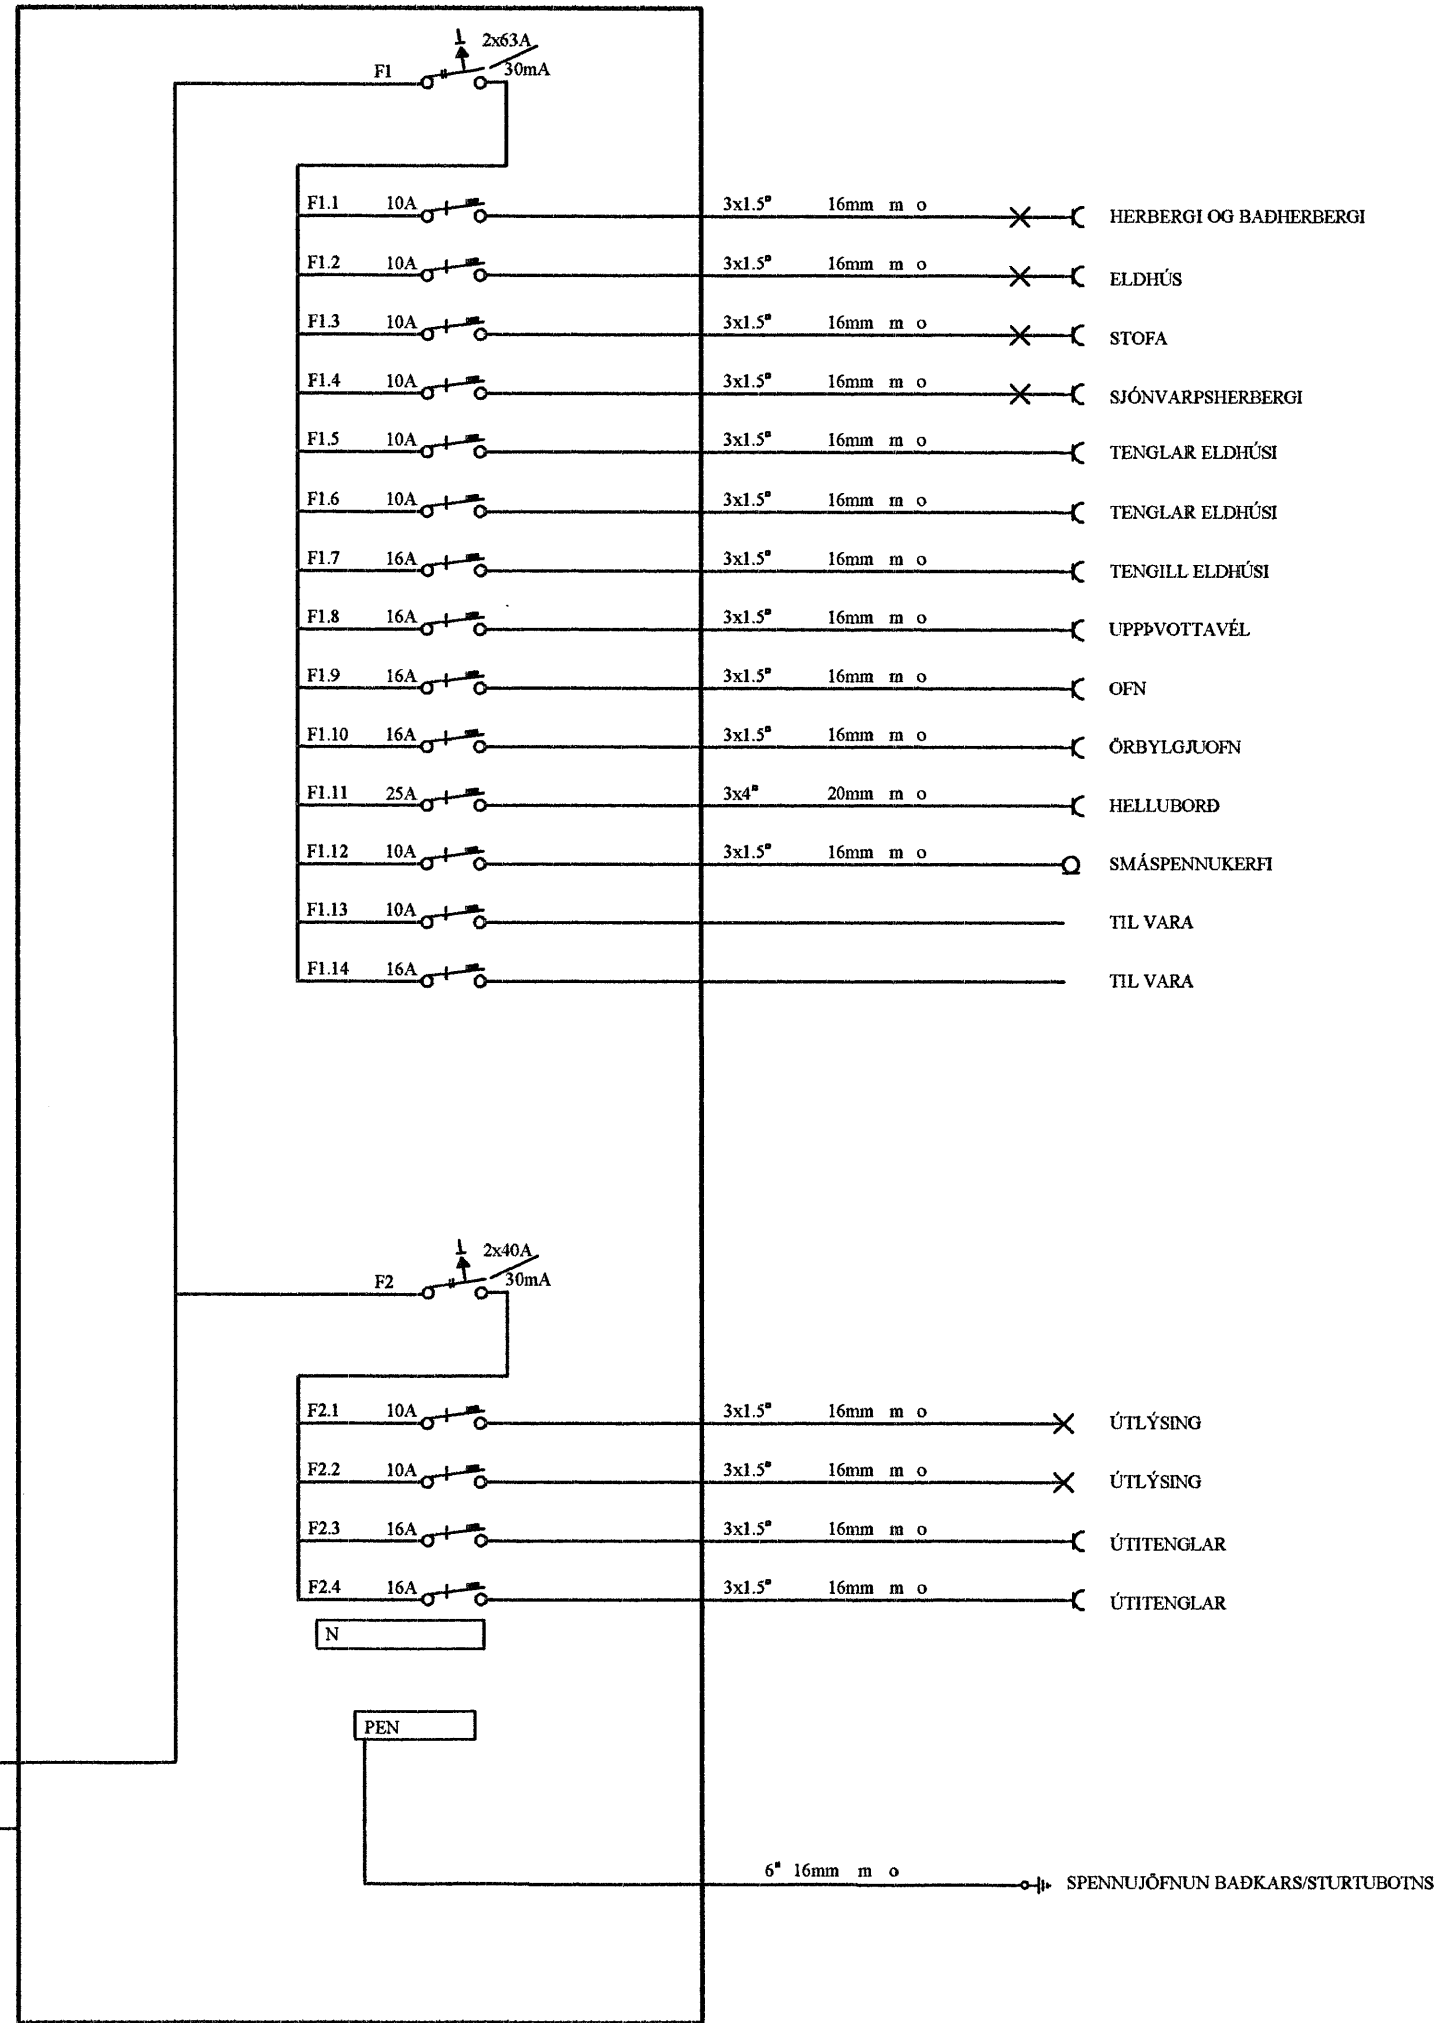

TENGISKÁPUR ORKUVEITUNNAR

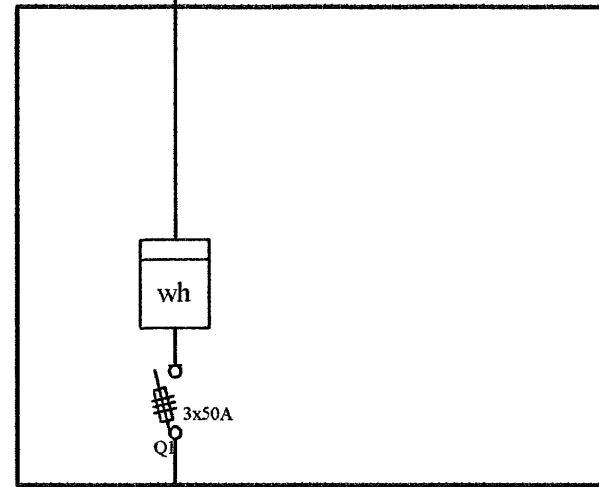

HEIMTAUG 3N 400/230V

Einlínummyndir

<p>Rafgæði Súluhöfða 27 270 Mosfellsbær S:551-1078 GSM:898-1078</p>			
Verkefni	Hlíðarás 47	Mkv.	Enginn
Verklutur	Einlínummyndir	Dags.	29.1.2007
Hannað	Elvar Trausti Guðmundsson	Teiknað	Ragnar Viktor Karlsson
Samþykkt	Ragnar Viktor Karlsson	Kennitala	220470-5129
Undirskrift og kennitala aðalhönnuðar	<p>Undirskrift: <i>Ragnar Viktor Karlsson</i> Kennitala: 220470-5129</p>		
<p>Teikning nr. 6 af 8</p>			