



Hafravellir 9 221 Hafnarfirði


Raflagnateikningar Vegna nýbyggingar

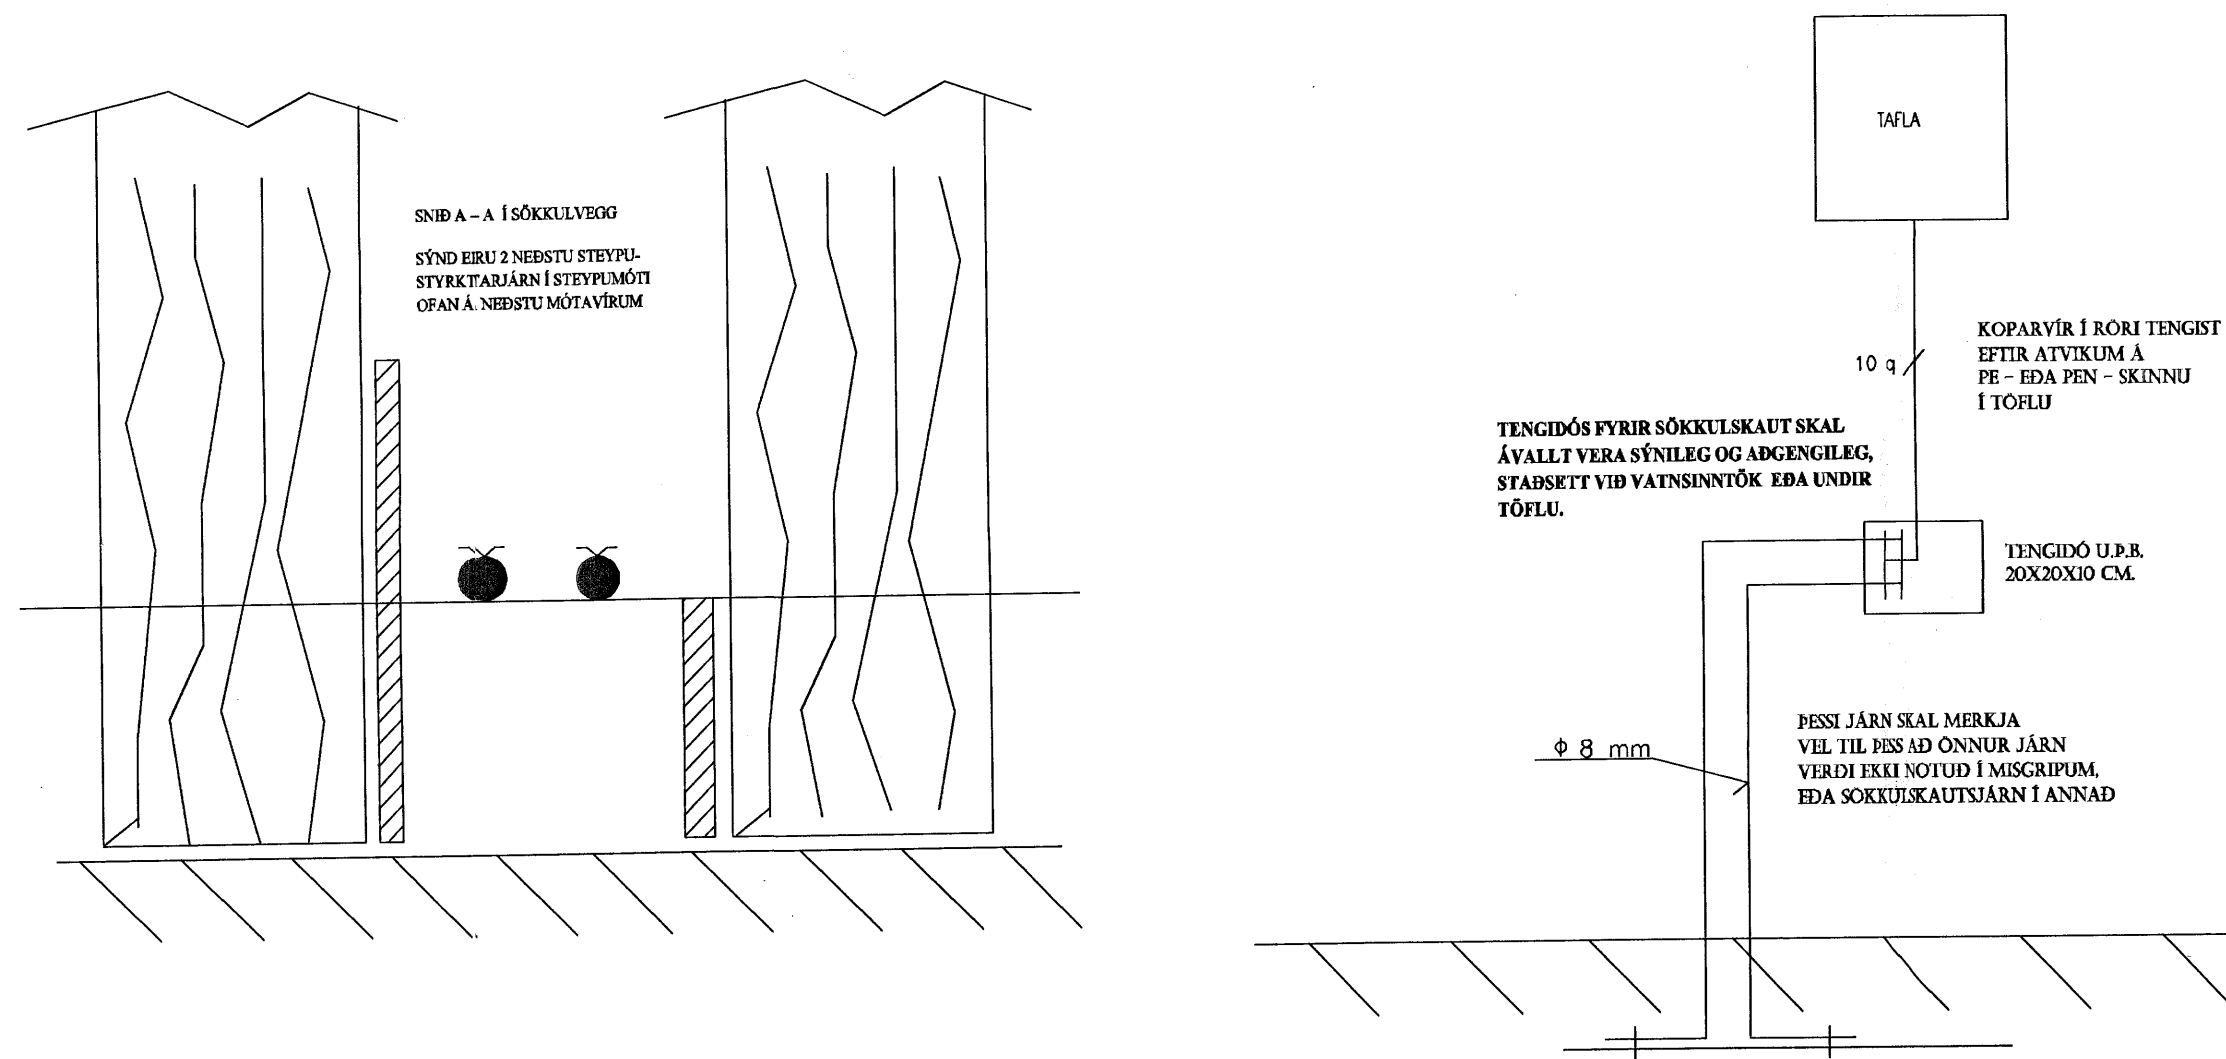

Dæmi um tengingu á sökkulskauti

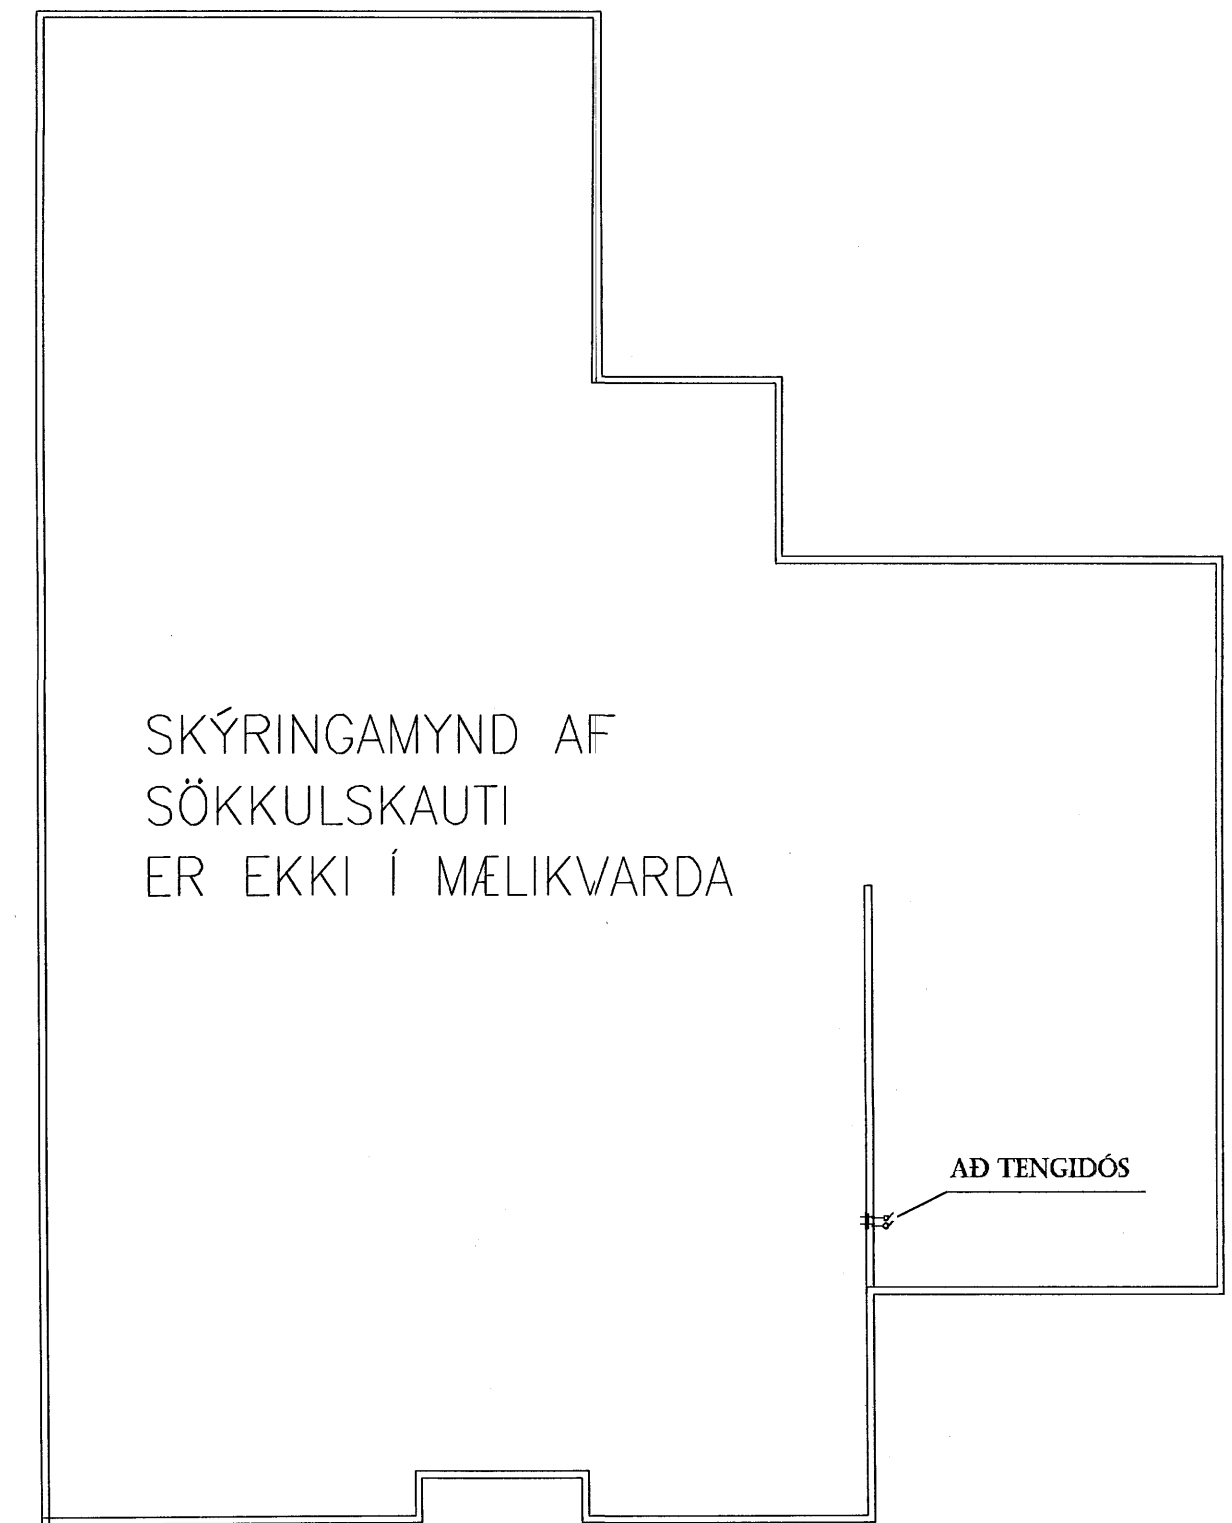

Mkv. á sökkli
1:100

 Sigurjon Björn Sveinsson Raflagnahönnuður
Hamrabýggð 30 s: 5654001, 8991159

ellir 9 221 Hafnarfirði

Mkv. ENGIN

Iteikning vegna nýbyggingar

DAGS. 01.02.2007

Björn Sveinsson kt.010565-4569

BLAÐ NR 1 AF 5

BREYTT.

