

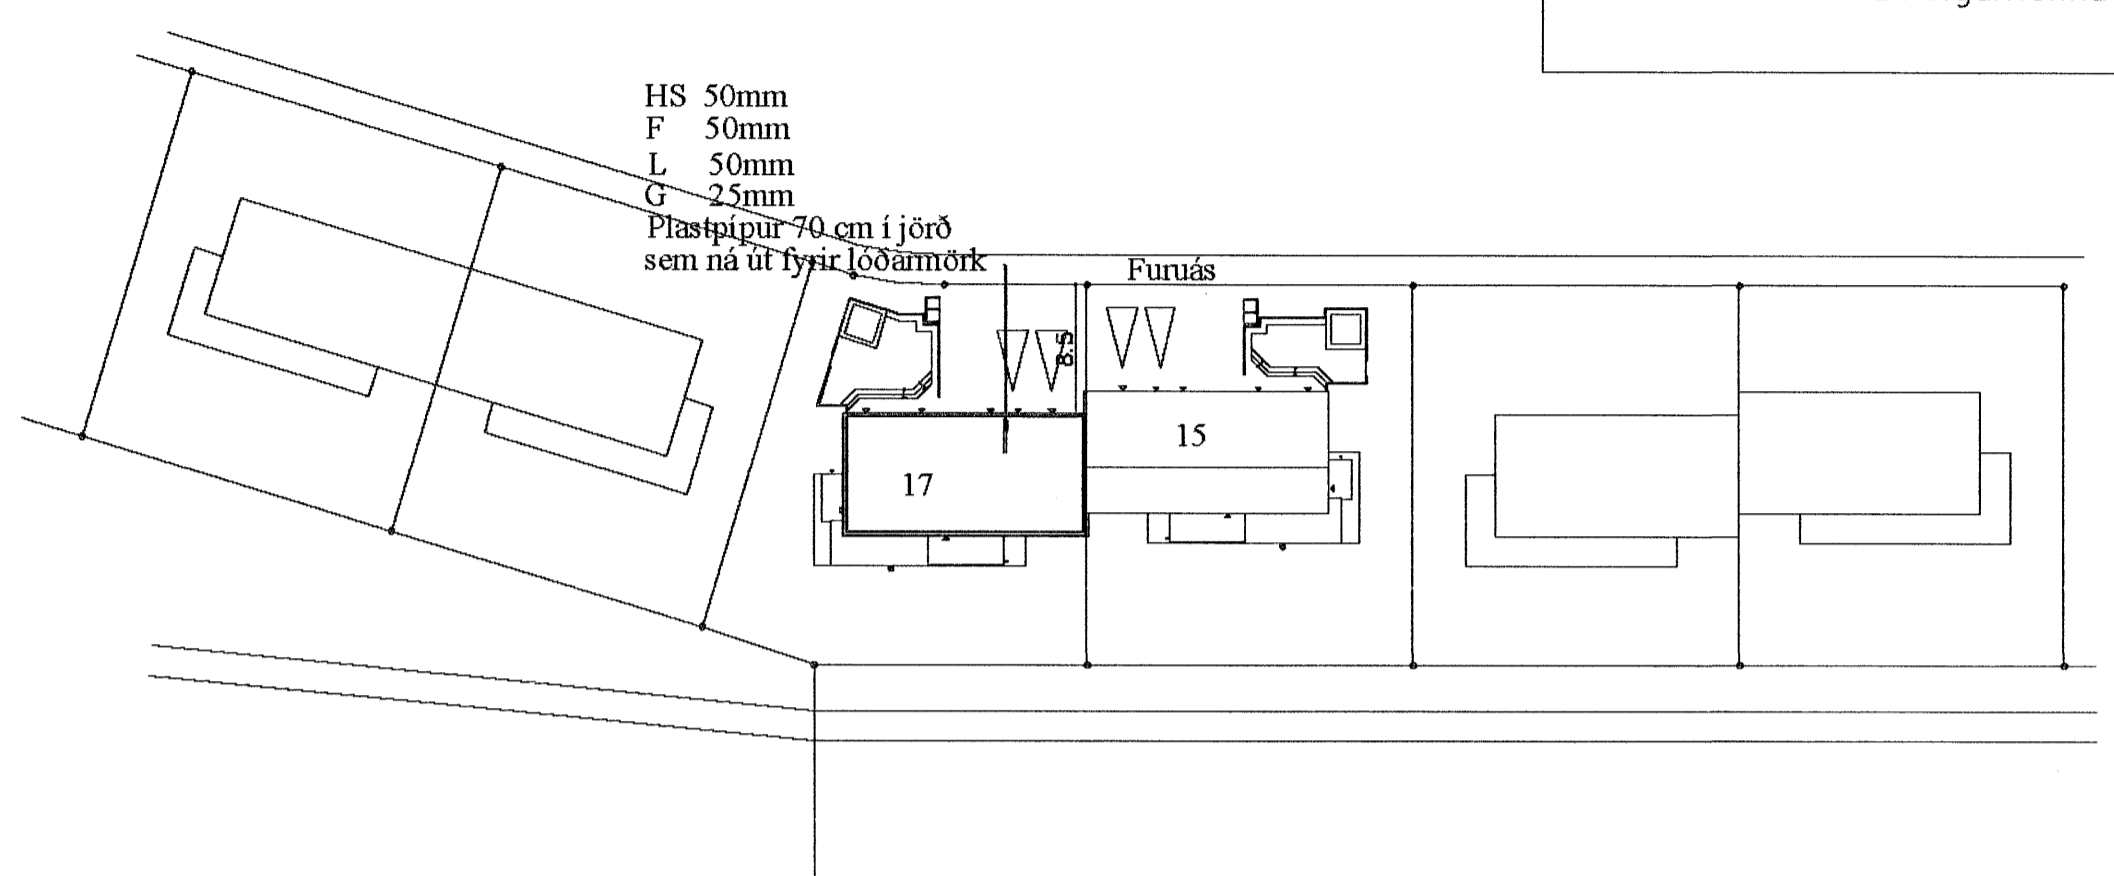


undirritun samræmingarhönnuðar:

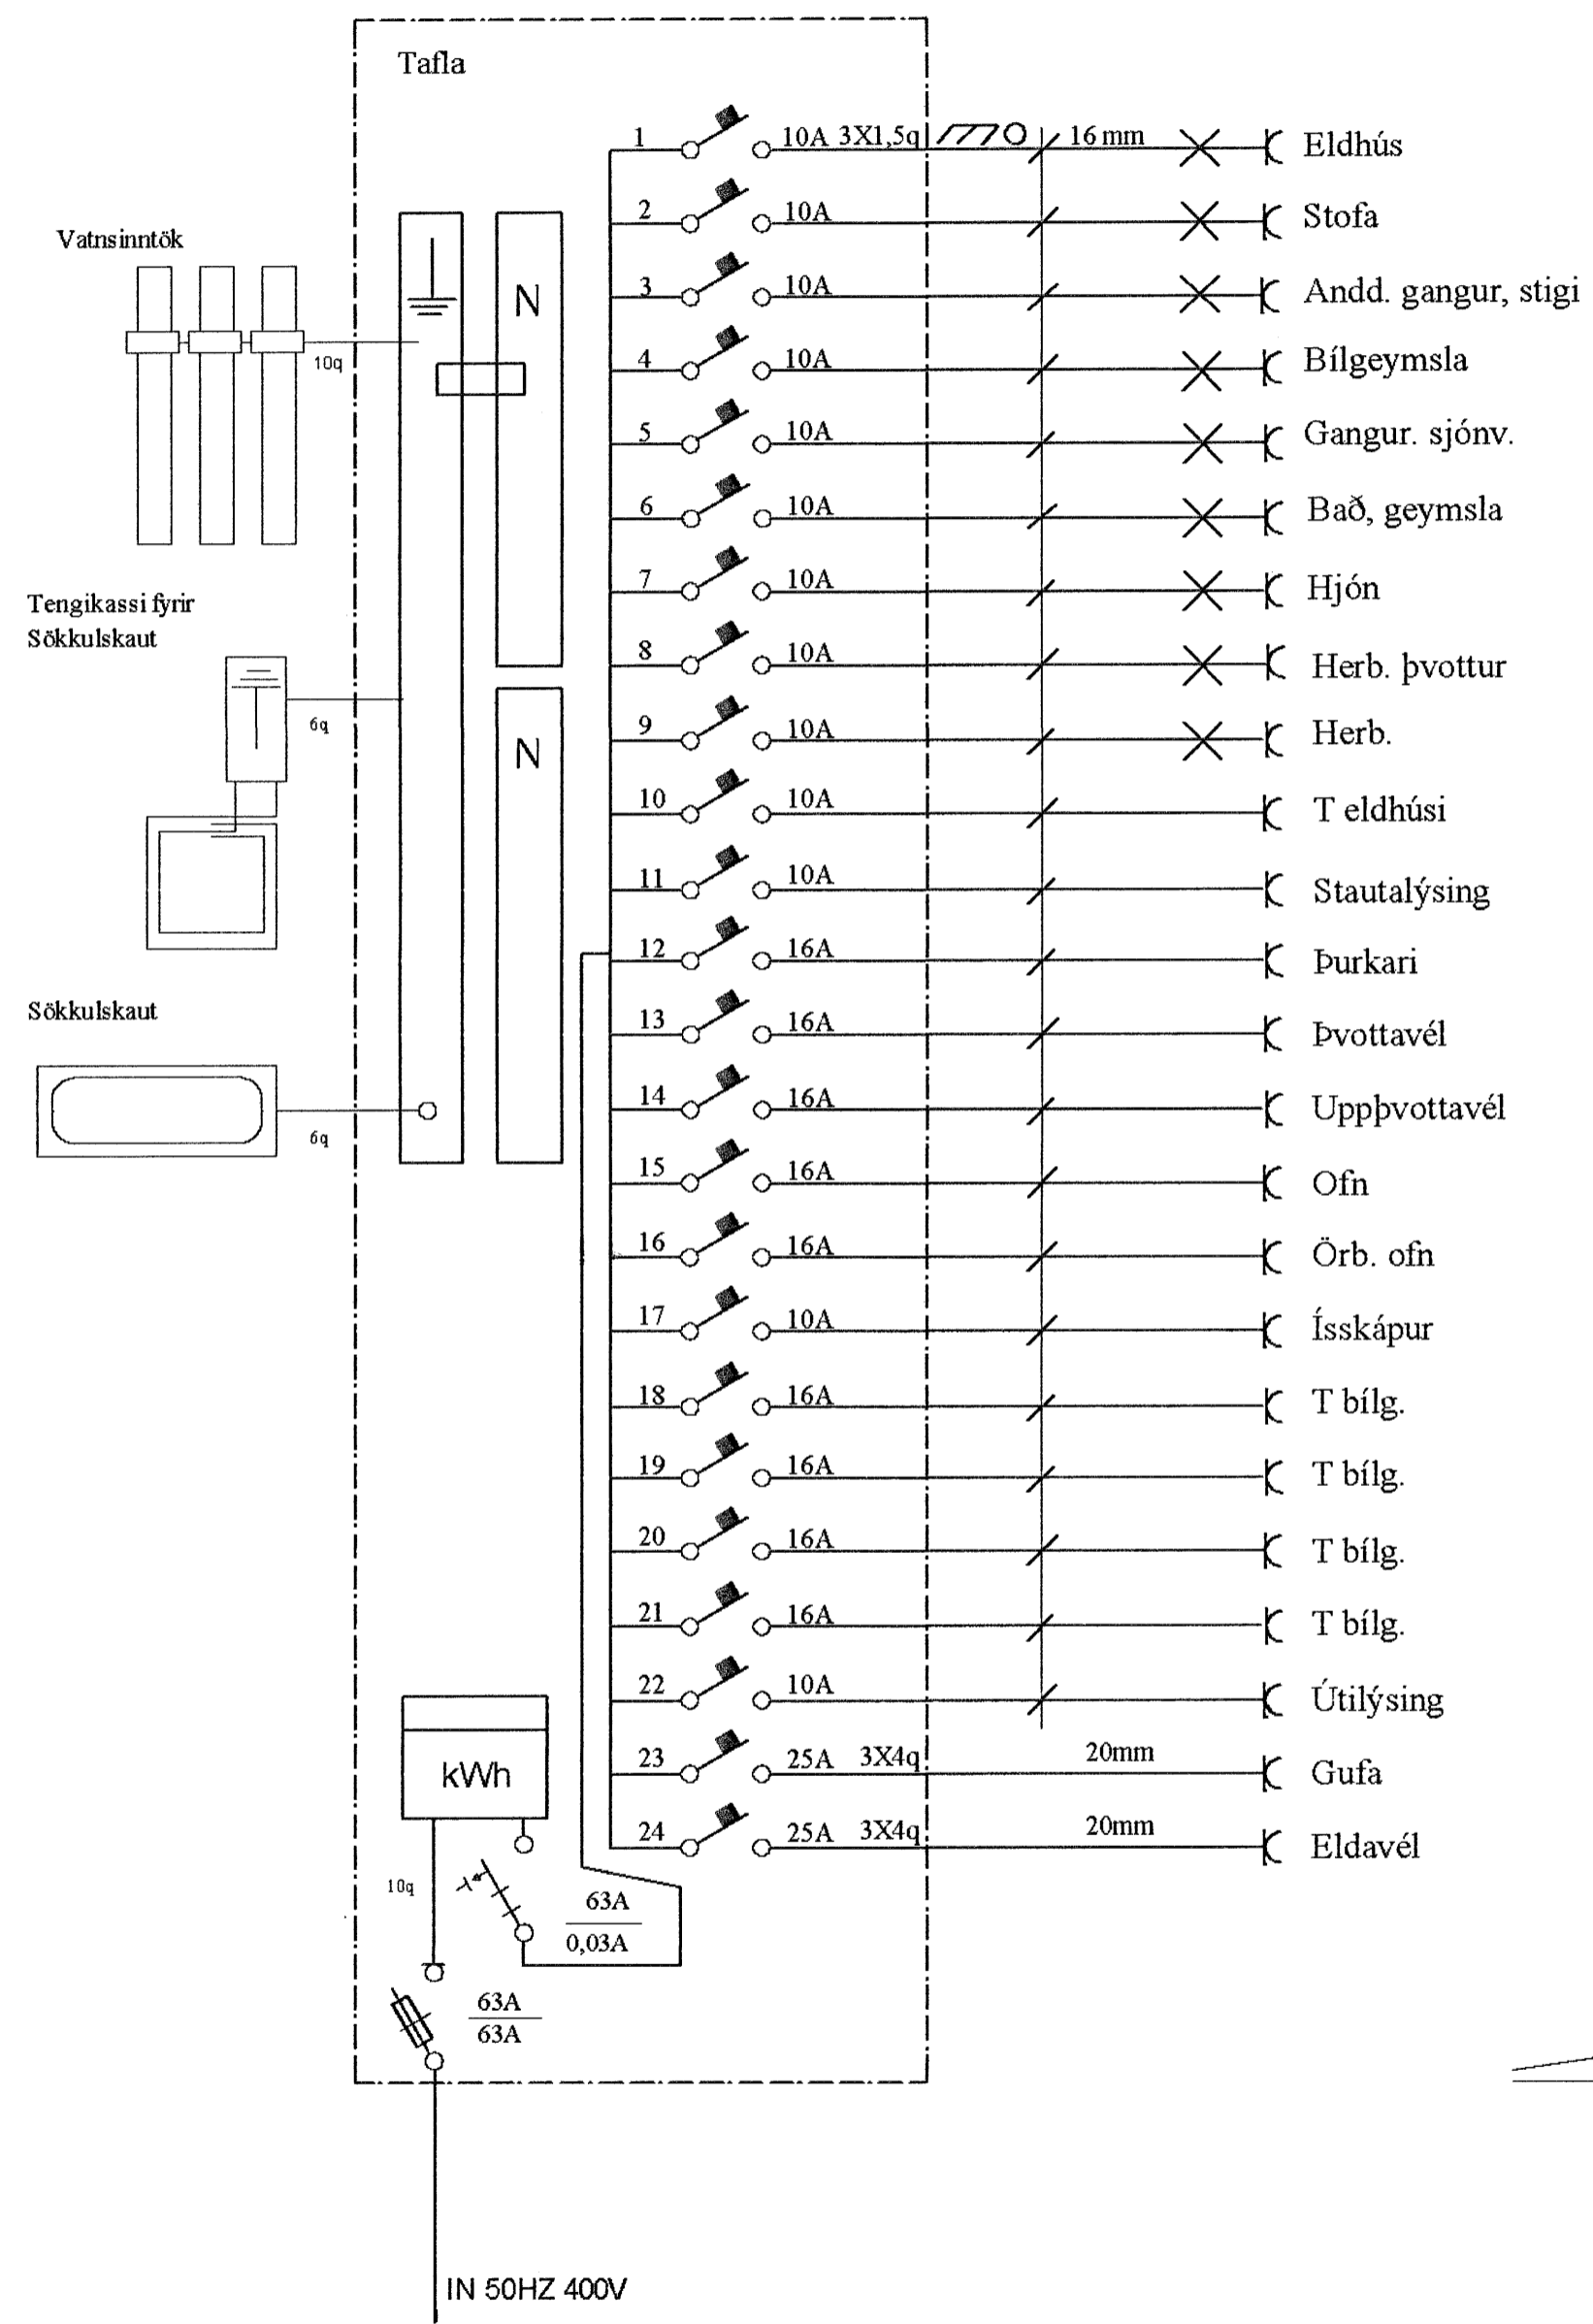

Afstöðumynd mkv. 1:500

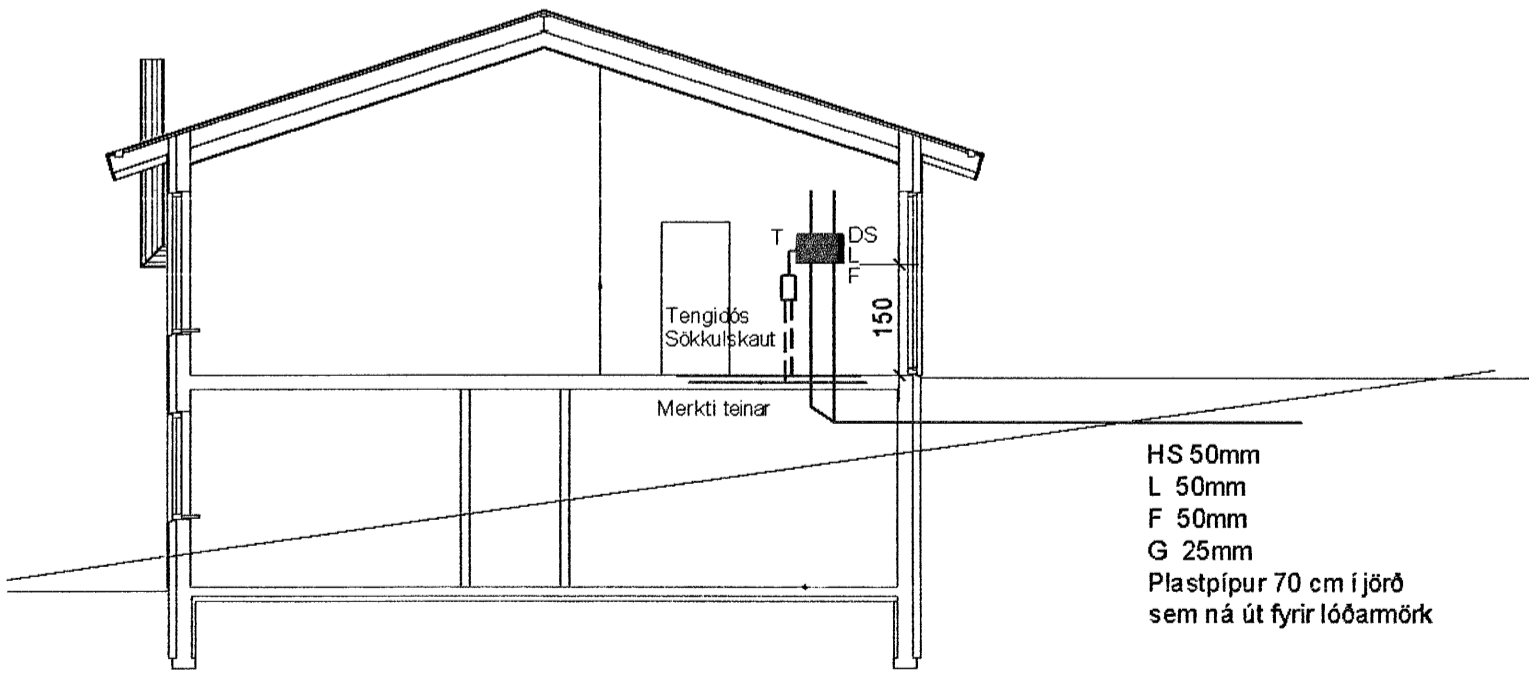

Snið a-a mkv. 1:100

YFIR FASÍÐ
23.05.107
ABH

Br.	Dags.	Breyting	Br.	Slp.	
<p>FURUÁS 17 220HAFNARFJÖRÐUR TAFLA,SNID SÖKKULSKAUT</p>					
<p>Elys ehf Furuvellir 17, 221 Hafnarfjörður Raftagnateikningar s. 555-4750 gsm. 897-6530</p>					
Hannað:	þKK	Teiknað:	VEC	Yfirfarid:	þKK
Samþykkt:	Þórunn			Kt.:	040851-4969
<p>Tölvaskrá: C:\2007\18-07 Furuas 15-17\raflagn\Furuas 15-17.dwg</p>					
Mkv.				Blásterð:	A2
Dags.	10-05-07	Nr:	718-07	Bláð:	107