

1 2 3 4 5 6 7 8

A

A

B

B

C

C

D

D

E

E

F



F

G

G

H

H

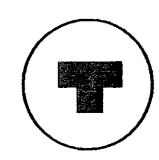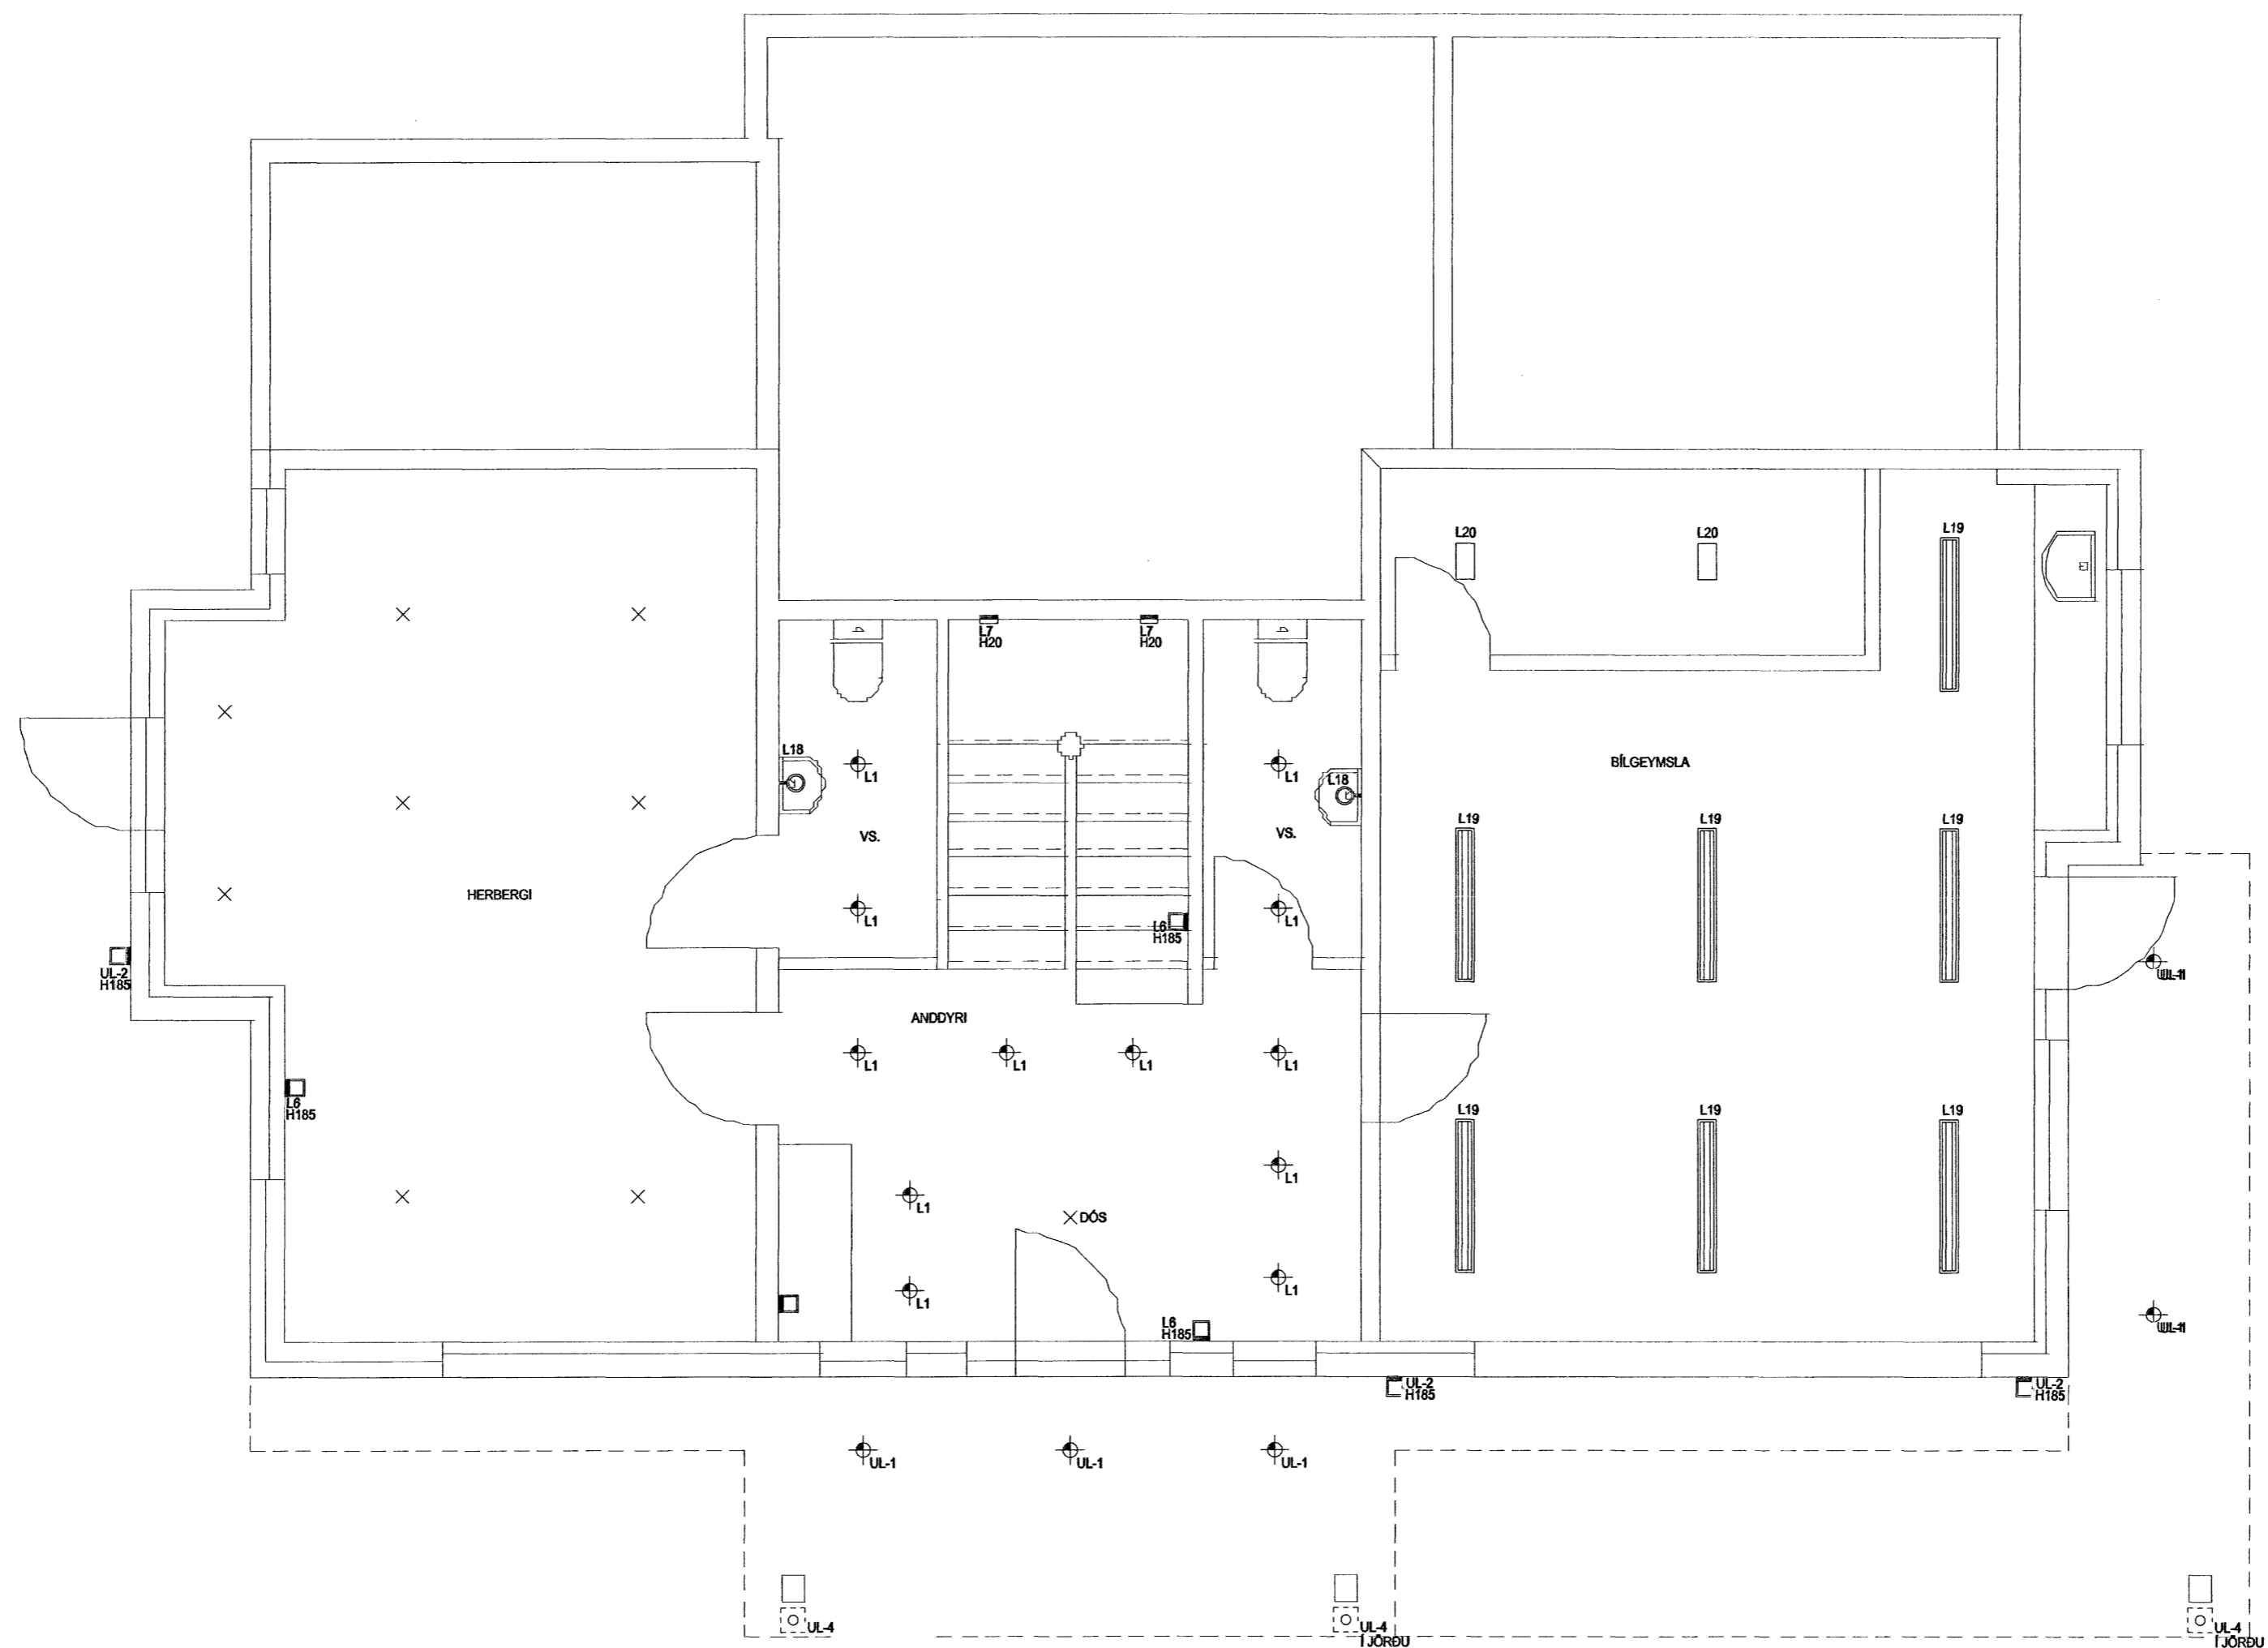

HELGI KR. EIRÍKSSON RAFLAGNAHÖNNUN
Helgi Kr. Eiríksson
 KT. 110156-2789



SKIPHOLT 37, 108 REYKJAVÍK S:568-8388
 E-MAIL: TEIKN@LUMEX.IS

DAGS.	25.04.2007.	SÍÐA NR.	1 AF 7	HANNAÐ	HKE
TEIKN. NR.	AR-0	TÖLVUHEITI	Grillóðarás 28	TEIKNAD	IOI
VERKHLUTI	JARÐHÆÐ	BREYTING A		YFIRFARID	HKE
MKV.	1:50	BREYTING B			

VERKEFNI	HLÍÐARÁS 28
RAFLÖGN	LAMPAPLAN

1 2 3 4 5 6 7 8