
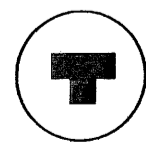


1 2 3 4 5 6 7 8

A
B
C
D
E
F
G
H

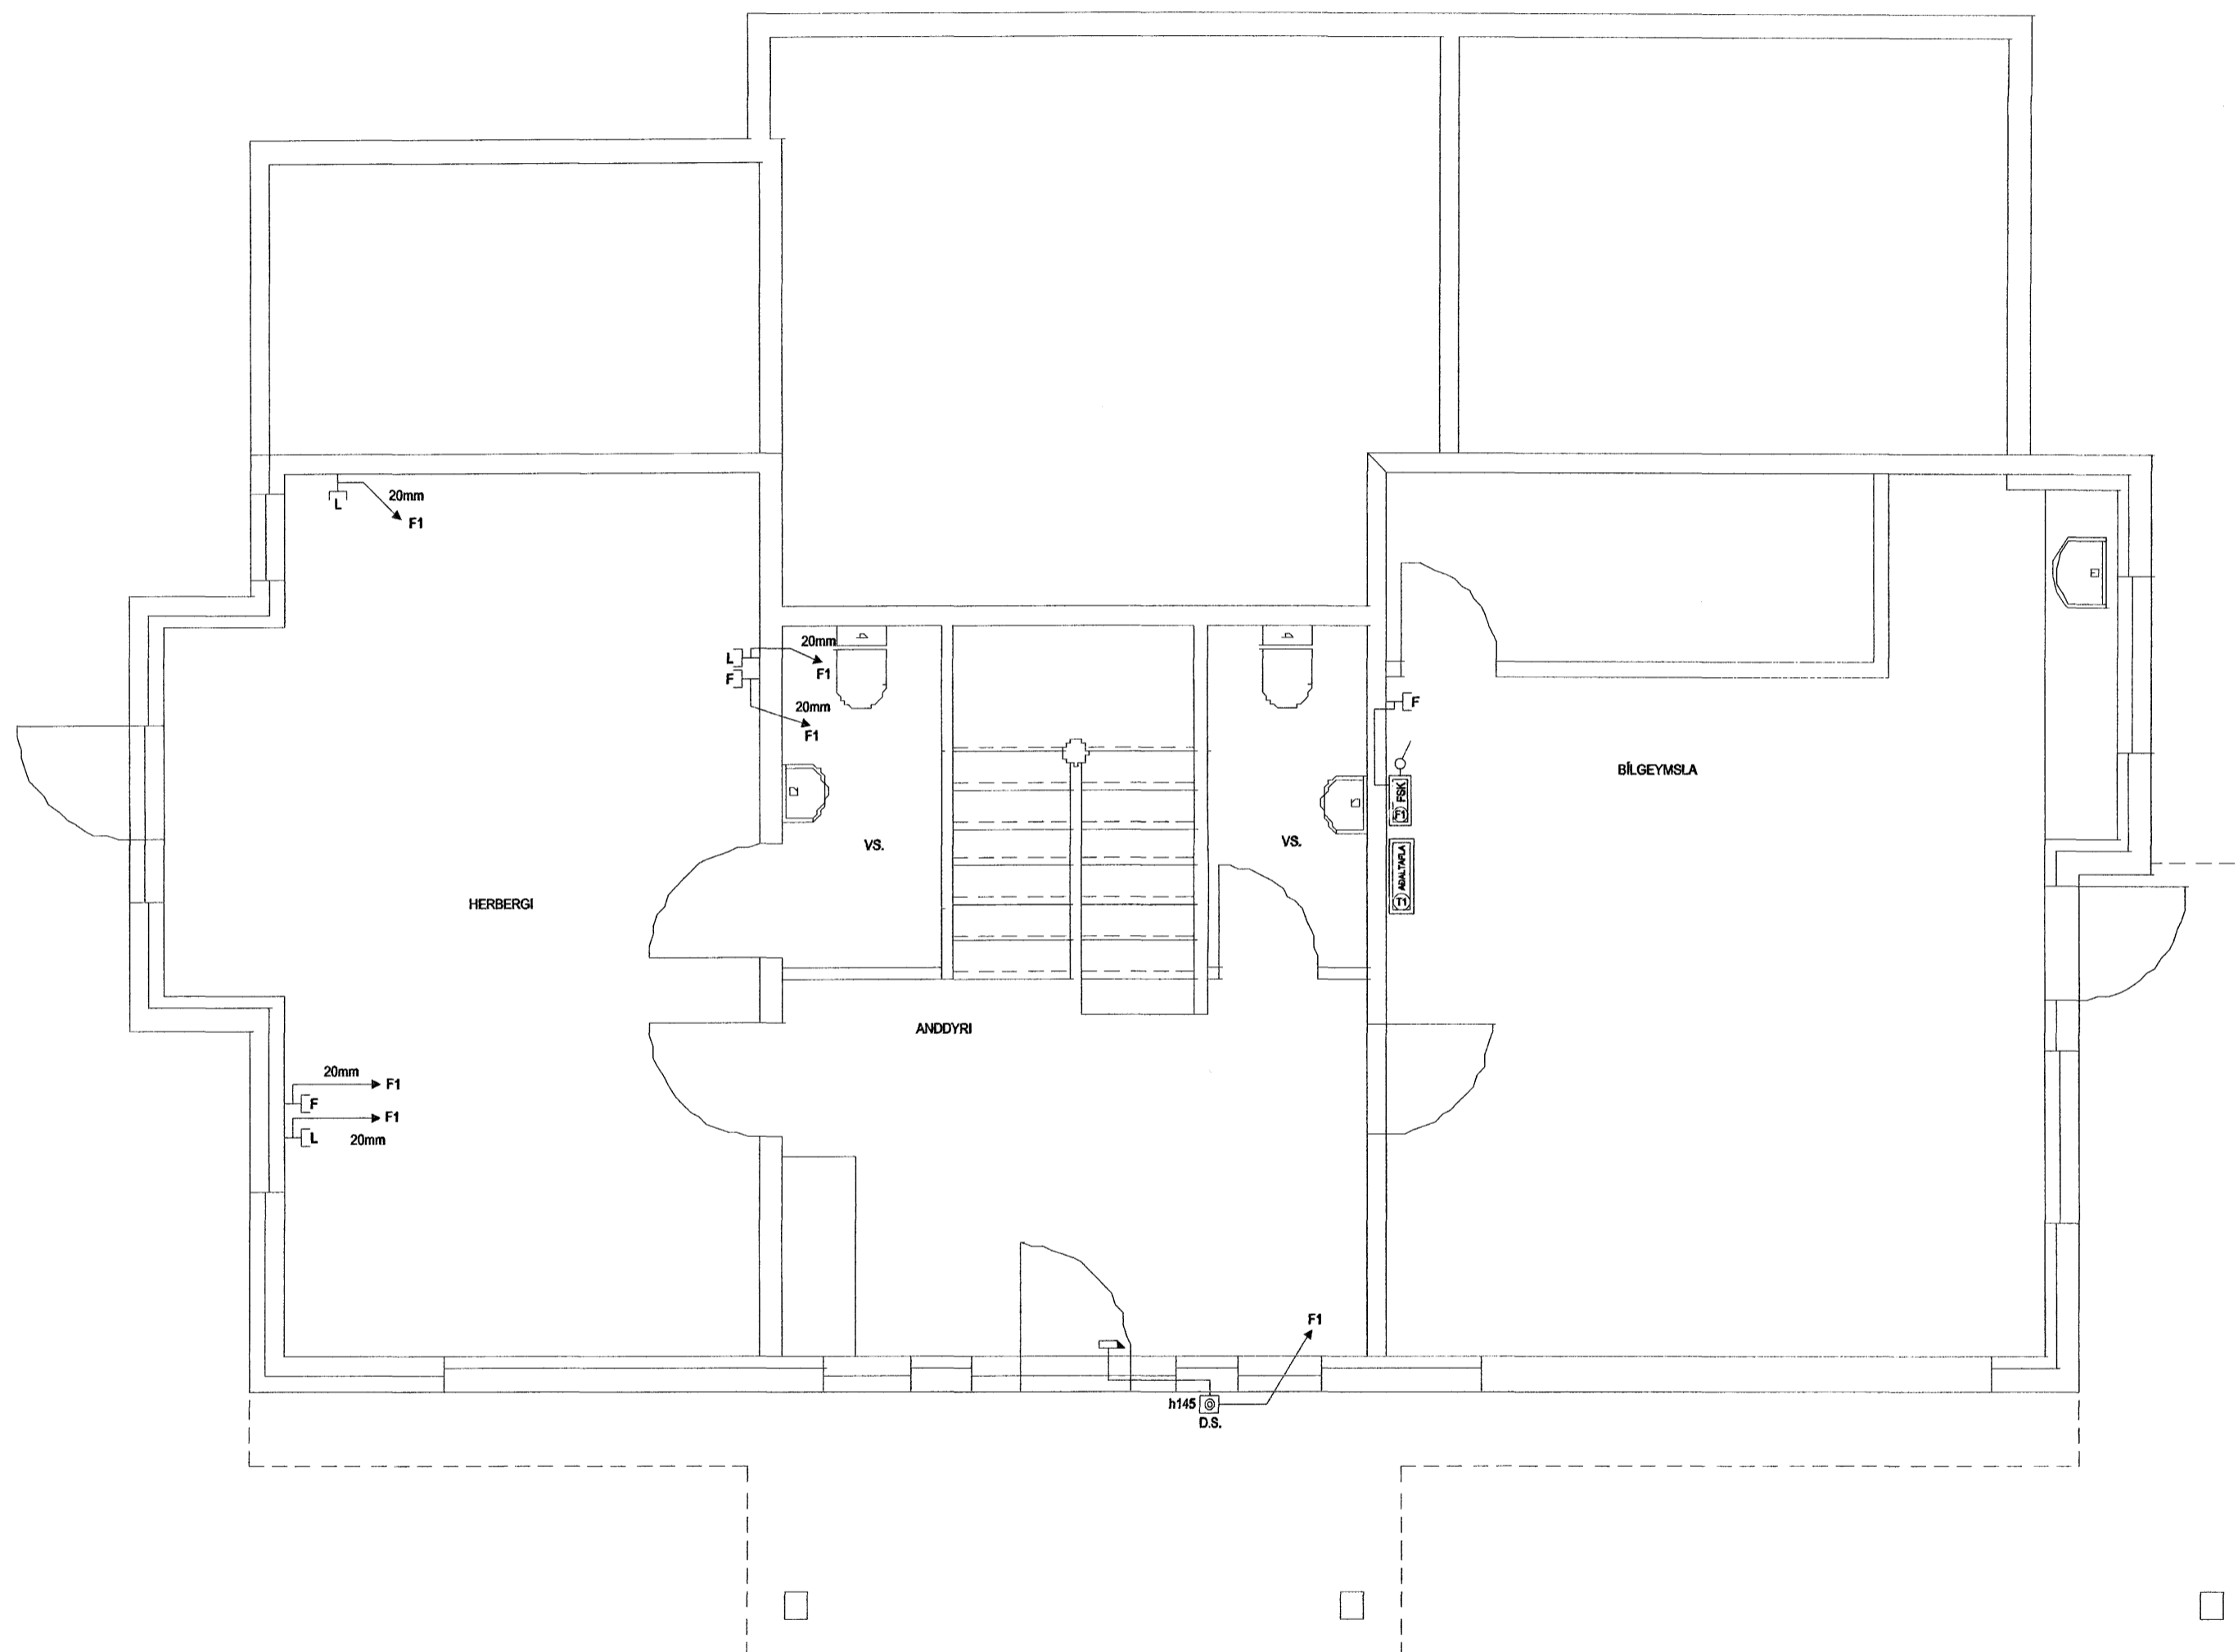

HELGI KR. EIRIKSSON RAFLAGNAHÖNNUN

Helgi Kr. Eiríksson

KT. 110156-2789

SKIPHOLT 37, 108 REYKJAVÍK S.568-8388
E-MAIL: TEIKN@LUMEX.IS

DAGS.	25.04.2007.	SÍÐA NR.	3 AF 7	HANNAD	HKE	VERKEFNI	HLÍÐARÁS 28
TEIKN. NR.	AR-0	TÖLVUHEITI	GrHliðarás 28	TEIKNAD	IOI	RAFLÖGN	SMÁSPENNA
VERKHLUTI	JARÐVÆÐ	BREYTING A		YFIRFARIÐ	HKE		
MKV.	1:50	BREYTING B					

1 2 3 4 5 6 7 8