

SKURÐUR B, 1:100

Hönnuður:
 Jarprúður Þórarinsdóttir
 Yfirfarir:

 Samþykkt: Davíð Sölvason *[Signature]* kt. 100356-3339

Breytingar:

Aðalhönnuður:
[Signature] 010251-9354


Einbýlishús
 Kvistavellir 5
 221 Hafnafirði

Sniðmynd

 Mkv: 1:50

RTS
 VERKFRÆÐISTOFA
 Grensásvegur 3
 108 Reykjavík
 Sími 520 9900
 Fax 520 9901
 www.rts.is

BS EN ISO 9001:2000
 ERV
 FS 88744

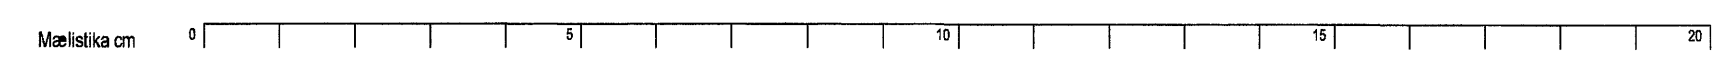

81-2007-1-
 06.10.20 xx0501 A