



AFSTÖÐUMYND 1:500

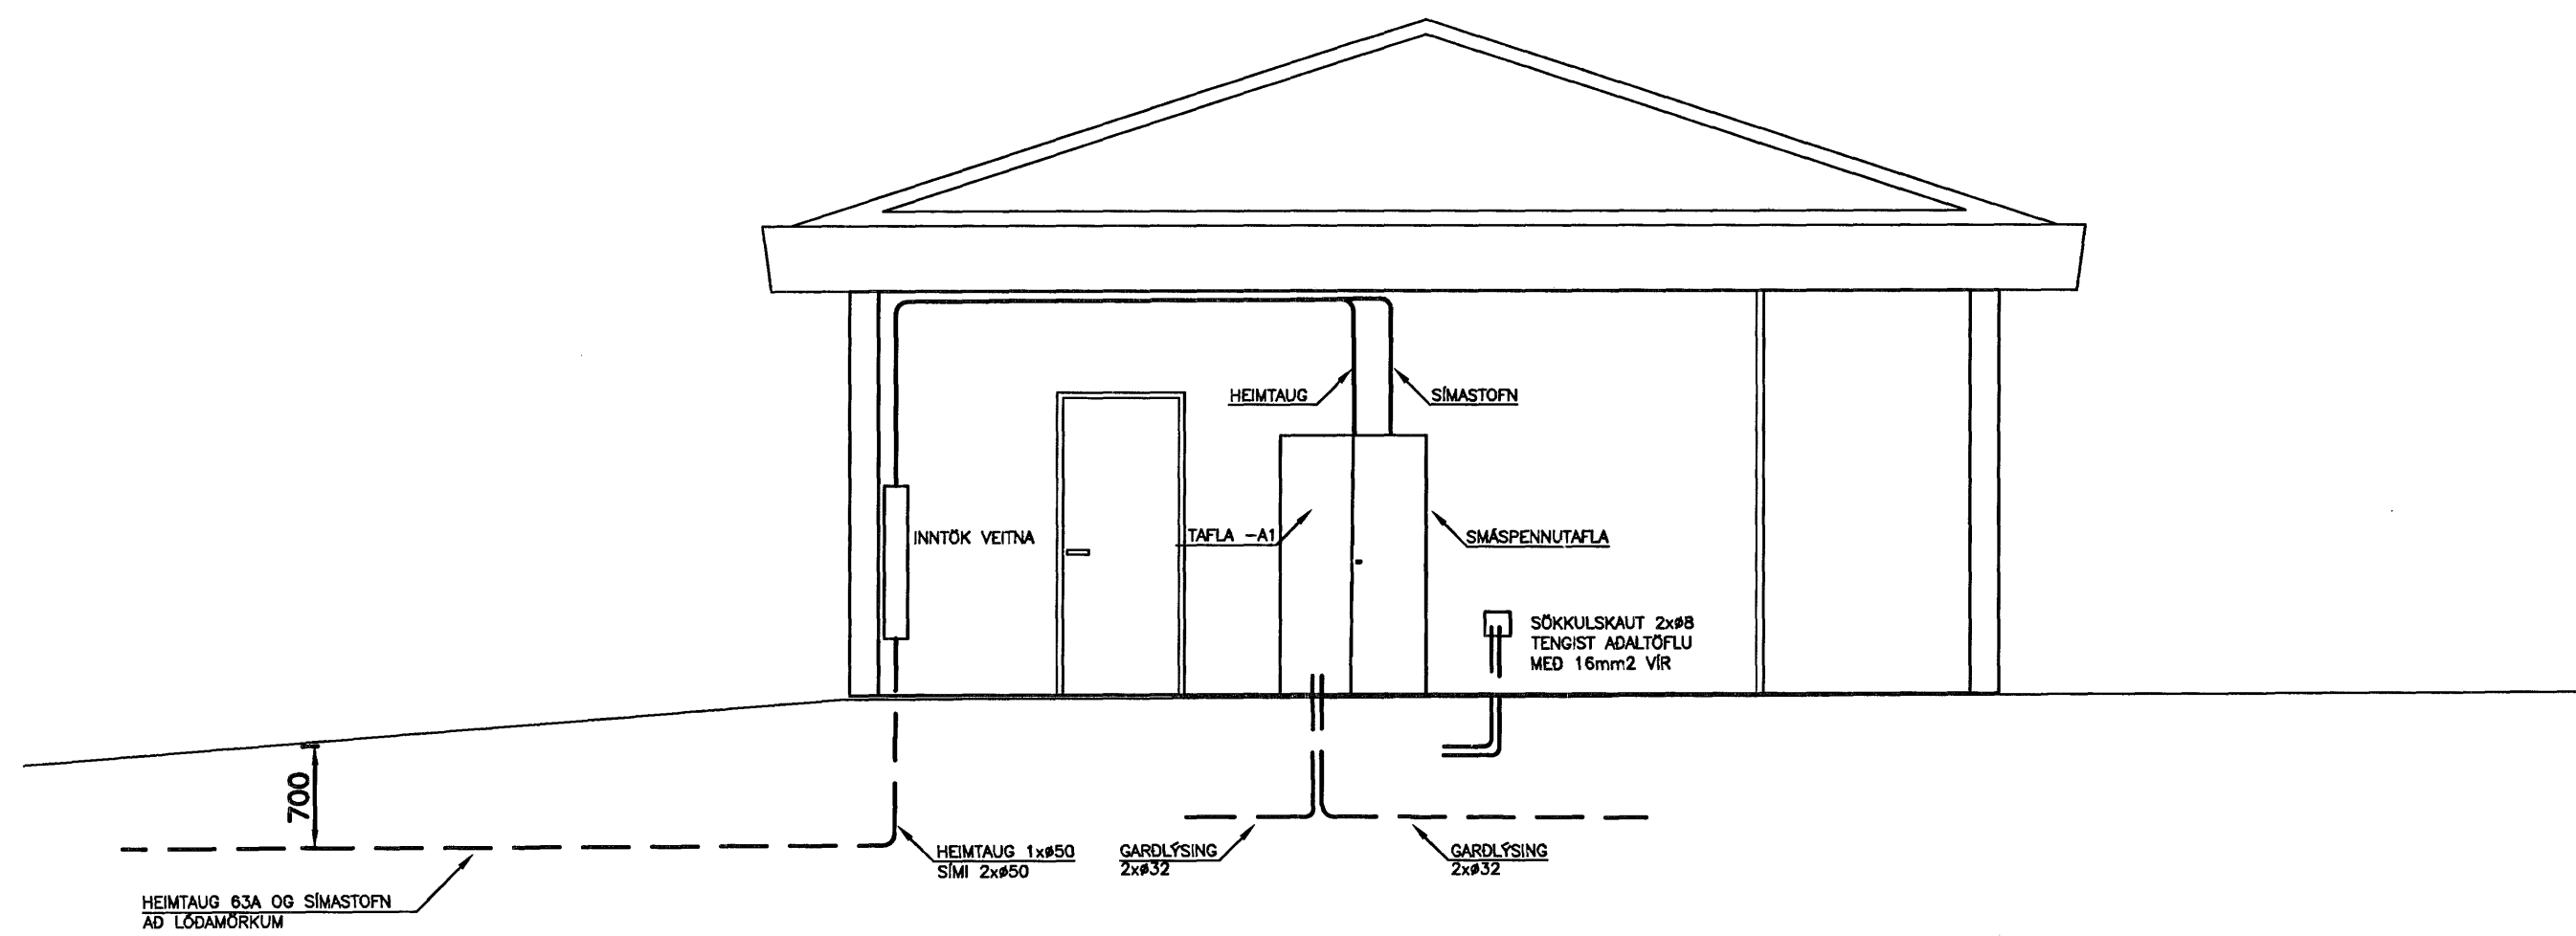

SNEIDMYND 1:50 SNEIDING A-A

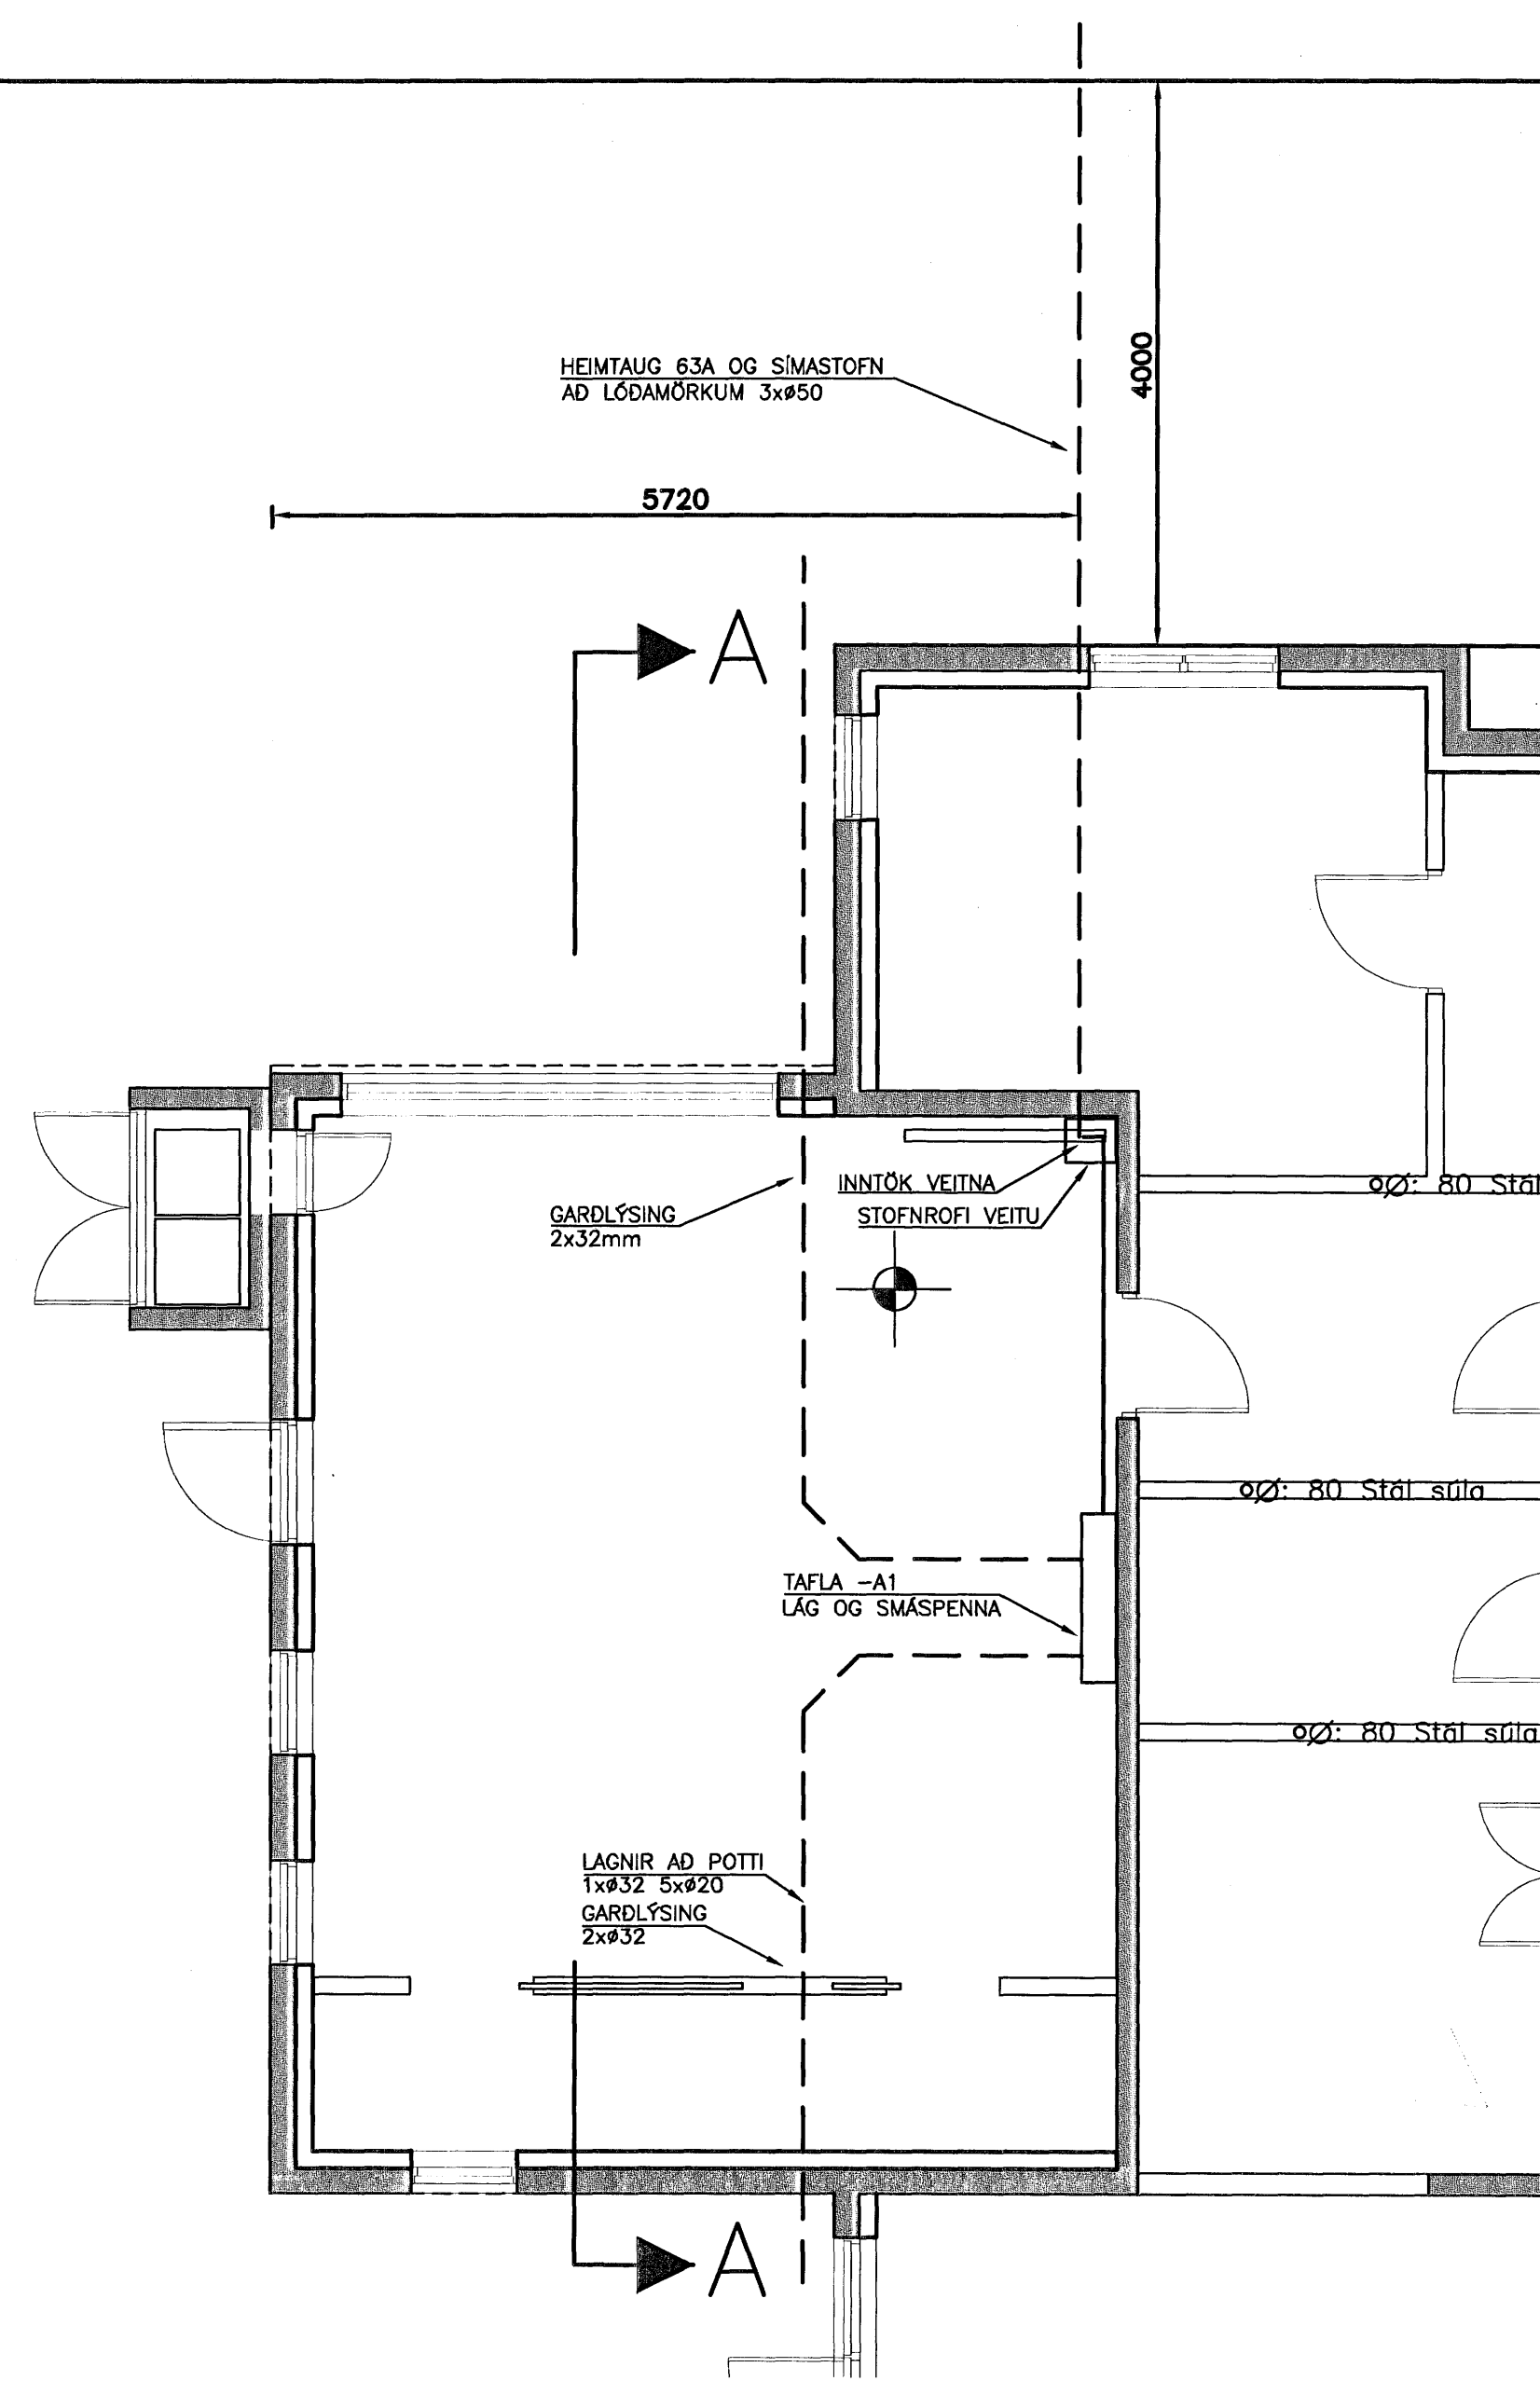

GRUNNMYND 1:50

| ÓTGÁFUERILL | | | | | |
|-------------|----------|-----------------|-----|----|-------|
| ÓTGÁFA | DAGS | SKYRNINGAR | BR. | AF | SAMP. |
| A | 16.02.07 | VINNUTEIKNINGAR | | | |
| | | | | | |
| | | | | | |
| | | | | | |

DAGS. UNDRSKRIFTAR: 16.02.07
 NAFN OG KT. SAMRÉMINGARHÖNNUDAR: JÓN HRAFN HLÓÐVERSSON 260662-6519

UNDRSKRIFT SAMRÉMINGARHÖNNUDAR:

Jón Hrafn

ÖLL AFRITUN TEIKNINGAR, AD HEUTA EDA HEILD, ER HÁÐ SKRIFLEGU LEYFI HÖFUNDA.



**Verkfræðistofa
Jóhanns Indriássonar ehf**

Síðumúli 1, 108 Reykjavík
 Sími 560 5400, Fax 560 5410, Netfang vj@vj.is, Veffang www.vj.is

HEITI VERKS:

**HAFRAVELLIR 8
HAFNARFJÖRÐUR**

HEITI TEIKNINGAR:

**RAFLAGNIR LÁGSPENNUTEIKNINGAR
HEIMTAUG
AFSTÖÐUMYND - GRUNNMYND - SNID**

| | | | |
|--|---|--------------------|------------------------|
| MKA: 1:50 A1 1:100 A3 | VERNR: 5476 0EY9 | SKRÁNINGARNR: 0EY9 | ÓTGÁFA: A |
| HANNAÐ: AJG | TEIKNAD: IM | YFIRFARAD: | NR. TEIKNINGAR: E6-101 |
| NAFN OG KT. SAMÞYKKJANDA: ÁRNI J. GUNNLAUGSSON 151148-3959 | | | BLAÐNÖMUR: 03 |
| DAGS. UNDRSKRIFTAR: 16.02.07 | UNDRSKRIFT SAMÞYKKJANDA: <i>Arni Gunnlaugsson</i> | | |