
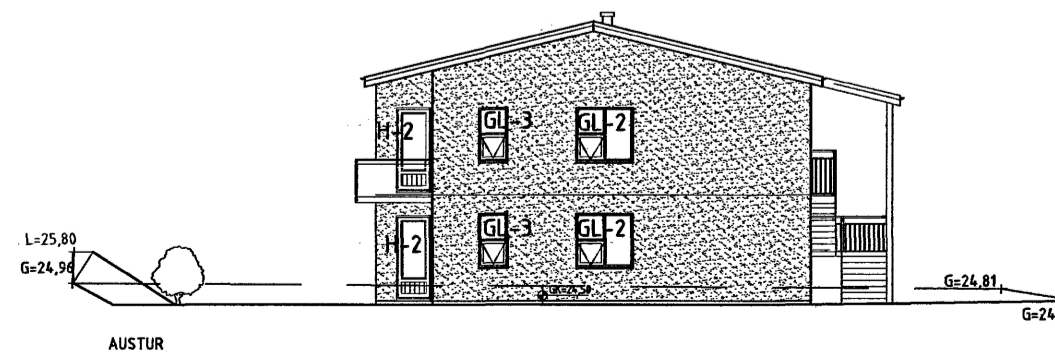
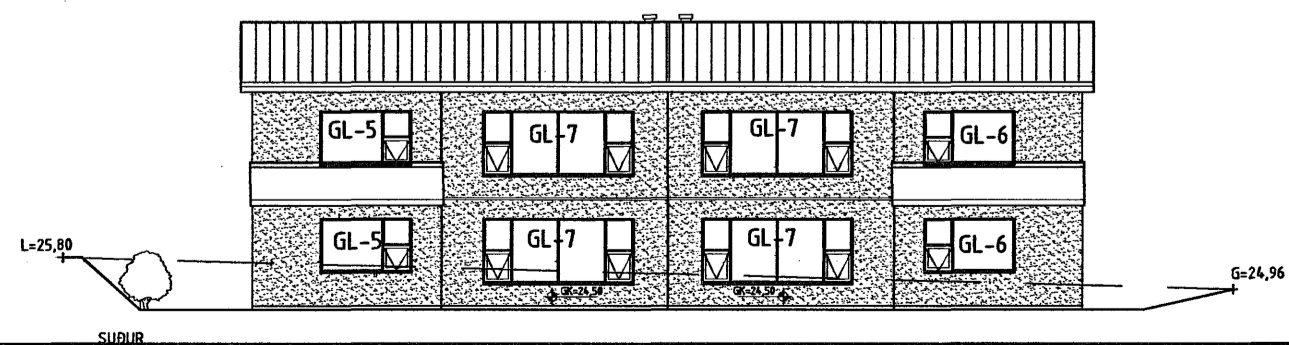
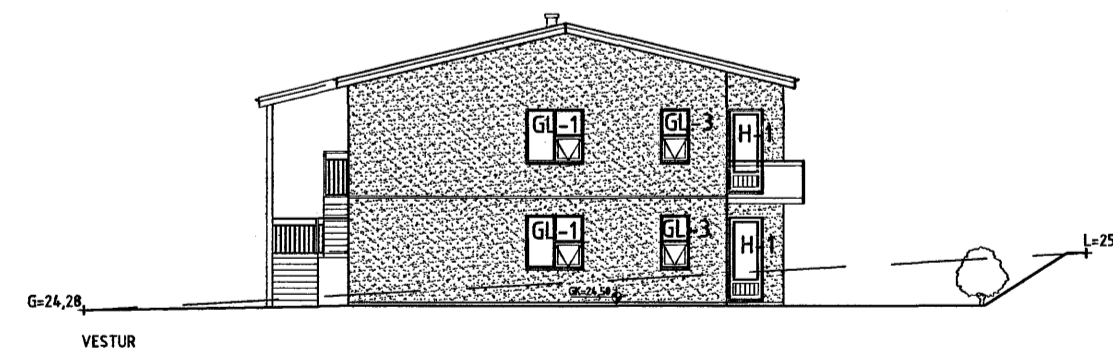
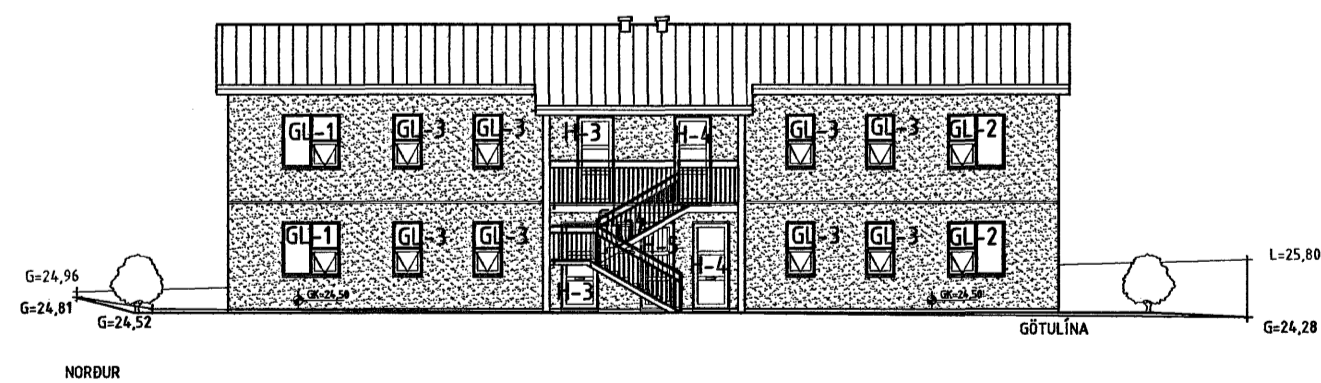
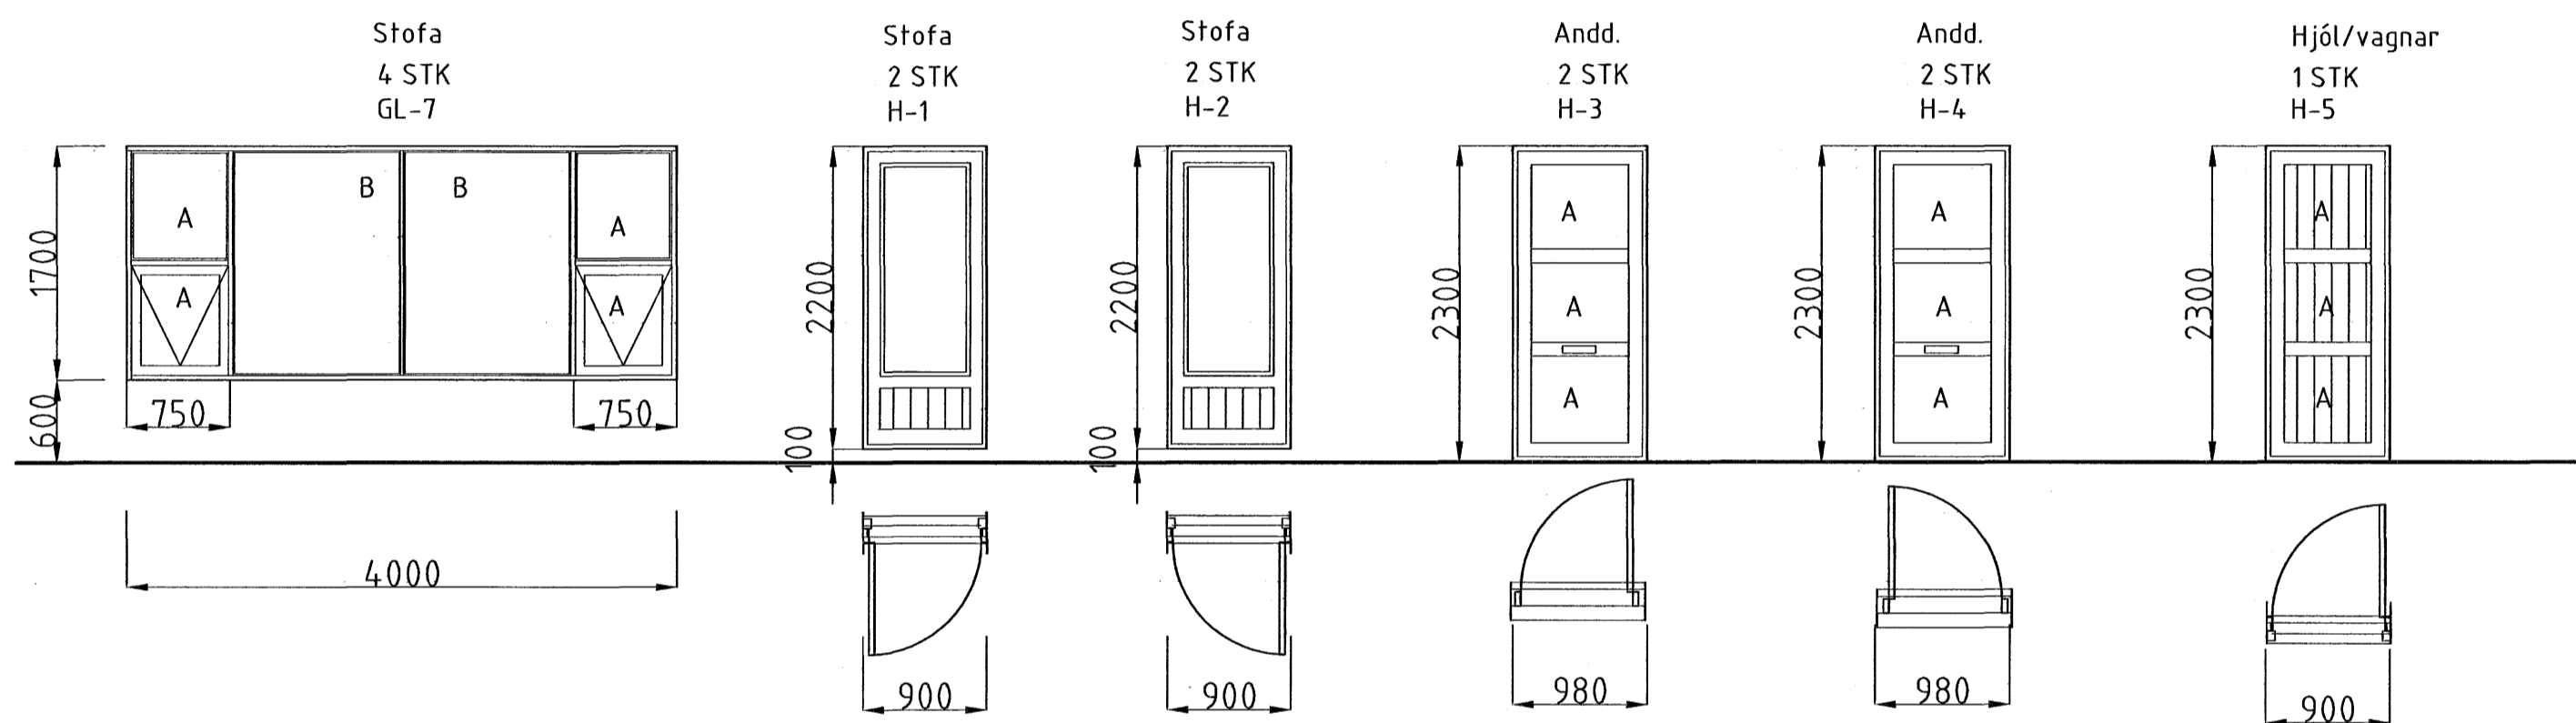


GLUGGAR Í STAÐSTEYPT HÚS

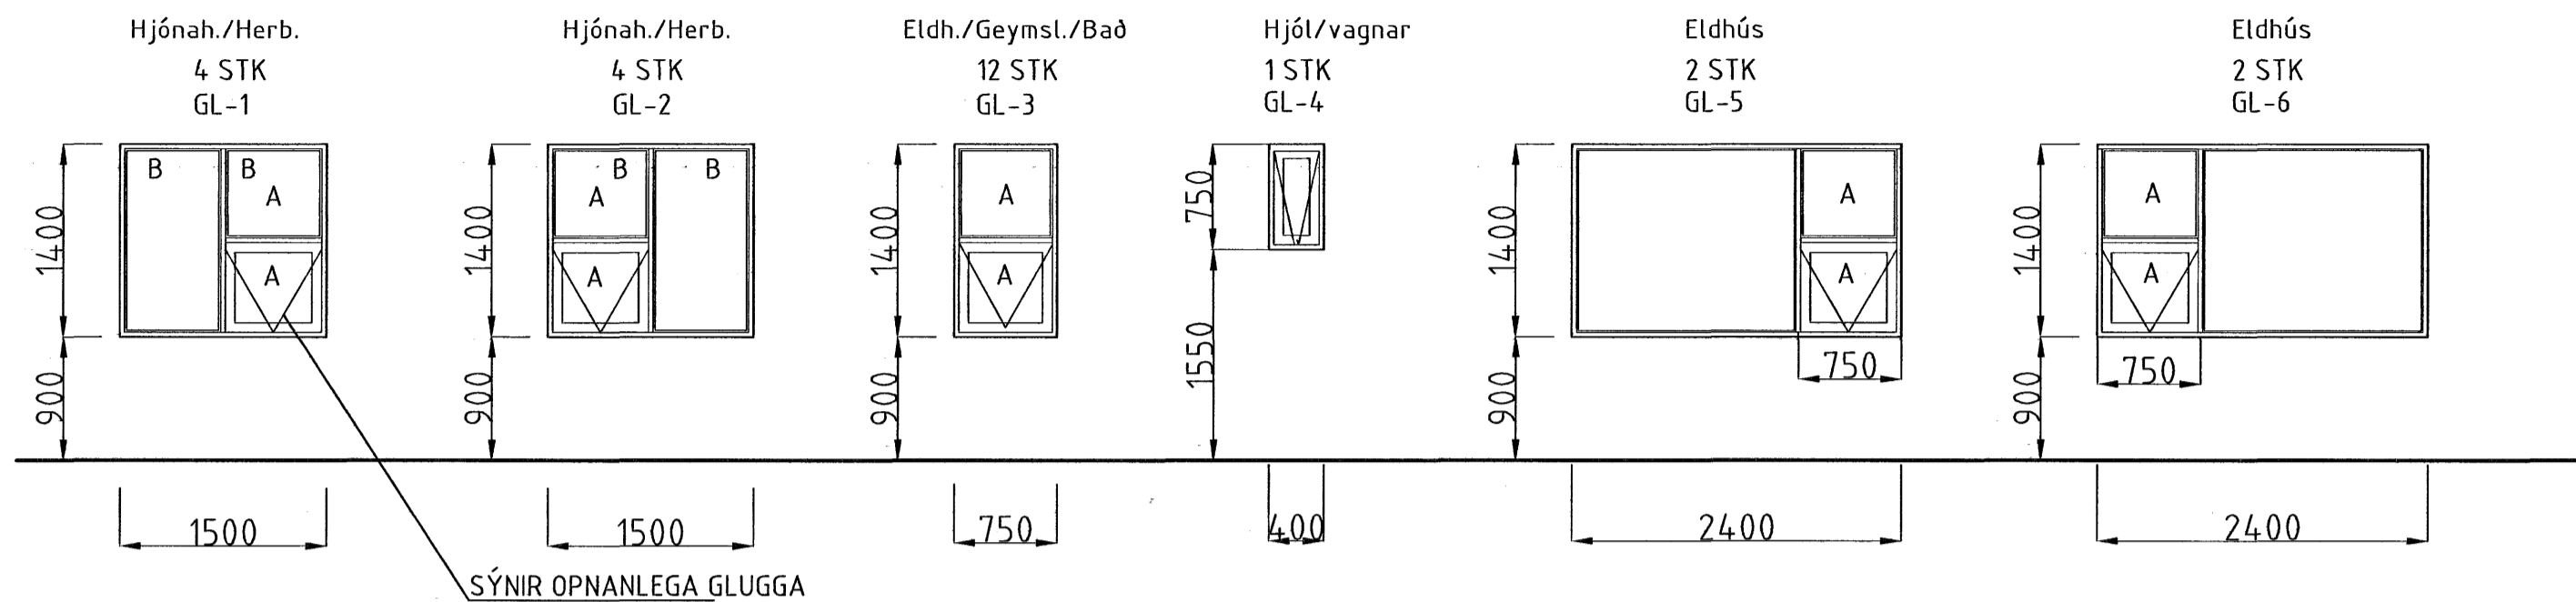

Samþykkt þann
18 JUNI 2007
Byggingfulltrúinn í Hafnarfirði
F.h.Sigurbjartur Halldórsson

es TEIKNISTOFAN SUÐURLANDSBRÁUT 48	
S: 588-7344 FAX: 588-7343	
NETFANG: kastor@simnet.is	
DREKAVELLIR NR 42 HAFNARFIRÐI	
GLUGGAR	MVF: 1:50
MVF:	
MVF:	
HAFNAB: KJARTAN	TEIKNAB: KJARTAN
VERKNÚMÉR: 0509-07	SKRÁRNAMAFN: DREKAVELLIR 42.dwg
DAESEYING:	SAMRÁÐ: <i>[Signature]</i>
07.06.2007	TEIKNING NÚMÉR: A-04
121066-5809	