



301	STIGAHÓS	1.900	2000	600
302	GEYMSLA	290	600	600
303	BAD	300	600	600
304	ÞVOTTUR	300	600	600
305	ANDD	510	800	600
306	HERB	890	1500	600
307	HERB	630	1500	600
308	BAD	340	600	600
309	ÞVOTTUR	300	600	600
310	ANDD	540	800	600
311	HJÓN	1.250	1500	600
312	HERB	820	1500	600
313	STOFA/ELDHÓS	1.140	2000	400
314	STOFA/ELDHÓS	1.140	2000	400
315	STOFA/ELDHÓS	860	1400	600
316	STOFA/ELDHÓS	2.690	2300	400
317	HJÓN	920	1500	600
318	STOFA/ELDHÓS	2.160	2300	400
319	HJÓN	920	1500	600
320	HERB	780	1500	600
321	STOFA/ELDHÓS	1.810	2300	400
322	STOFA/ELDHÓS	1.810	2300	400
323	ÞVOTTUR	300	600	600
324	BAD	320	600	400
325	ANDD	380	600	600
326	GEYMSLA	280	600	600
327	HJÓN	920	1500	600
328	HANDKLOFN			
329	HJÓN	1130	1200	600
330	HERB	1130	1500	600
331	HERB	910	1500	600
332	GEYMSLA	350	600	600
333	STOFA/ELDHÓS	1.290	2000	400
334	STOFA/ELDHÓS	1.290	2000	400
335	STOFA/ELDHÓS	630	700	600
336	ÞVOTTUR	260	600	600
337	ÞVOTTUR	380	600	600
338	BAD	310	600	600
339	ANDD	380	600	600

GRUNNMYND 3 HÆÐAR 1:50

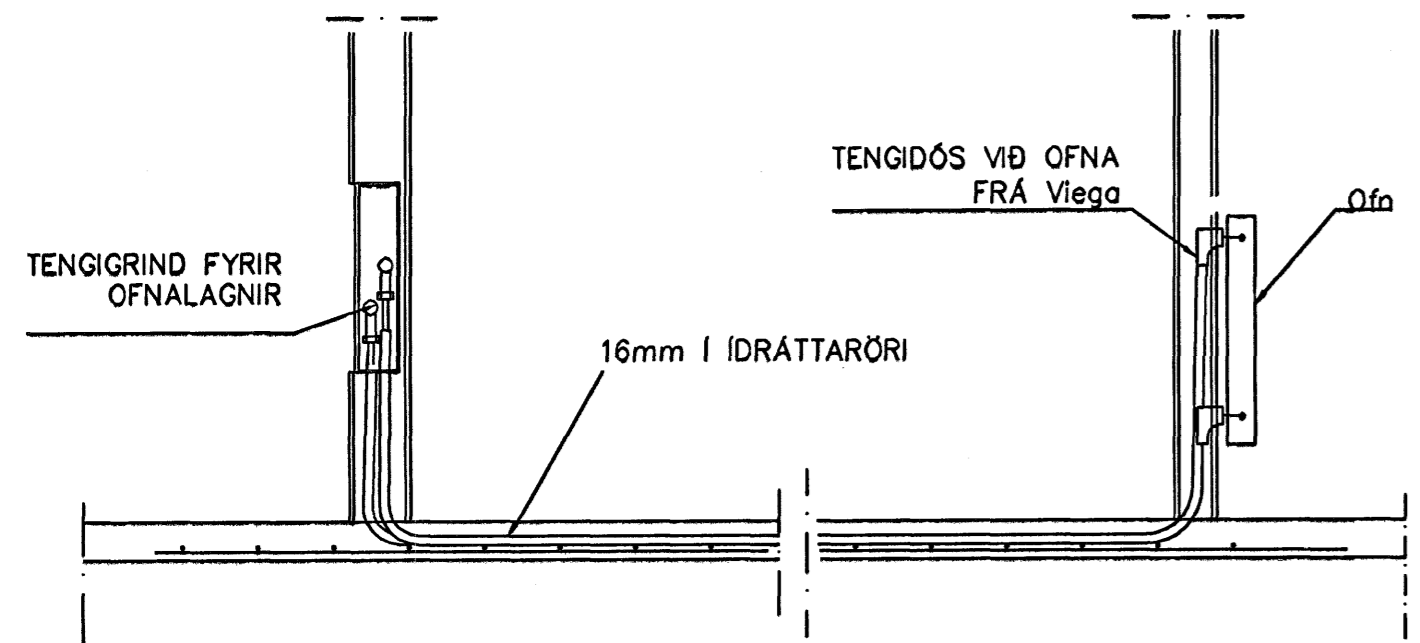

TENGING OFNALAGNALAGNA 1:20

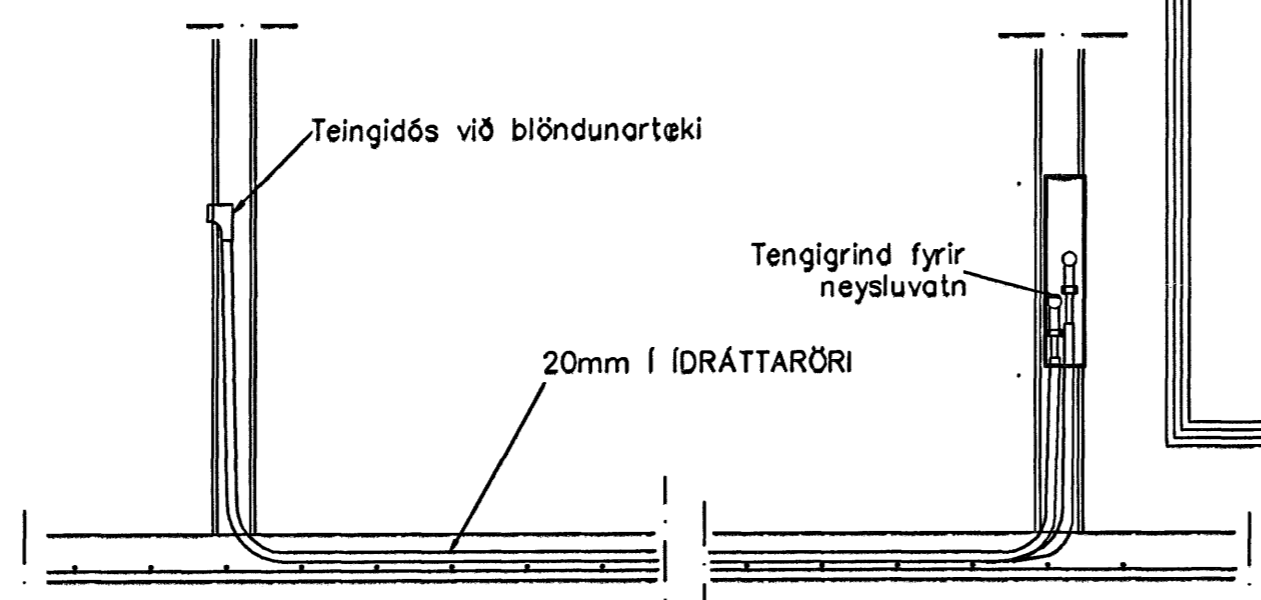

TENGING NEYSLUVATNSLAGNA 1:20

12. AUG. 2005

Br.	Dags.	Eðli breytinga	Sign
ESKIVELLIR 1 HAFNARFIRÐI HITA, VATNS, FRÁRENNSLIS OG LOFTRÆSTILAGNIR 3 HÆÐAR MKV. 1:50 1:20 DAGS. AGÚST. 2005 VERK NR. 2423 TEIKN. NR. 2-20 HANNAÐ SIG. ÞORLEIFSS. KT. 241148-3009 TEIKNAD G.H. YRIRFARIÐ			
TÆKNIJÓNUSTA SIGURDAR ÞORLEIFSSONAR ehf STRANDGÖTU 11 220 HAFNARFIRÐI Sími 555-4255 FAX 555-2875 E-mail taeknihjonusta@islandia.is kt: 440693-2539			