



GRUNNMYND 6 HÆÐAR 1:50

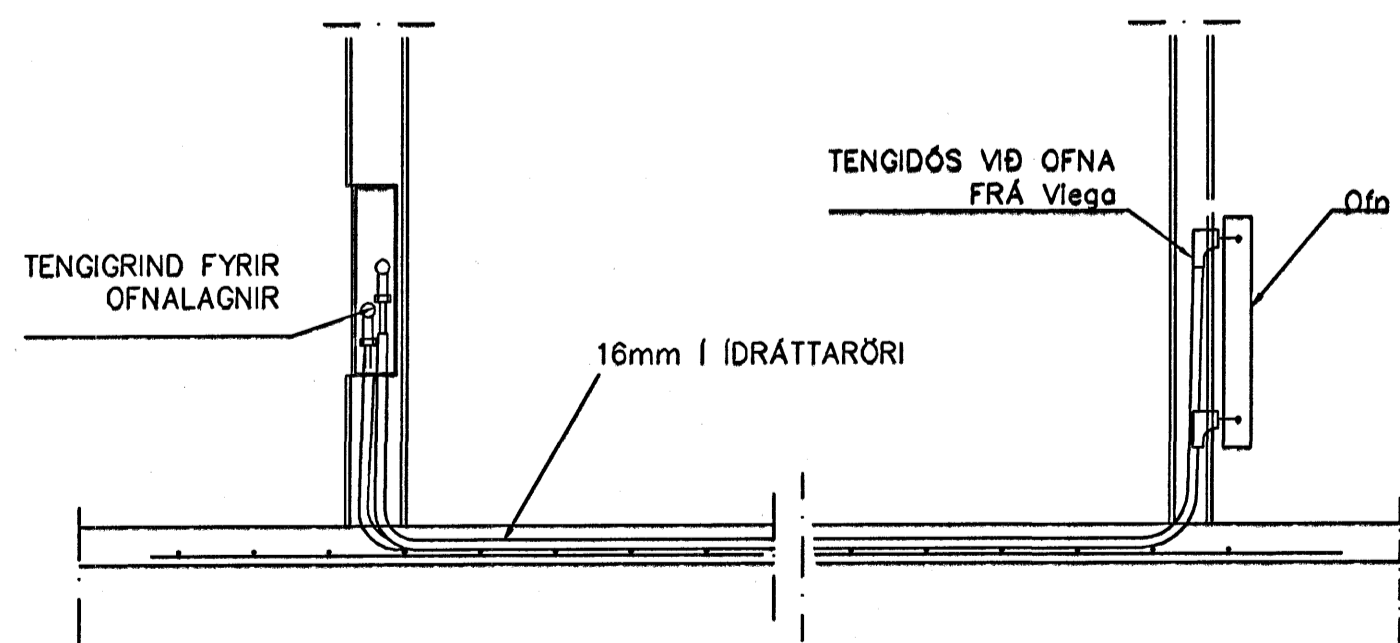

TENING OFNALAGNALAGNA 1:20

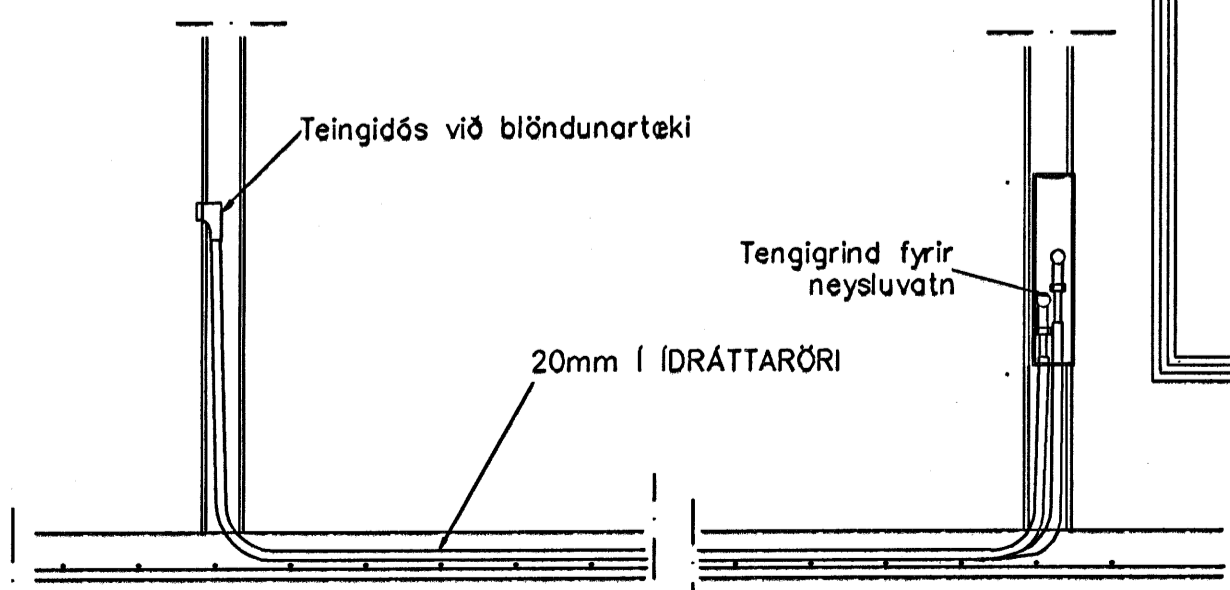

TENING NEYSLUVATNSLAGNA 1:20

|     |              |         |      |     |
|-----|--------------|---------|------|-----|
| 601 | STIGAHÚS     | 2.090   | 2000 | 600 |
| 602 | GEYMSLA      | 310     | 600  | 600 |
| 603 | BAD          | 540     | 600  | 600 |
| 605 | ANDD         | 590     | 800  | 600 |
| 606 | HERB         | 1.000   | 1500 | 600 |
| 607 | HERB         | 1.210   | 1500 | 600 |
| 608 | BAD          | 610     | 600  | 600 |
| 615 | HJÓN         | 1.270   | 1400 | 600 |
| 616 | STOFA/ELDHÚS | 1.999   | 2300 | 400 |
| 617 | STOFA/ELDHÚS | 1.999   | 1500 | 600 |
| 618 | STOFA/ELDHÚS | 2.510   | 2300 | 400 |
| 619 | HJÓN         | 1.070   | 1500 | 600 |
| 620 | HERB         | 900     | 1500 | 600 |
| 621 | STOFA/ELDHÚS | 2.030   | 2300 | 400 |
| 622 | STOFA/ELDHÚS | 2.030   | 2300 | 400 |
| 623 | ÞVOTTUR      | 310     | 600  | 600 |
| 624 | BAD          | 350     | 600  | 400 |
| 625 | ANDD         | 470     | 600  | 600 |
| 626 | GEYMSLA      | 310     | 600  | 600 |
| 627 | HJÓN         | 1.070   | 1500 | 600 |
| 628 | HANDKLOFN    |         |      |     |
| 629 | HJÓN         | 1.300   | 1200 | 600 |
| 630 | HERB         | 1.270   | 1500 | 600 |
| 631 | HERB         | 1.020   | 1500 | 600 |
| 632 | GEYMSLA      | 440     | 600  | 600 |
| 633 | STOFA/ELDHÚS | 1.390   | 2000 | 400 |
| 634 | STOFA/ELDHÚS | 1.390   | 2000 | 400 |
| 635 | STOFA/ELDHÚS | 710     | 700  | 600 |
| 636 | ÞVOTTUR      | 290     | 600  | 600 |
| 637 | ÞVOTTUR      | 470     | 600  | 600 |
| 638 | BAD          | 350     | 600  | 600 |
| 639 | ANDD         | 470     | 600  | 600 |
|     |              | 195.229 |      |     |

12. Okt. 2005

| Br.  | Dags. | Eðil breytinga | Sign |
|--|-------|----------------|------|
| <b>ESKIVELLIR 1 HAFNARFIRÐI</b><br>HITA, VATNS, FRÁRENNSLIS OG LOFTRÆSTILAGNIR 6 HÆÐAR<br>MKV. 1:50 1:20<br>DAGS. OKT. 2005<br>VERK NR. 2423<br>TEIKN. NR. 2-23<br>HANNAÐ SIG. ÞORLEIFSS. KT. 241148-3009<br>TEIKNAD G.H.<br>YFIRFARID<br><b>TEKNIÞJÓNUSTA</b> SIGURÐAR ÞORLEIFSSONAR ehf<br>STRANDGÖTU 11 220 HAFNARFIRÐI<br>Sími 555-4255 FAX 565-2875<br>E-mail taekniþjonusta@istandia.is<br>kt: 440693-2539 |       |                |      |