




TENGING NEYSLUVATNSLAGNA 1:20

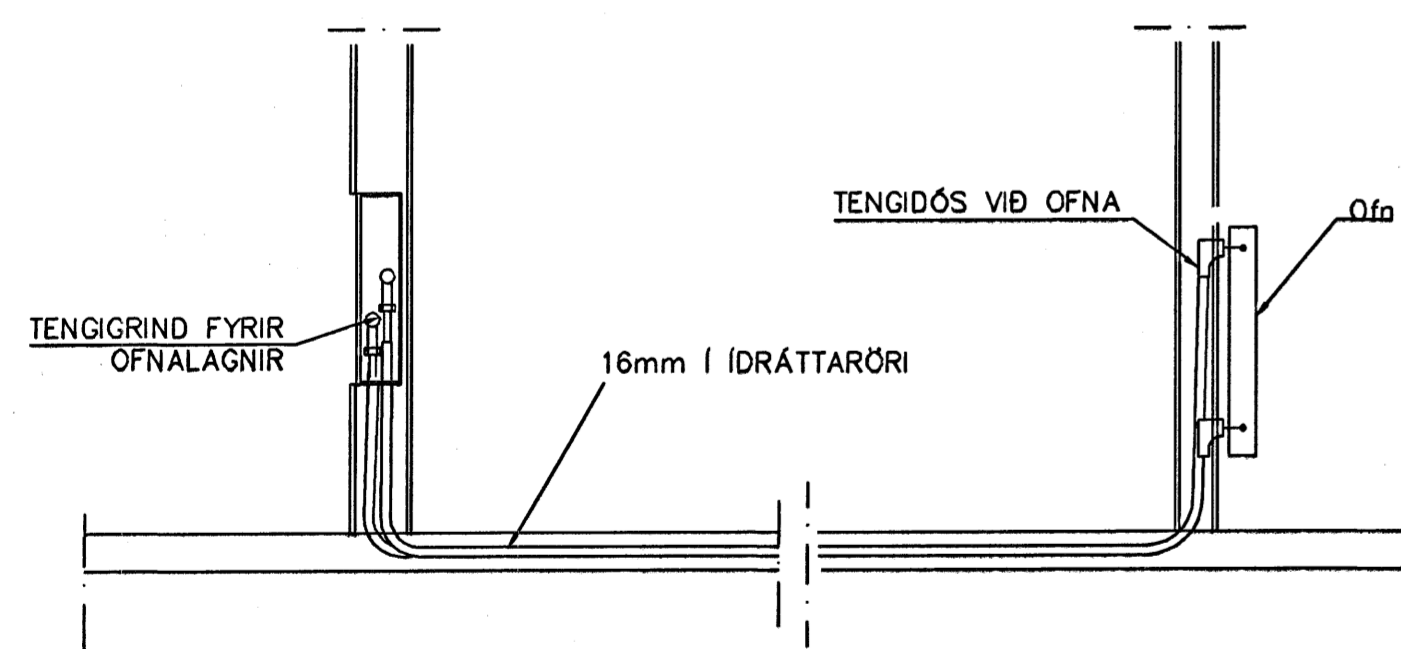

TENGING OFNALAGNALAGNA 1:20

401	ÞVOTTUR	330	600	600
402	BAD	340	600	600
403	ANDD	560	800	600
404	GEYMSLA	880	1500	600
405	GEYMSLA	430	700	600
406	BAD	340	600	600
407	ÞVOTTUR	330	600	600
408	ANDD	560	800	600
409	GEYMSLA	880	1500	600
410	HERB	850	1500	600
411	BAD	390	600	600
412	ÞVOTTUR	380	600	600
413	ANDD	510	800	600
414	HERB	940	1500	600
415	HERB	990	1500	600
416	BAD	440	600	600
417	ÞVOTTUR	400	600	600
418	ANDD	540	800	600
419	HJÓN	1.490	1500	600
420	STOFA	1.690	2200	400
421	STOFA	1.690	2200	400
422	STOFA	430	600	400
423	HERB	940	1500	600
424	STOFA	2.820	2200	400
425	HJÓN	960	1500	600
426	STOFA	2.620	2200	400
427	HJÓN	950	1500	600
428	STOFA	2.290	2200	400
429	HJÓN	950	1500	600
430	GEYMSLA	930	1000	600
431	GEYMSLA	870	1500	600
432	STOFA	1.560	2200	400
433	STOFA	1.560	2200	400
434	ÞVOTTUR	330	600	600
435	BAD	340	600	600
436	ANDD	300	600	600
437	HJÓN	1.040	1500	600
438	STIGAGANGUR	2.040	1800	600
439	GEYMSLA	880	1500	600
440	BAD	360	600	600
441	ÞVOTTUR	330	600	600
442	ANDD	510	800	600
443	HERB	870	1500	600
444	HERB	770	1500	600
445	BAD	360	600	600
446	ÞVOTTUR	330	600	600
447	ANDD	510	800	600
448	HERB	850	1500	600
449	HERB	950	1500	600
450	BAD	400	600	600
451	ÞVOTTUR	390	600	600
452	ANDD	610	800	600
453	HJÓN	1.490	1500	600
454	STOFA	1.790	2200	400
455	STOFA	1.790	2200	400
456	STOFA	530	600	400
457	HERB	940	1500	600
458	STOFA	2.410	2200	400
459	HJÓN	960	1500	600
460	STOFA	2.310	2200	400
461	HJÓN	1.030	1500	600

GRUNNMYND 4 HÆÐAR 1:50

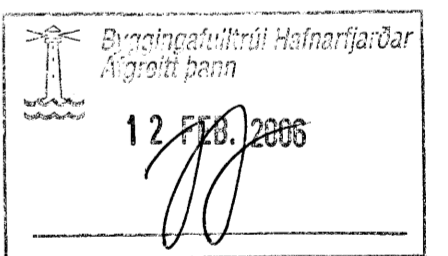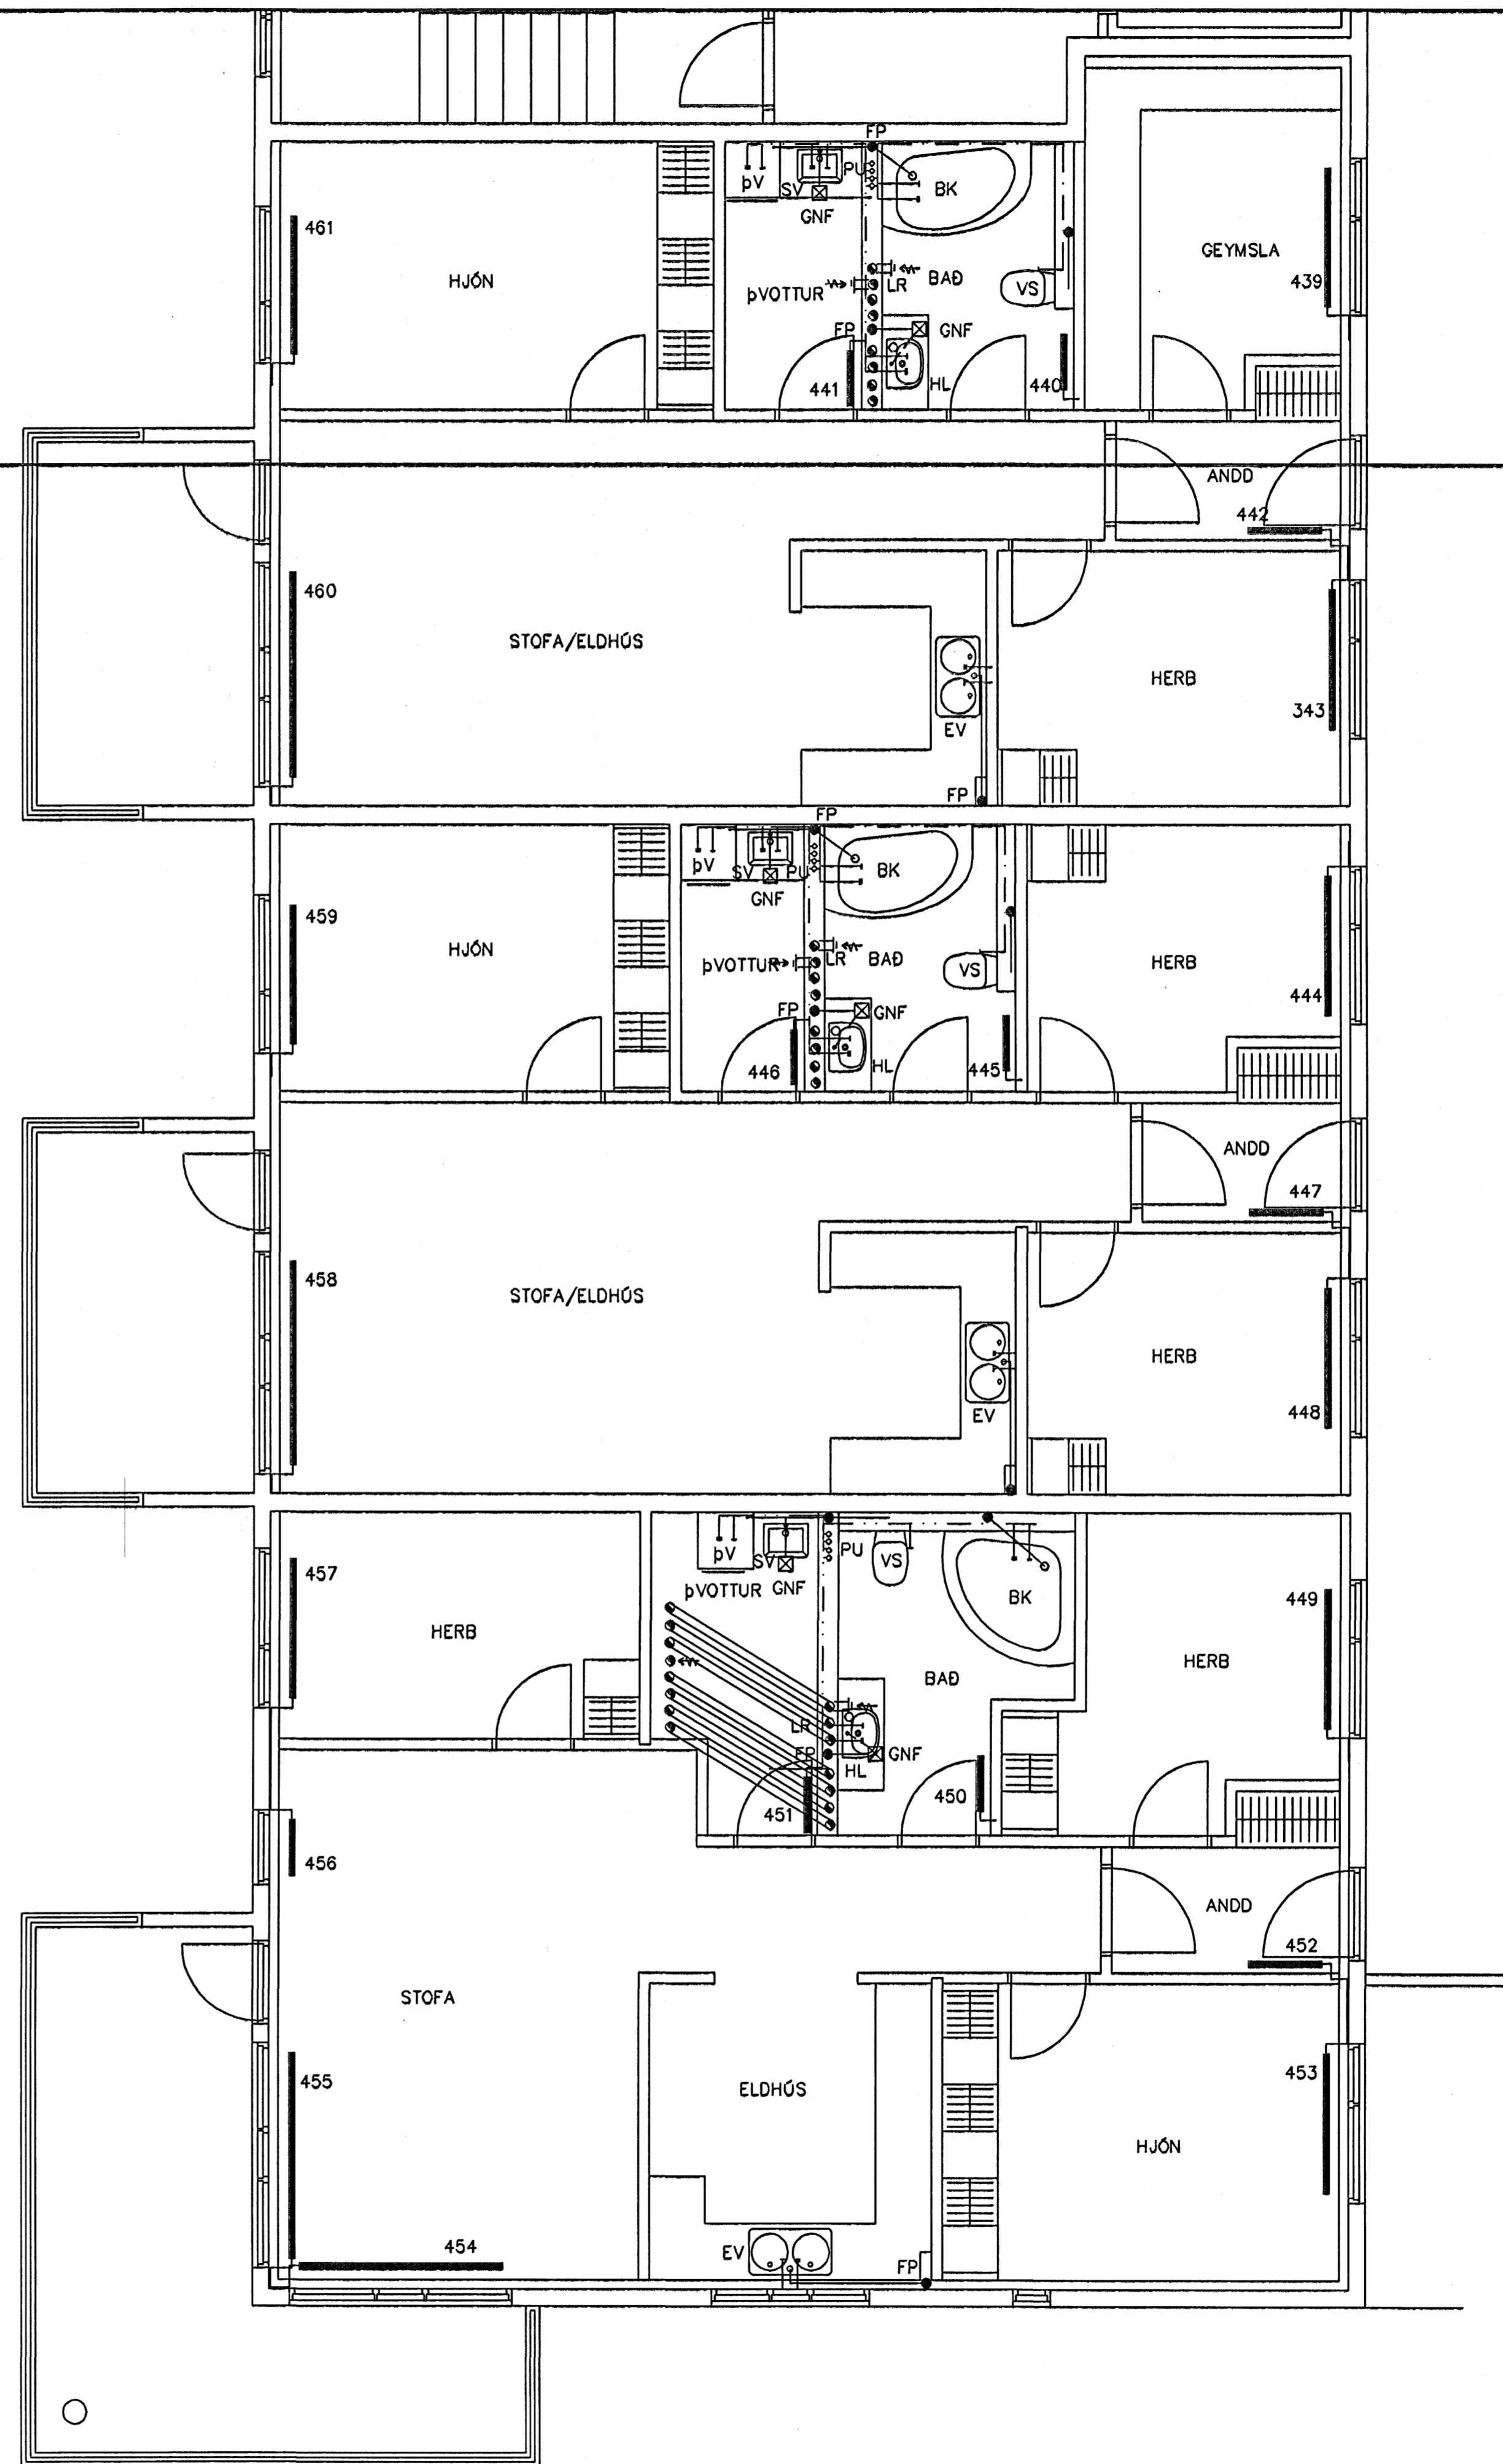

Br.	Dags.	Eðli breytinga	Sign
ESKIVELLIR 7 HAFNARFIRÐI HITA, VATNS, FRÆRENSLI OG LOFTRÉSTILAGNIR 4 HÆÐAR MKV. 1:50 1:20 DAGS. JÚLÍ. 2005 VERK NR. 2422 TEIKN. NR. 2-19A HANNAÐ SIG. ÞORLEIFSS. KT. 241148-3009 TEIKNAD G.H. YFIRFARID TÆKNIPJÓNUSTA SIGURDAR ÞORLEIFSSONAR ehf STRANDGÖTU 11 220 HAFNARFIRÐI Sími 553-4255 FAX 565-2875 E-mail taeknipjonusta@islandia.is kt: 440693-2539			