



ÚTLIT NORDUR

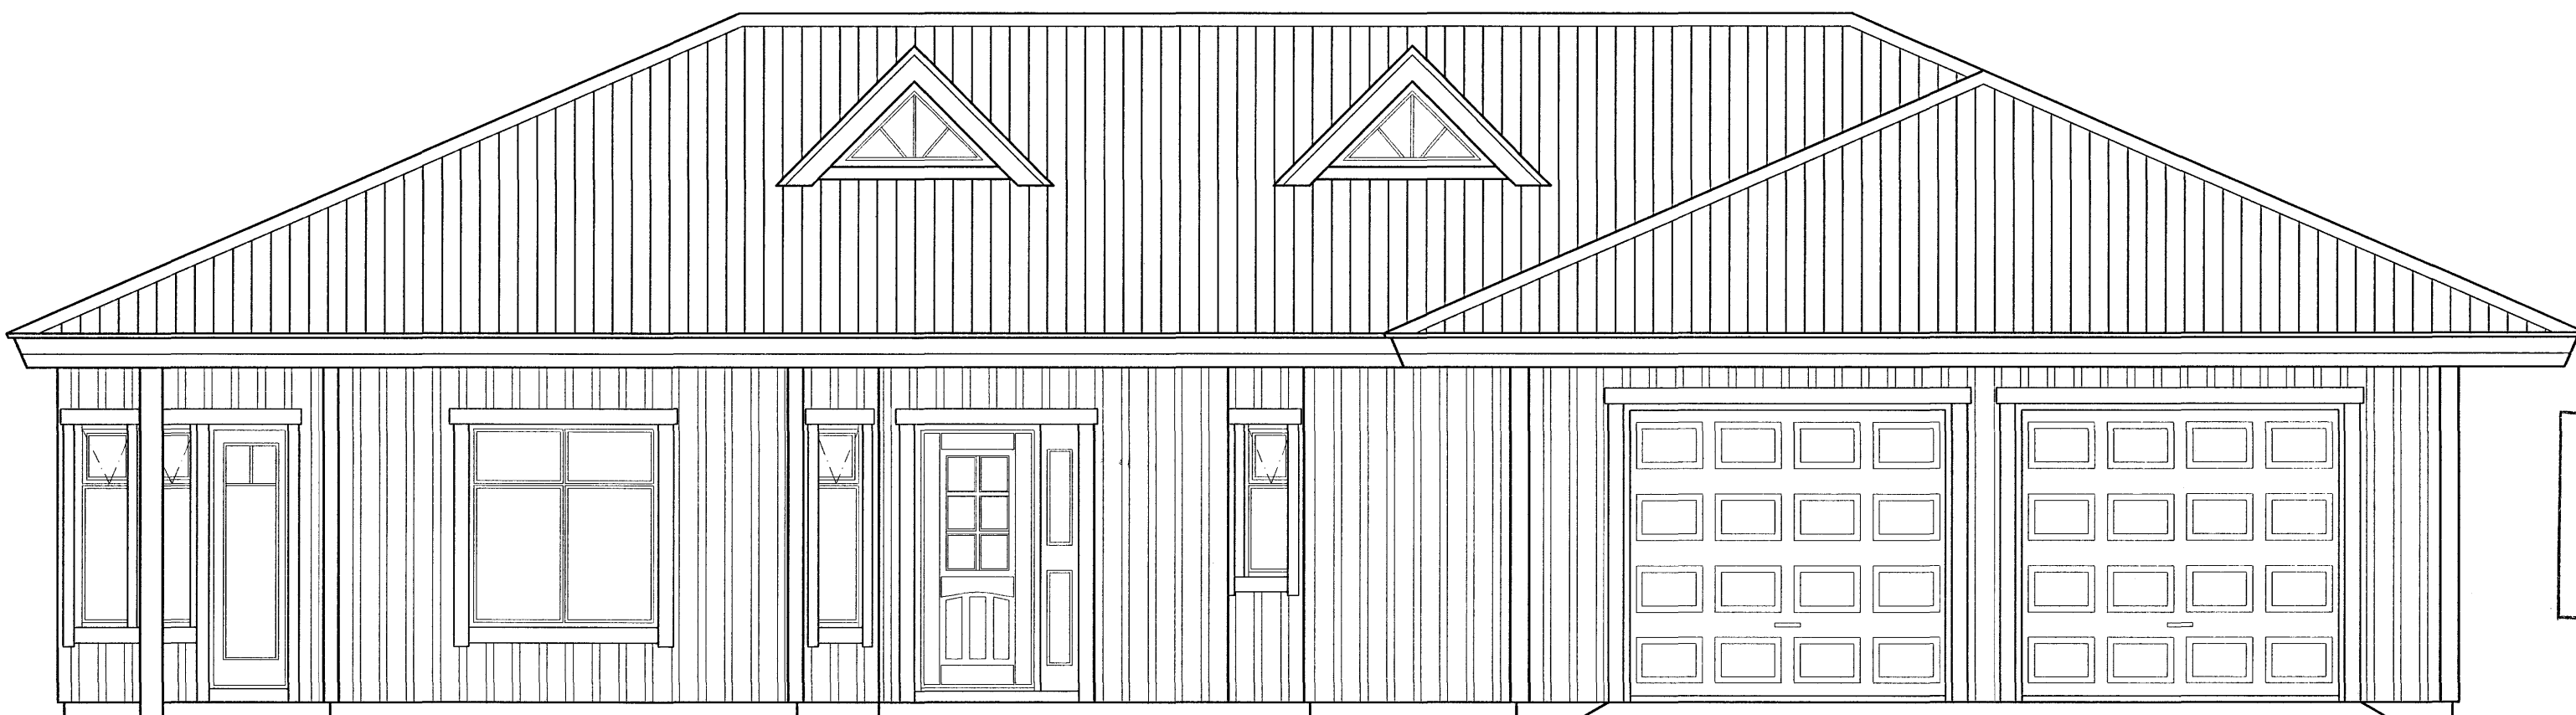

ÚTLIT SUÐUR

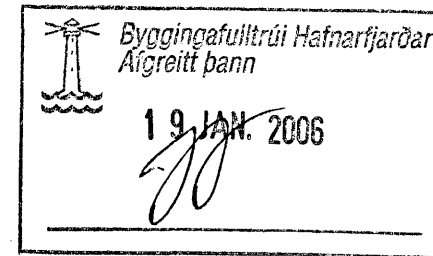

NR. DAGS. BREYTING

SKÝRINGAR

10/1'06
SÆMUNDUR EIRIKSSON 261249-2949

FLÉTTUVELLIR 9
220 HAFNARFJÖRÐUR



KLÖPP ARKITEKTAR-VERKFRÉDINGAR EHF
NETHYL 2, PÓSTHÓLF 10050, 110 REYKJAVÍK
SÍMI 577 2277, 699 7747 FAX 577 2280

HEITI TEIKN. MÁLTEIKNING
ÚTLIT

MÆLIKVARDI 1:50 DAGS. DES 2005

TEIKNING D 004 VERK V 05-310

BREYTING YFIRFARID S.E.