



SNID 1-1 1:100

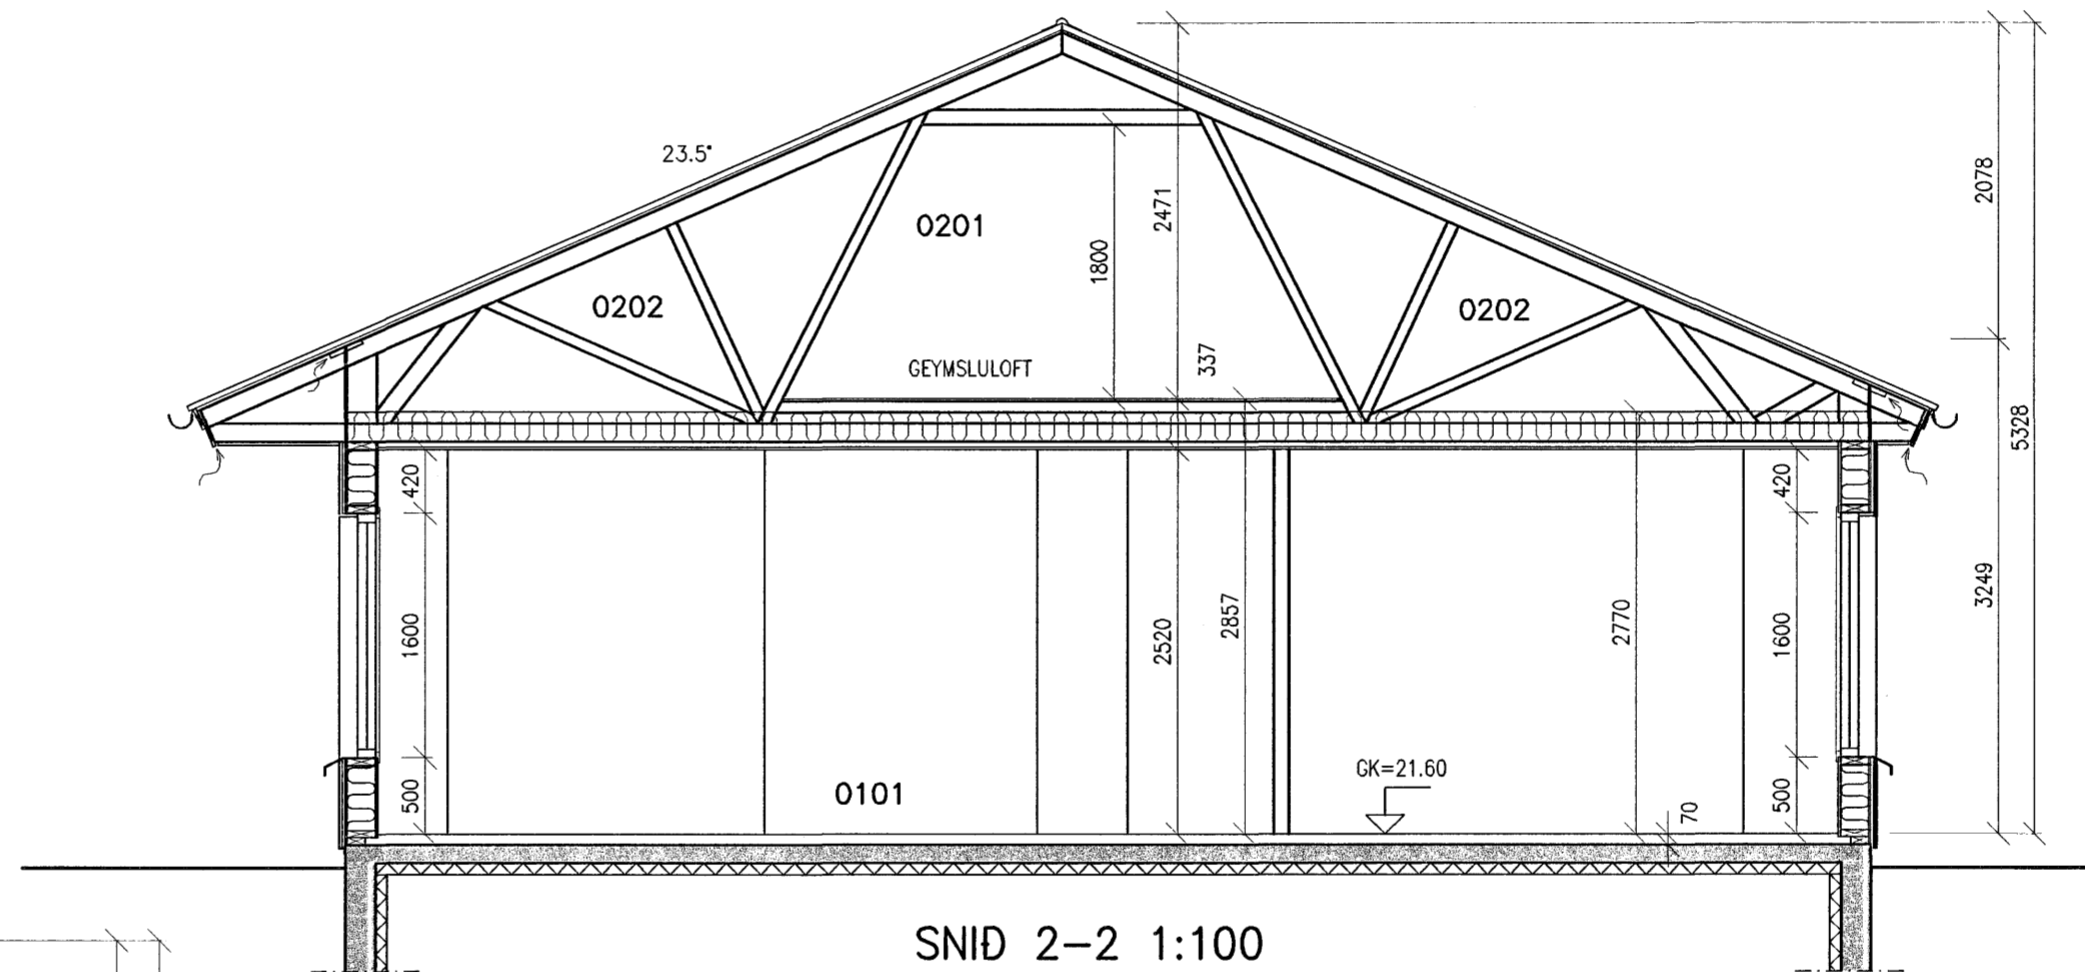

SNID 2-2 1:100

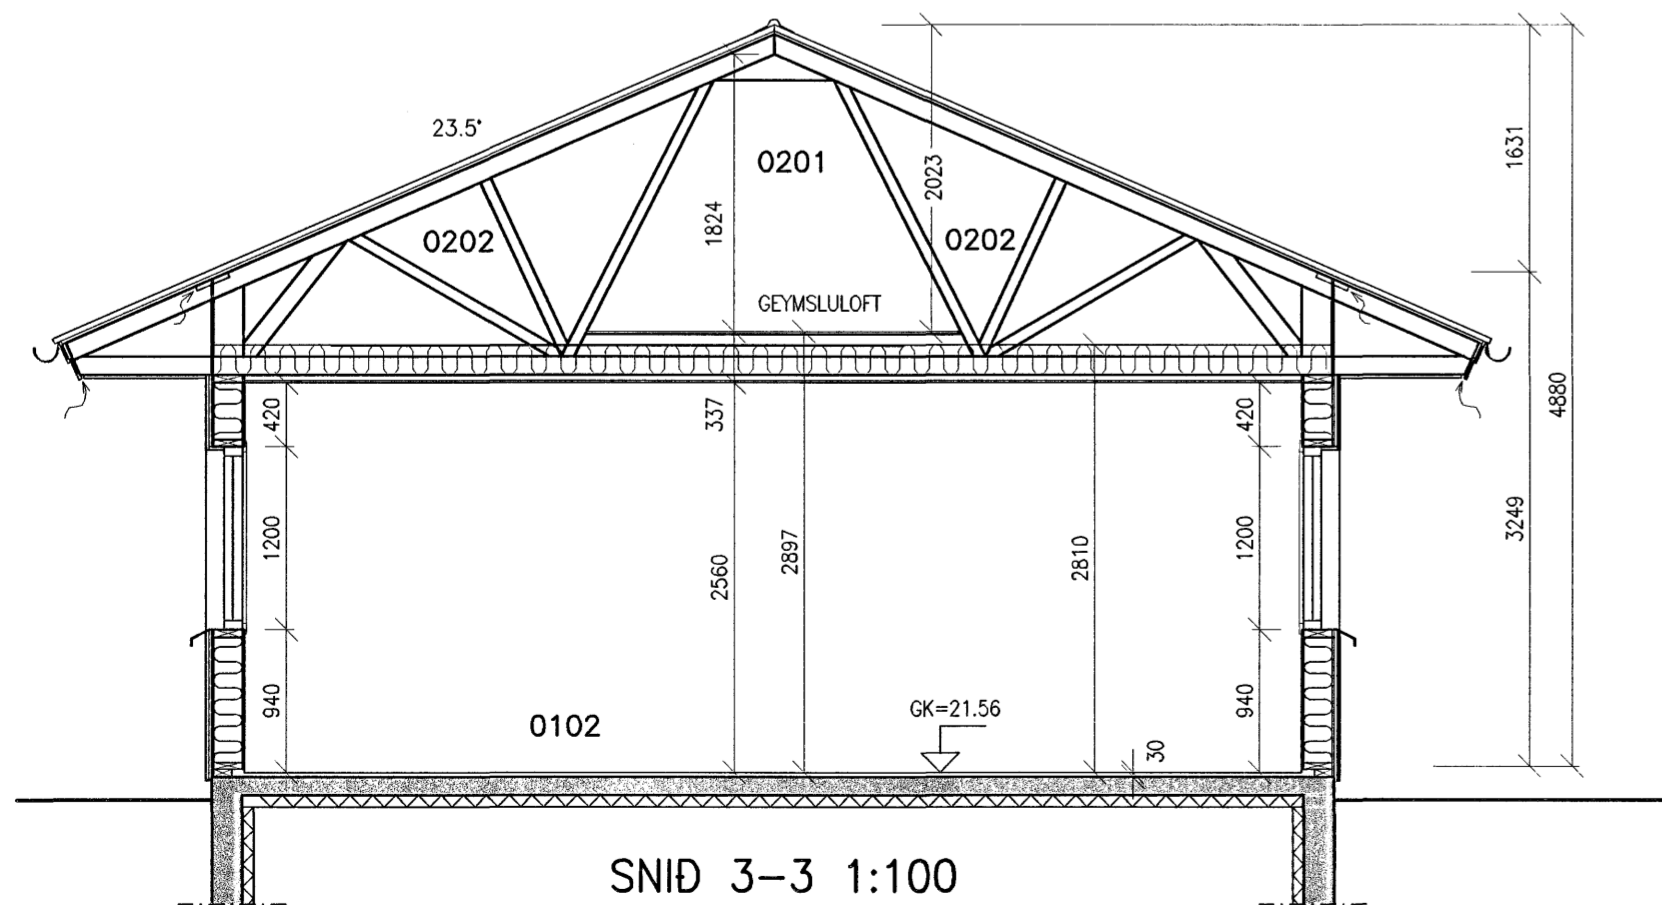


SNID 3-3 1:100

NR.	DAGS.	BREYTING
-----	-------	----------

SKÝRINGAR

10/1'06
SÆMUNDUR EIRIKSSON-261249-2949

FLÉTTUVELLIR 9
220 HAFNARFJÖRÐUR

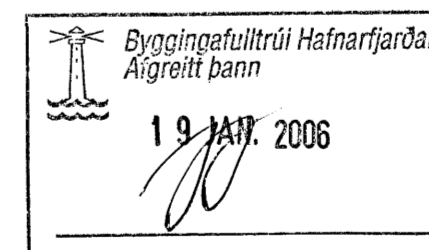

KLÖPP ARKITEKTAR-VERKFRÆÐINGAR EHF
NETHYL 2, PÓSTHÓLF 10050, 110 REYKJAVÍK
SÍMI 577 2277, 699 7747 FAX 577 2280

HEITI TEIKN.	MÁLTEIKNING
	SNID
MÆLIKVARDI	1:50
DAGS.	DES 2005
TEIKNING	D 005
VERK	V 05-310
BREYTING	YFIRFARID S.E.