


**KRAFTSPERRUR R1 3 stk**

B1	42x98	C40
B2	42x98	C40
T1	42x123	C40
T2	42x123	C40
W1	42x148	C30
W2	42x98	C30
W3	42x98	C30
W4	42x98	C30
W5	42x73	C30
W6	42x98	C40
W7	42x123	C40
W8	42x123	C40
W9	42x123	C40

NR.	DAGS.	BREYTING

SKÝRINGAR  
 SKÝRINGAR SJÁ TEIKNINGU B001  
 121x200  
 STÆRD Á NAGLAPLÖTUM  
 65 42x98 C24  
 NÚMER Á STAF/STOD Í SPERRU, TIMBURSTÆRD  
 Í mm OG STYRKLEIKAFLOKKUR TIMBURS

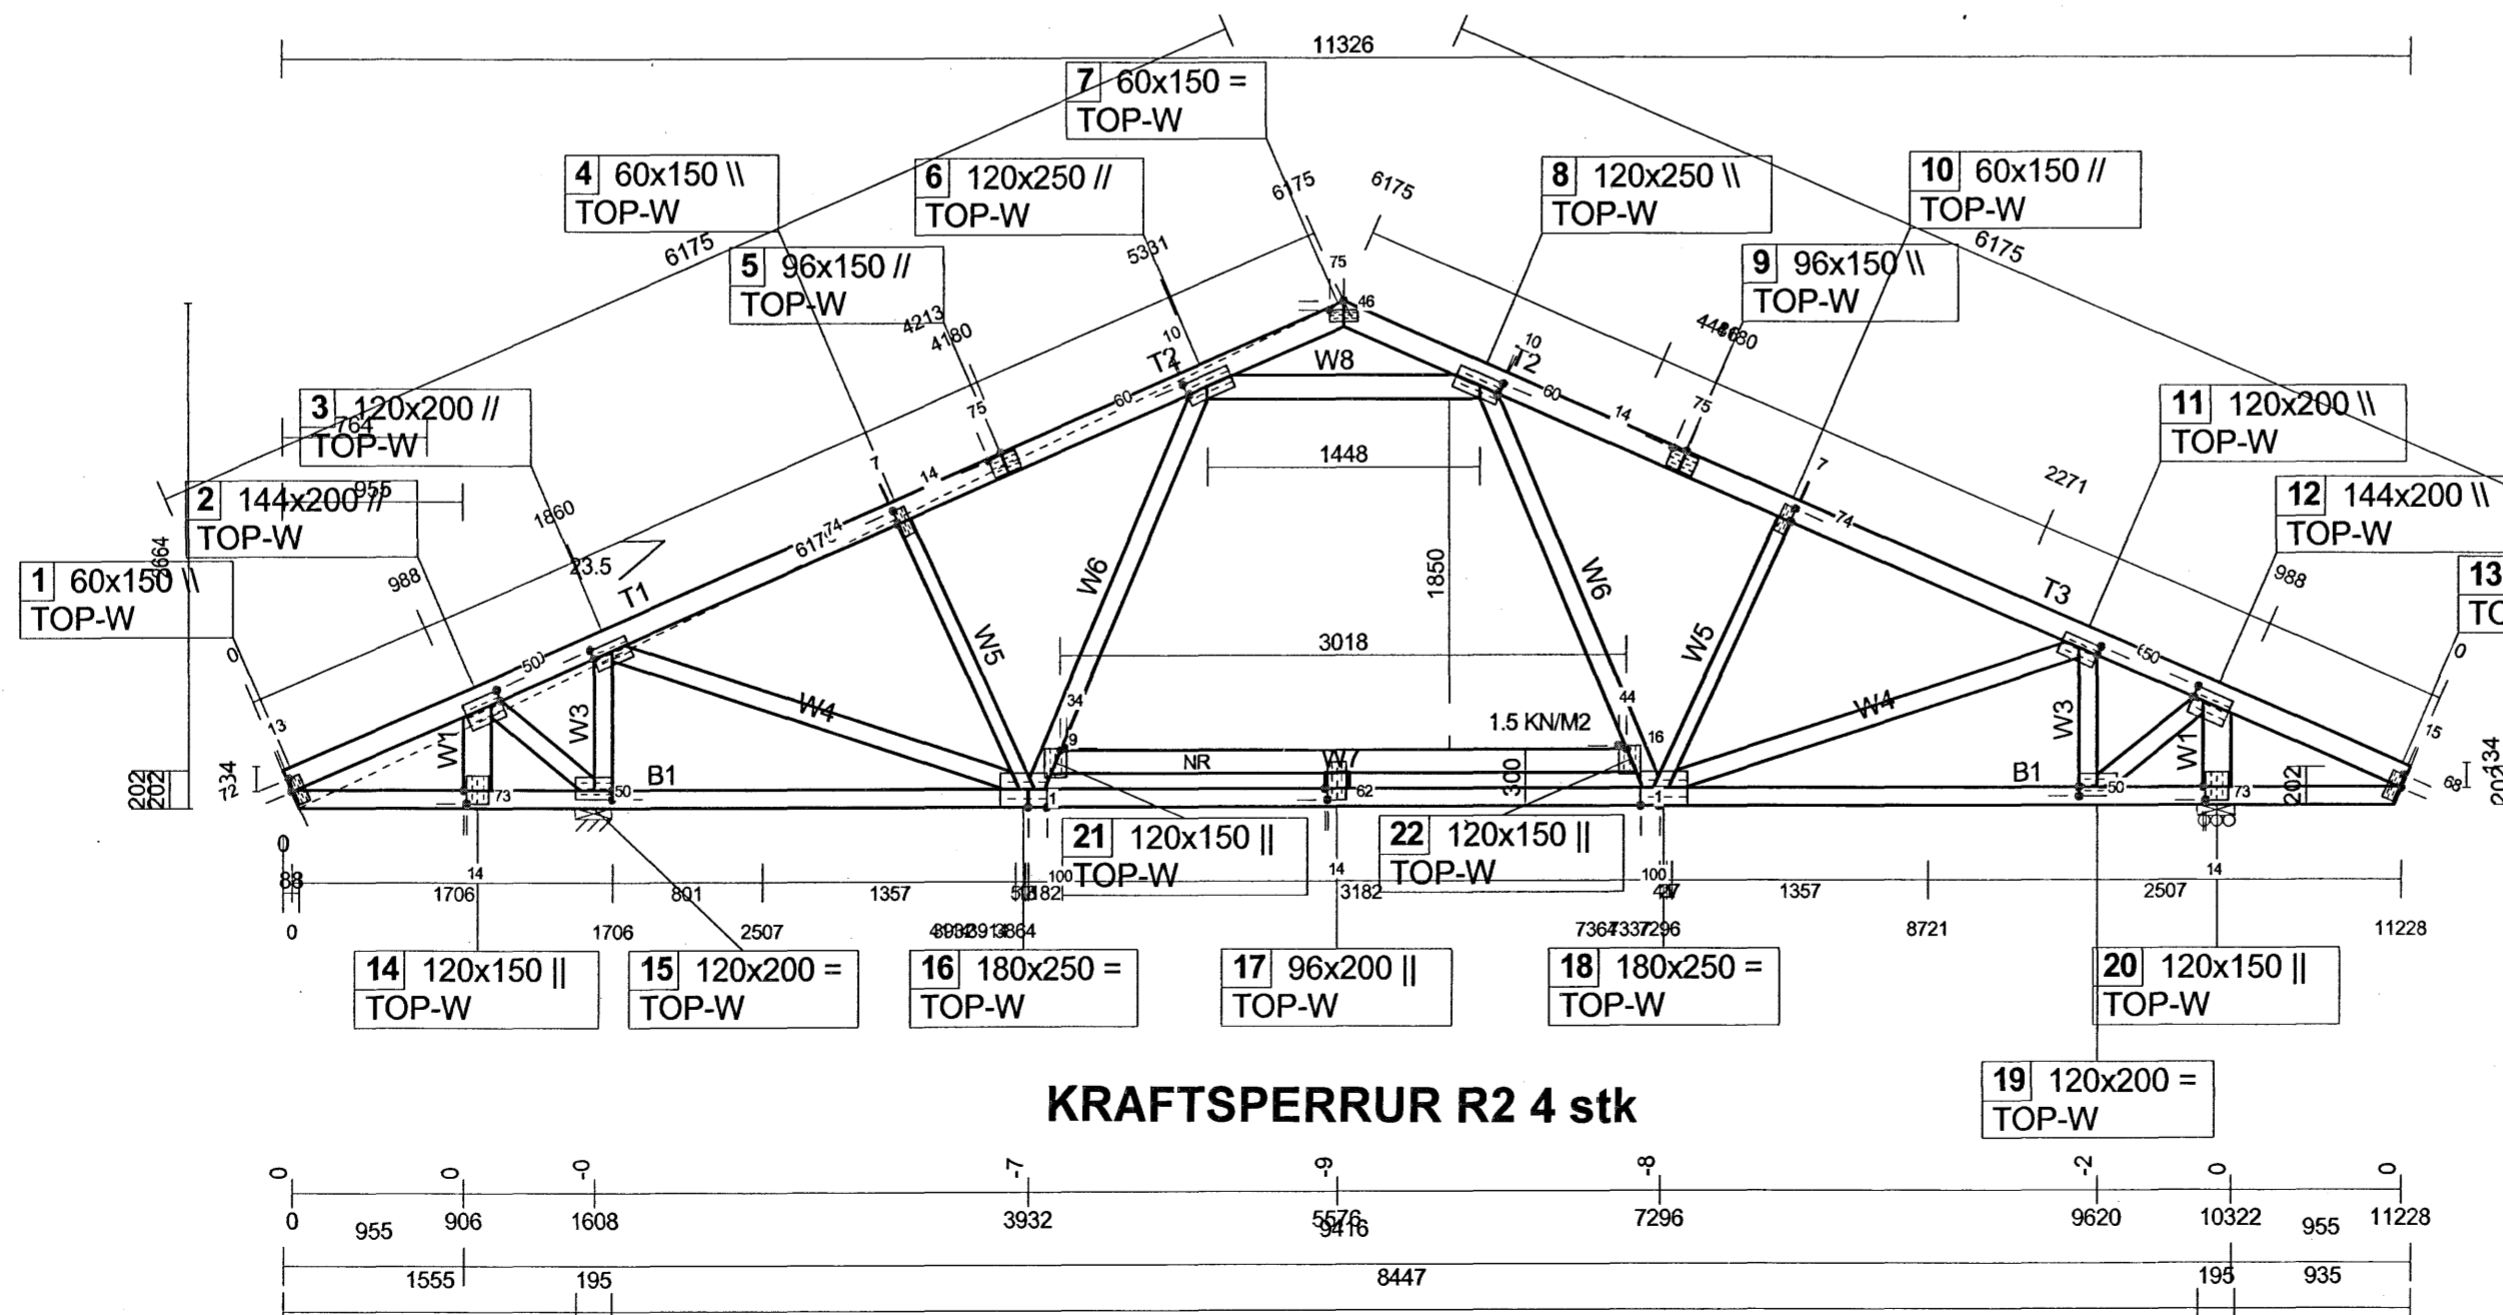

**KRAFTSPERRUR R2 4 stk**

B1	42x98	C40
B2	42x98	C40
T1	42x123	C40
T2	42x123	C40
T3	42x123	C40
W1	42x148	C30
W2	42x98	C30
W3	42x98	C30
W4	42x98	C30
W5	42x73	C30
W6	42x98	C40
W7	42x123	C40
W8	42x123	C40
W9	42x123	C30
W10	42x98	C30

10/1'06  
 SÆMUNDUR EIRIKSSON 261249-2949

**FLÉTTUVELLIR 9**  
 220 HAFNARFJÖRÐUR

Byggingafrútrúi Hafnarfjarðar  
 Afgreitt þann  
 19 JAN 2006

**KLÖPP**  
 KLÖPP ARKITEKTAR-VERKFRÉDINGAR EHF  
 NETHYL 2, PÓSTHÓLF 10050, 110 REYKJAVÍK  
 SÍMI 577 2277, 699 7747 FAX 577 2280

HEITI TEIKN. BURDARPOL  
 KRAFTSPERRUR  
 MELIKVARDI \_\_\_\_\_ DAGS. DES 2005  
 TEIKNING **B 010** VERK **V 05-310**  
 BREYTING \_\_\_\_\_ YFIRFARID **S.E.**