

B1	42x98	C40
B2	42x98	C40
T1	42x123	C40
T2	42x148	C30
W1	42x148	C30
W2	42x98	C30
W3	42x98	C30
W4	42x98	C30
W5	42x73	C30
W6	42x98	C30
W7	42x98	C40

NR.	DAGS.	BREYTING

**SKÝRINGAR**

SKÝRINGAR SJÁ TEIKNINGU B001

**121x200**


STÆRD Á NAGLAPLÖTUM

**65 42x98 C24**

NÚMÉR Á STAF/STOD Í SPERRU, TIMBURSTÆRD Í mm OG STYRKLEIKAFLOKKUR TIMBURS

10/1'06

SEMUNDUR EIRIKSSON 261249-2949

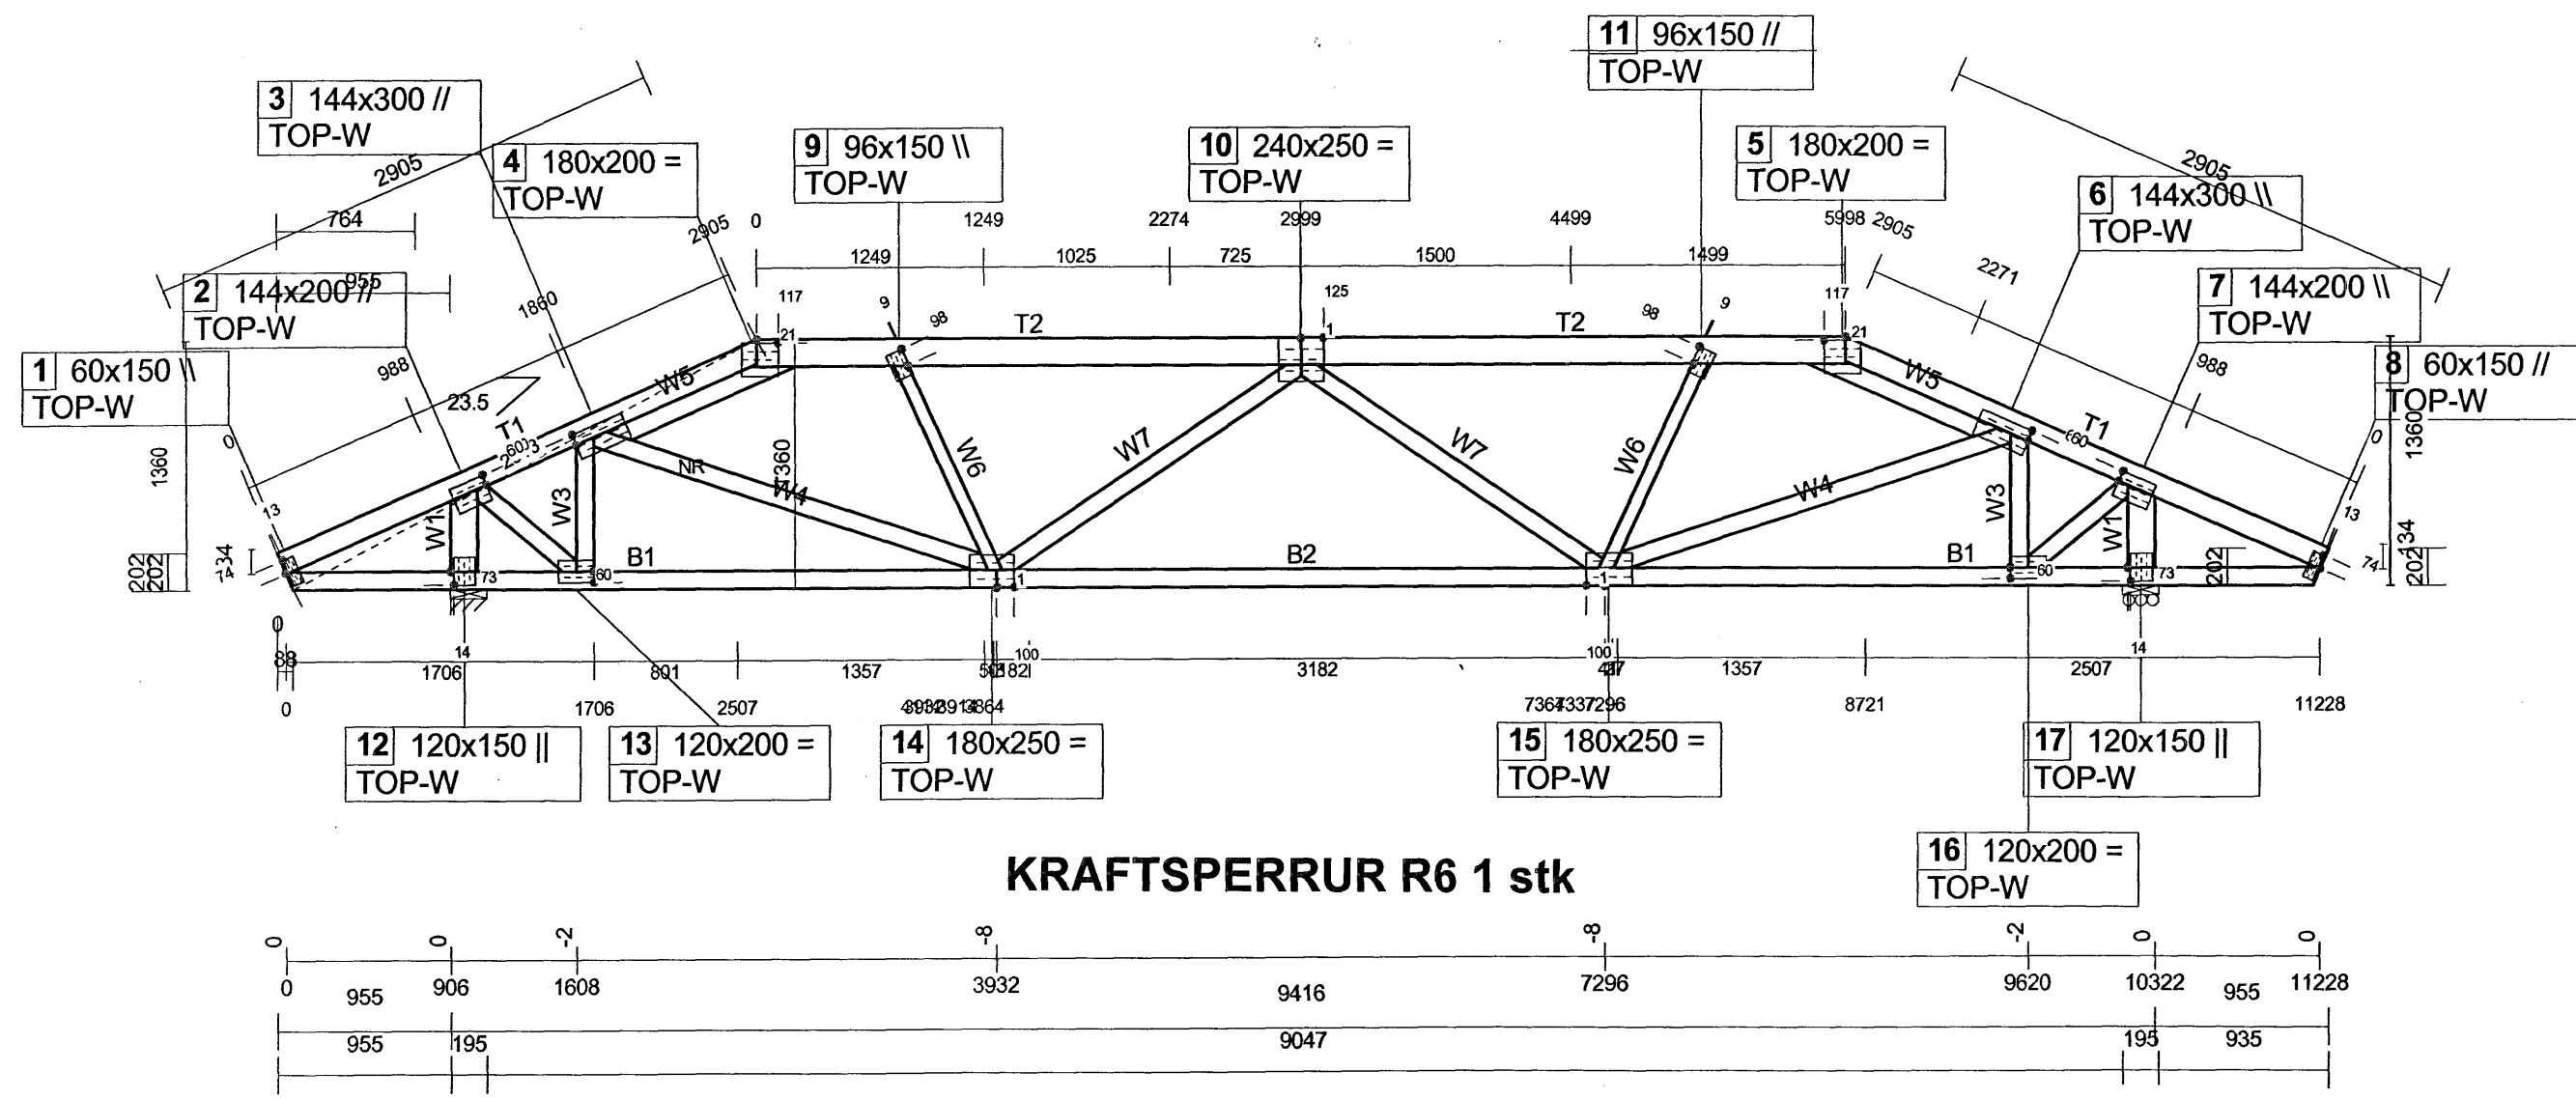

B1	42x98	C40
B2	42x98	C40
T1	42x123	C40
T2	42x148	C30
W1	42x148	C30
W2	42x98	C30
W3	42x98	C30
W4	42x98	C30
W5	42x98	C30
W6	42x73	C30
W7	42x98	C40

Byggingafrútrúi Hafnarfjarðar  
Afgreitt barn  
19 JAN 2006

**FLÉTTUVELLIR 9**

220 HAFNARFJÖR ÆUR

**KLÖPP**

KLÖPP ARKITEKTAR-VERKFRÉÐINGAR EHF  
NETHYL 2, PÓSTHÖLF 10050, 110 REYKJAVÍK  
SÍMI 577 2277, 699 7747 FAX 577 2280

HEITI TEIKN.	BURDARÞOL
	KRAFTSPERRUR
MELIKVARDI	DAGS. DES 2005
TEIKNING	B 012 VERK V 05-310
BREYTING	YFIRFARID S.E.