



KRAFTSPERRUR R9 1 stk

B1	42x98	C40
B2	42x98	C40
T1	42x123	C40
T2	42x123	C40
W1	42x98	C30
W2	42x148	C30
W3	42x98	C30
W4	42x73	C24
W5	42x73	C30
W6	42x98	C40
W7	42x73	C30
W8	42x98	C30
W9	42x148	C30

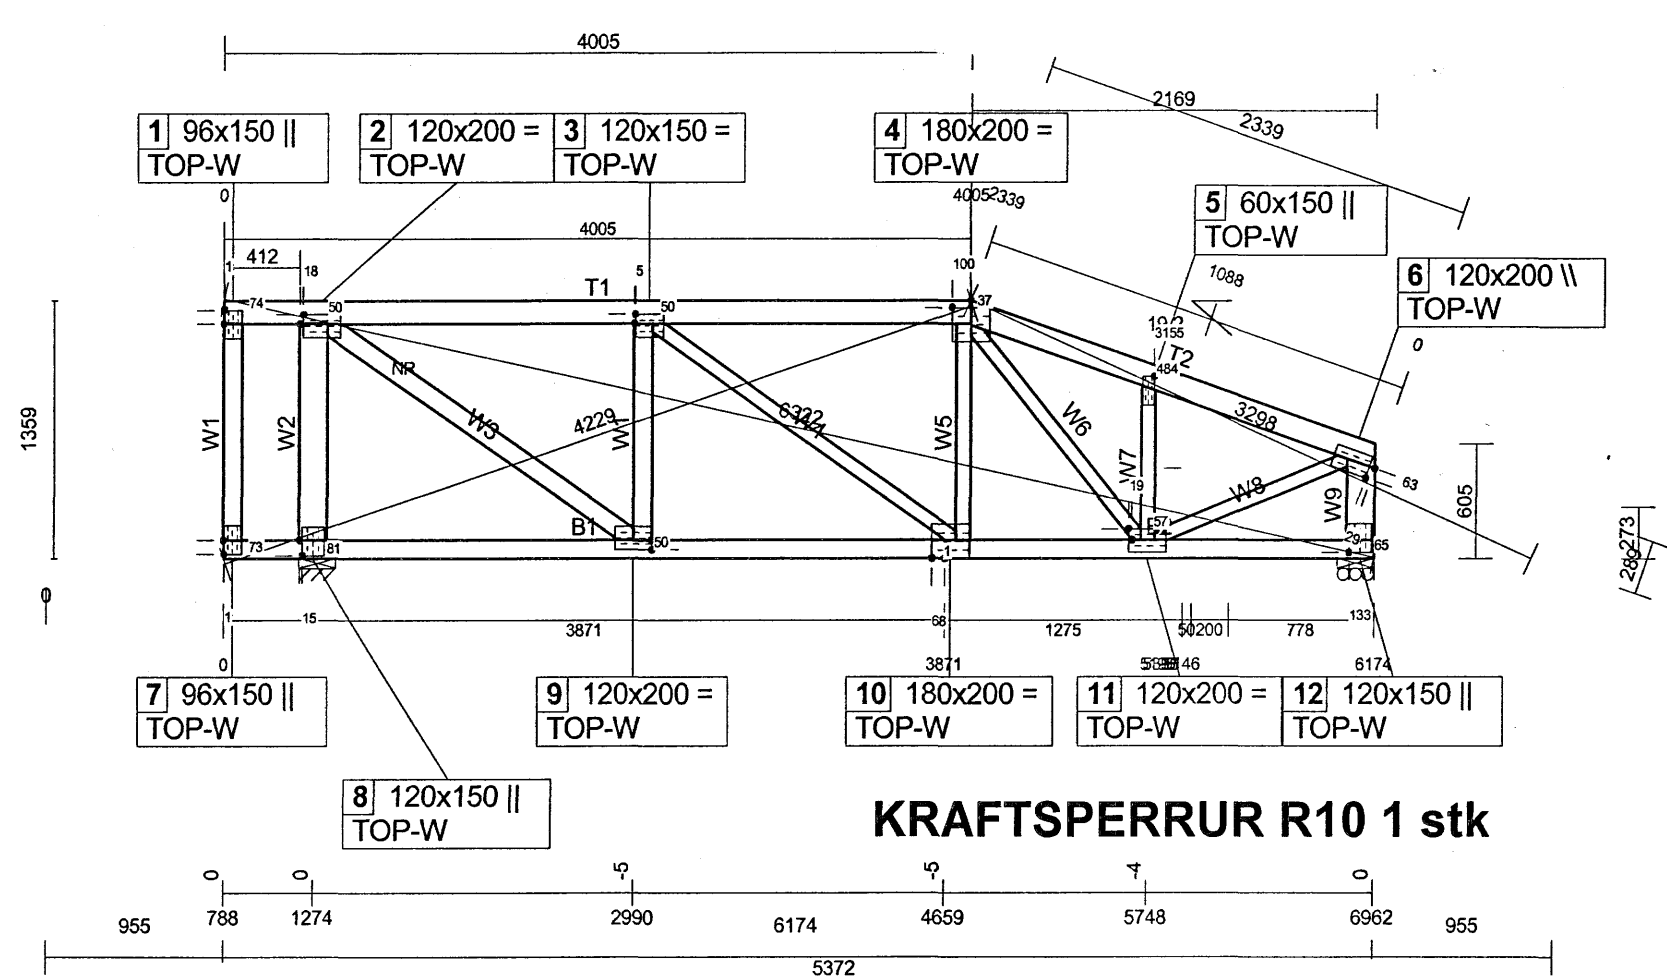

KRAFTSPERRUR R10 1 stk

B1	42x98	C40
B2	42x98	C40
T1	42x123	C40
T2	42x123	C40
W1	42x98	C30
W2	42x148	C30
W3	42x98	C30
W4	42x73	C24
W5	42x73	C24
W6	42x73	C24
W7	42x73	C30
W8	42x73	C24
W9	42x148	C30

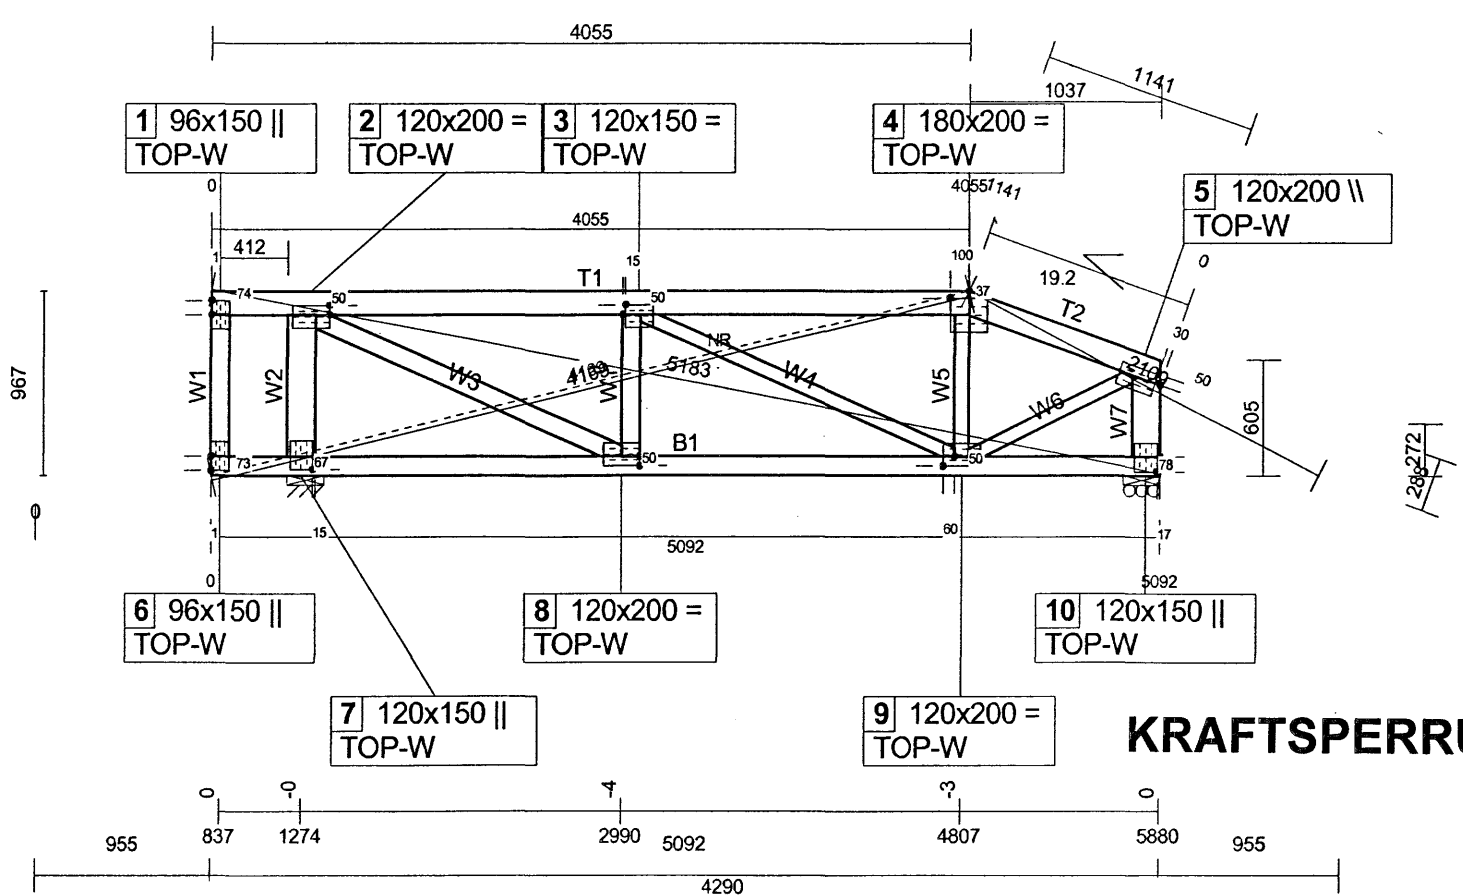

KRAFTSPERRUR R11 1 stk

B1	42x98	C40
B2	42x98	C40
T1	42x123	C40
T2	42x123	C40
W1	42x98	C30
W2	42x148	C30
W3	42x98	C30
W4	42x73	C24
W5	42x73	C24
W6	42x73	C24
W7	42x148	C30

Blank area for notes or drawings.

NR. DAGS. BREYTING

SKÝRINGAR

SKÝRINGAR SJÁ TEIKNINGU B001

121x200

STÆRD Á NAGLAPLÖTUM

65 42x98 C24

NÚMÉR Á STAF/STÖÐ Í SPERRU, TIMBURSTÆRD 1 mm OG STYRKLEIKAFLOKKUR TIMBURS

10/1'06

SÆMUNDUR EIRÍKSSON 261249-2949

Byggingaútlit frá Hafnarfjarðar Afgreitt þann 19 JAN 2006

FLÉTTUVELLIR 9

220 HAFNARFJÖRÐUR

KLÖPP ARKITEKTAR-VERKFRÆÐINGAR EHF
NETHYL 2, PÓSTHÓLF 10050, 110 REYKJAVÍK
SÍMI 577 2277, 699 7747 FAX 577 2280

HEITI TEIKN. BURDARPOL
KRAFTSPERRUR

MELIKVARDI _____ DAGS. DES 2005

TEIKNING B 014 VERK V 05-310

BREYTING _____ YFIRFARID S.E.