



KRAFTSPERRUR R12 4 stk

B1	42x98	C40
B2	42x98	C40
T1	42x123	C40
T2	42x123	C40
W1	42x123	C30
W2	42x98	C30
W3	42x73	C30
W4	42x73	C24
W5	42x98	C40
W6	42x98	C40
W7	42x73	C30

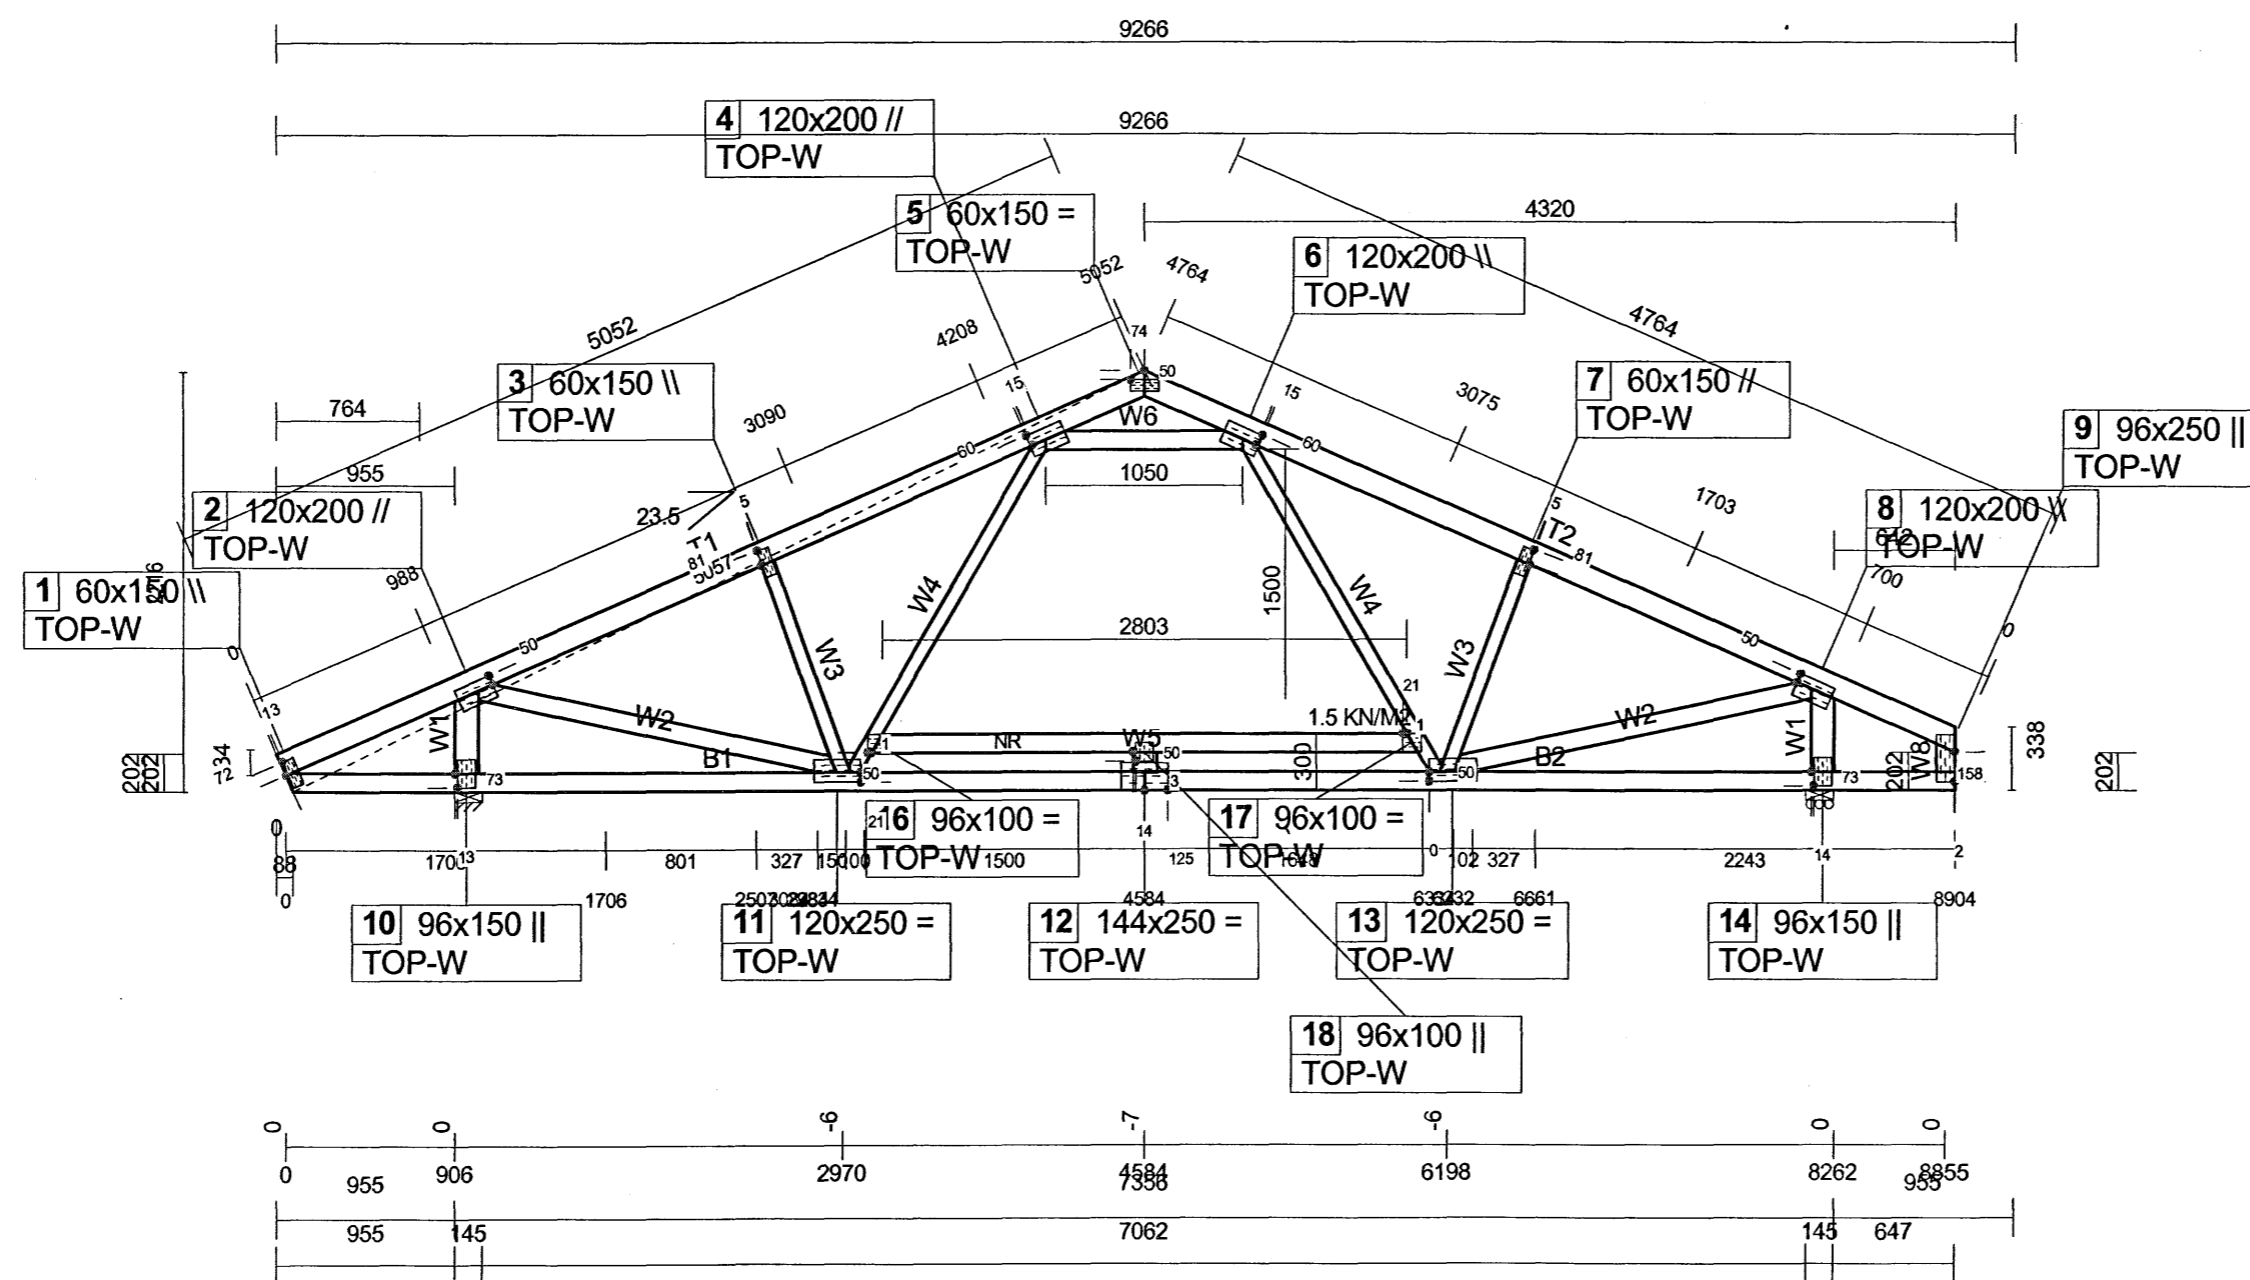

KRAFTSPERRUR R13 2 stk

B1	42x98	C40
B2	42x98	C40
T1	42x123	C40
T2	42x123	C40
W1	42x123	C30
W2	42x98	C30
W3	42x73	C30
W4	42x73	C24
W5	42x98	C40
W6	42x98	C40
W7	42x123	C30
W8	42x98	C30

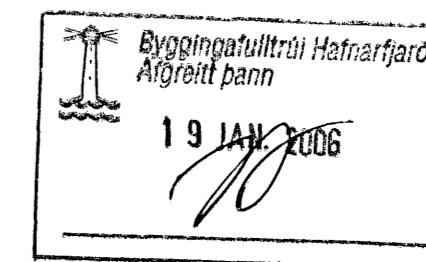

NR.	DAGS.	BREYTING

SKÝRINGAR

SKÝRINGAR SJÁ TEIKNINGU B001

121x200

STERD Á NAGLAFLÖTUM

65 42x98 C24

NÚMER Á STAF/STOD Í SPERRU, TIMBURSTERD Í mm OG STYRKLEIKAFLOKKUR TIMBURS

10/1'0600

SÆMUNDUR EIRIKSSÓN 261249-2949

FLÉTTUVELLIR 9

220 HAFNARFJÖRPÐUR

KLÖPP

KLÖPP ARKITEKTAR-VERKFRÆÐINGAR EHF
 NETHYL 2, PÓSTHÓLF 10050, 110 REYKJAVÍK
 Sími 577 2277, 699 7747 FAX 577 2280

HEITI TEIKN.	BURDARÞOL
	KRAFTSPERRUR
MÆLIKVARDI	DAGS. DES 2005
TEIKNING	B 015 VERK V 05-310
BREYTING	YFIRFARID S.E.