




KRAFTSPERRUR AP4 2 stk

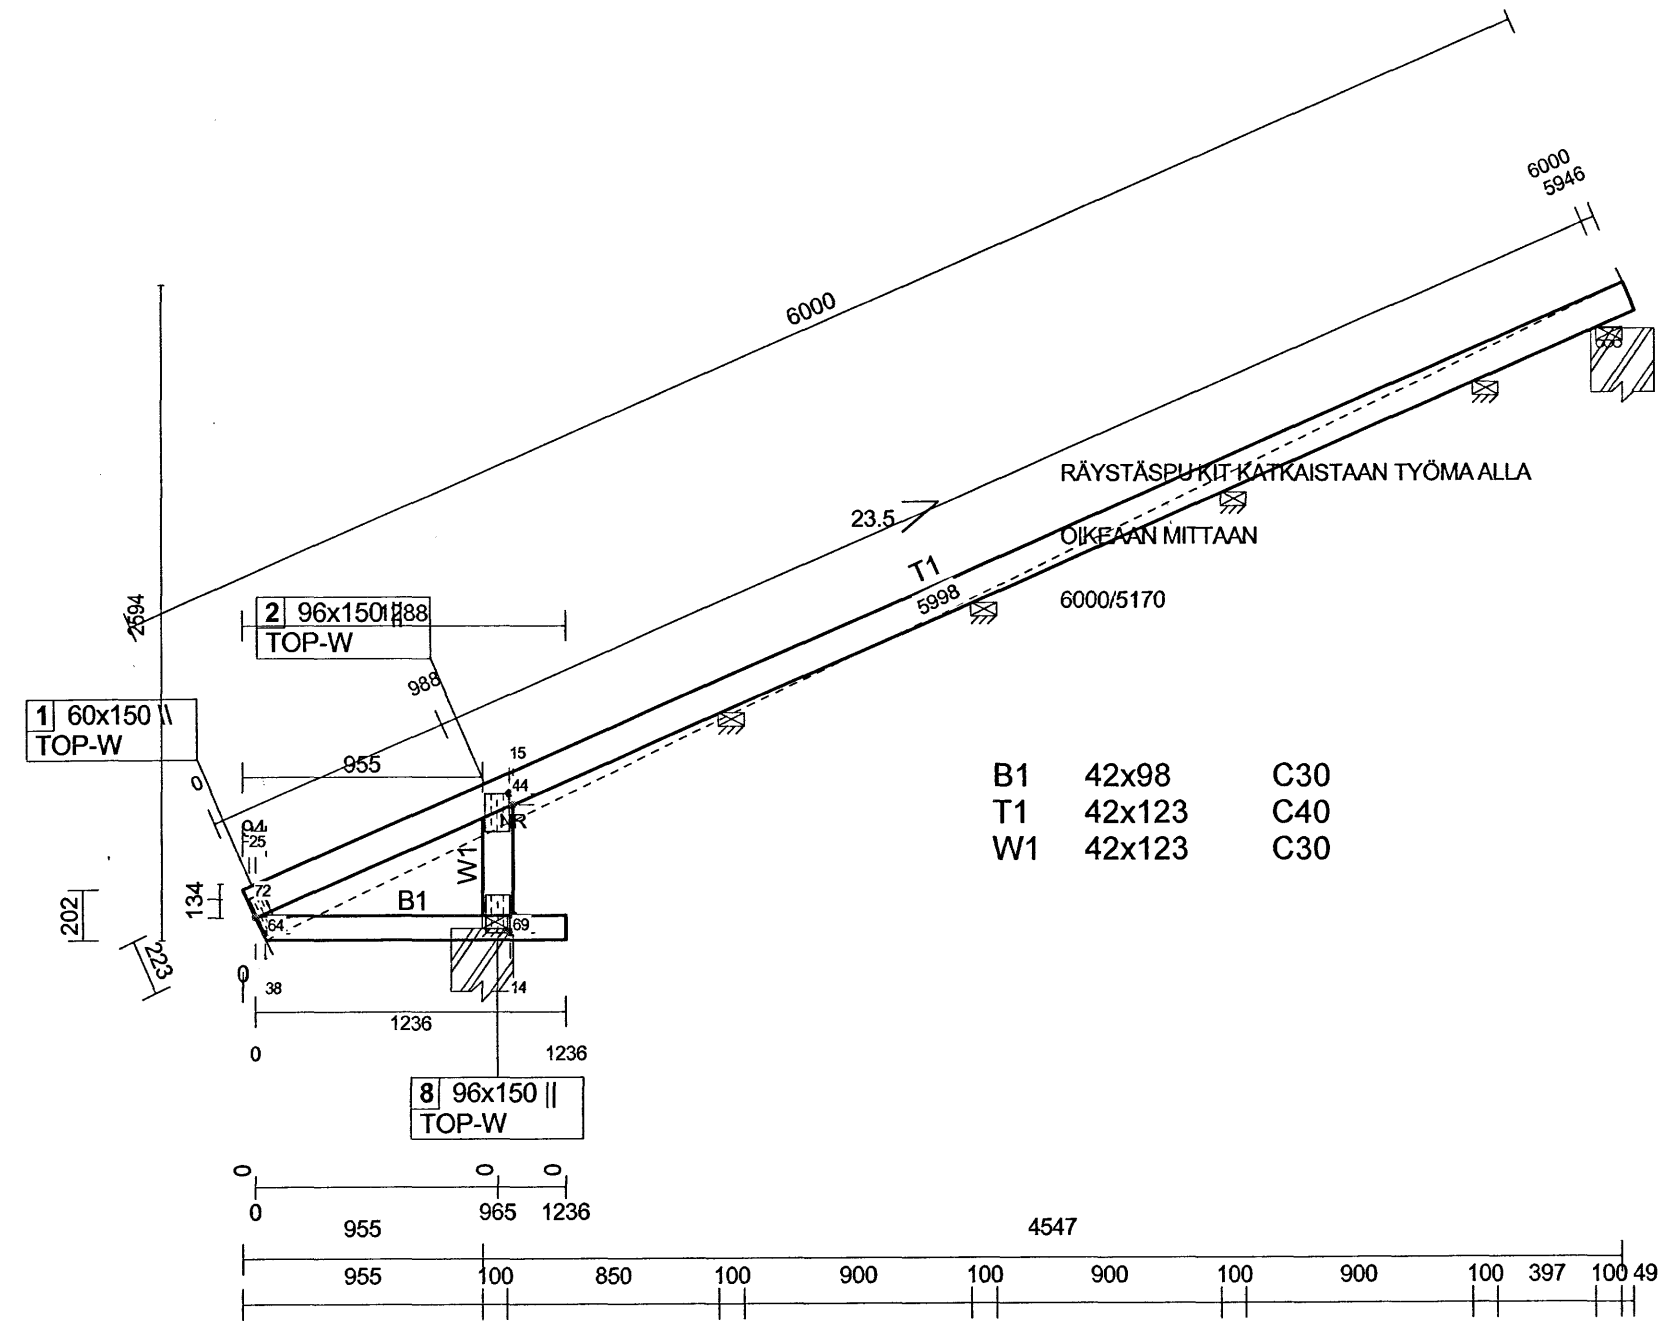

KRAFTSPERRUR RP1 16 stk

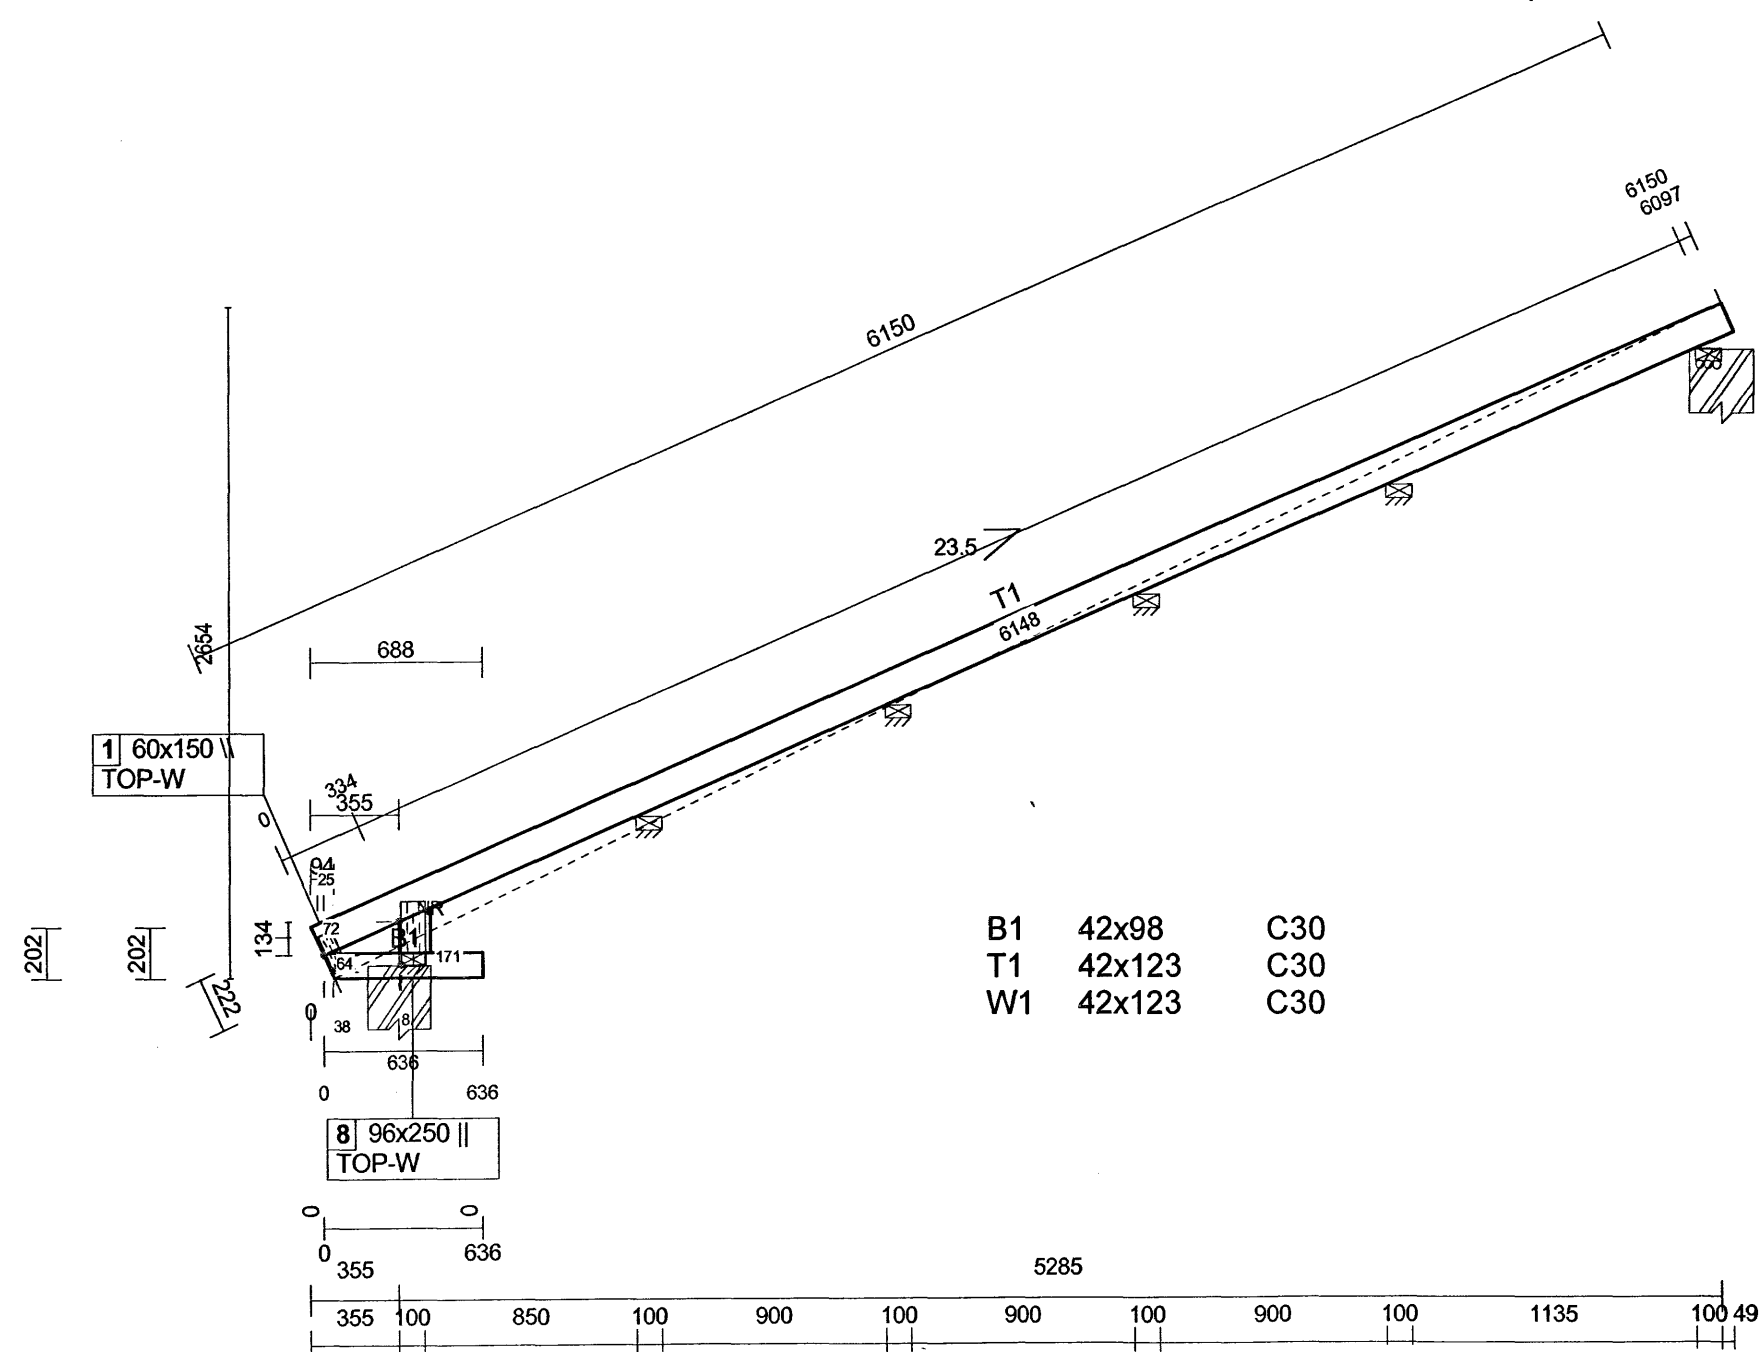

KRAFTSPERRUR RP2 3 stk

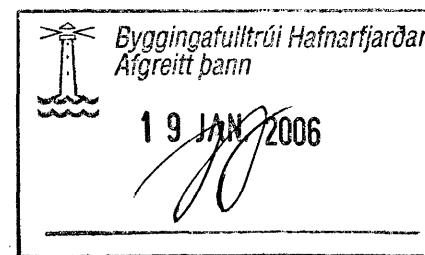

NR. DAGS. BREYTING

SKÝRINGAR

SKÝRINGAR SJÁ TEIKNINGU B001

121x200

STÆRD Á NAGLAPLÖTUM

65 42x98 C24

NÚMÉR Á STAF/STOD Í SPERRU, TIMBURSTÆRD Í mm OG STYRKLEIKAFLOKKUR TIMBURS

10/1 '06
SEMUNDUR EIRIKSSON 261249-2949

FLÉTTUVELLIR 9

220 HAFNARFJÖRÐUR



KLÖPP ARKITEKTAR-VERKFRÆÐINGAR EHF
NETHYL 2, PÓSTHÓLF 10050, 110 REYKJAVÍK
SÍMI 577 2277, 699 7747 FAX 577 2280

HEITI TEIKN. BURDARÞOL
KRAFTSPERRUR

MELIKVARDI _____ DAGS. DES 2005

TEIKNING B 018 VERK V 05-310

BREYTING _____ YFIRFARID S.E.