


SNID 1-1 1:10

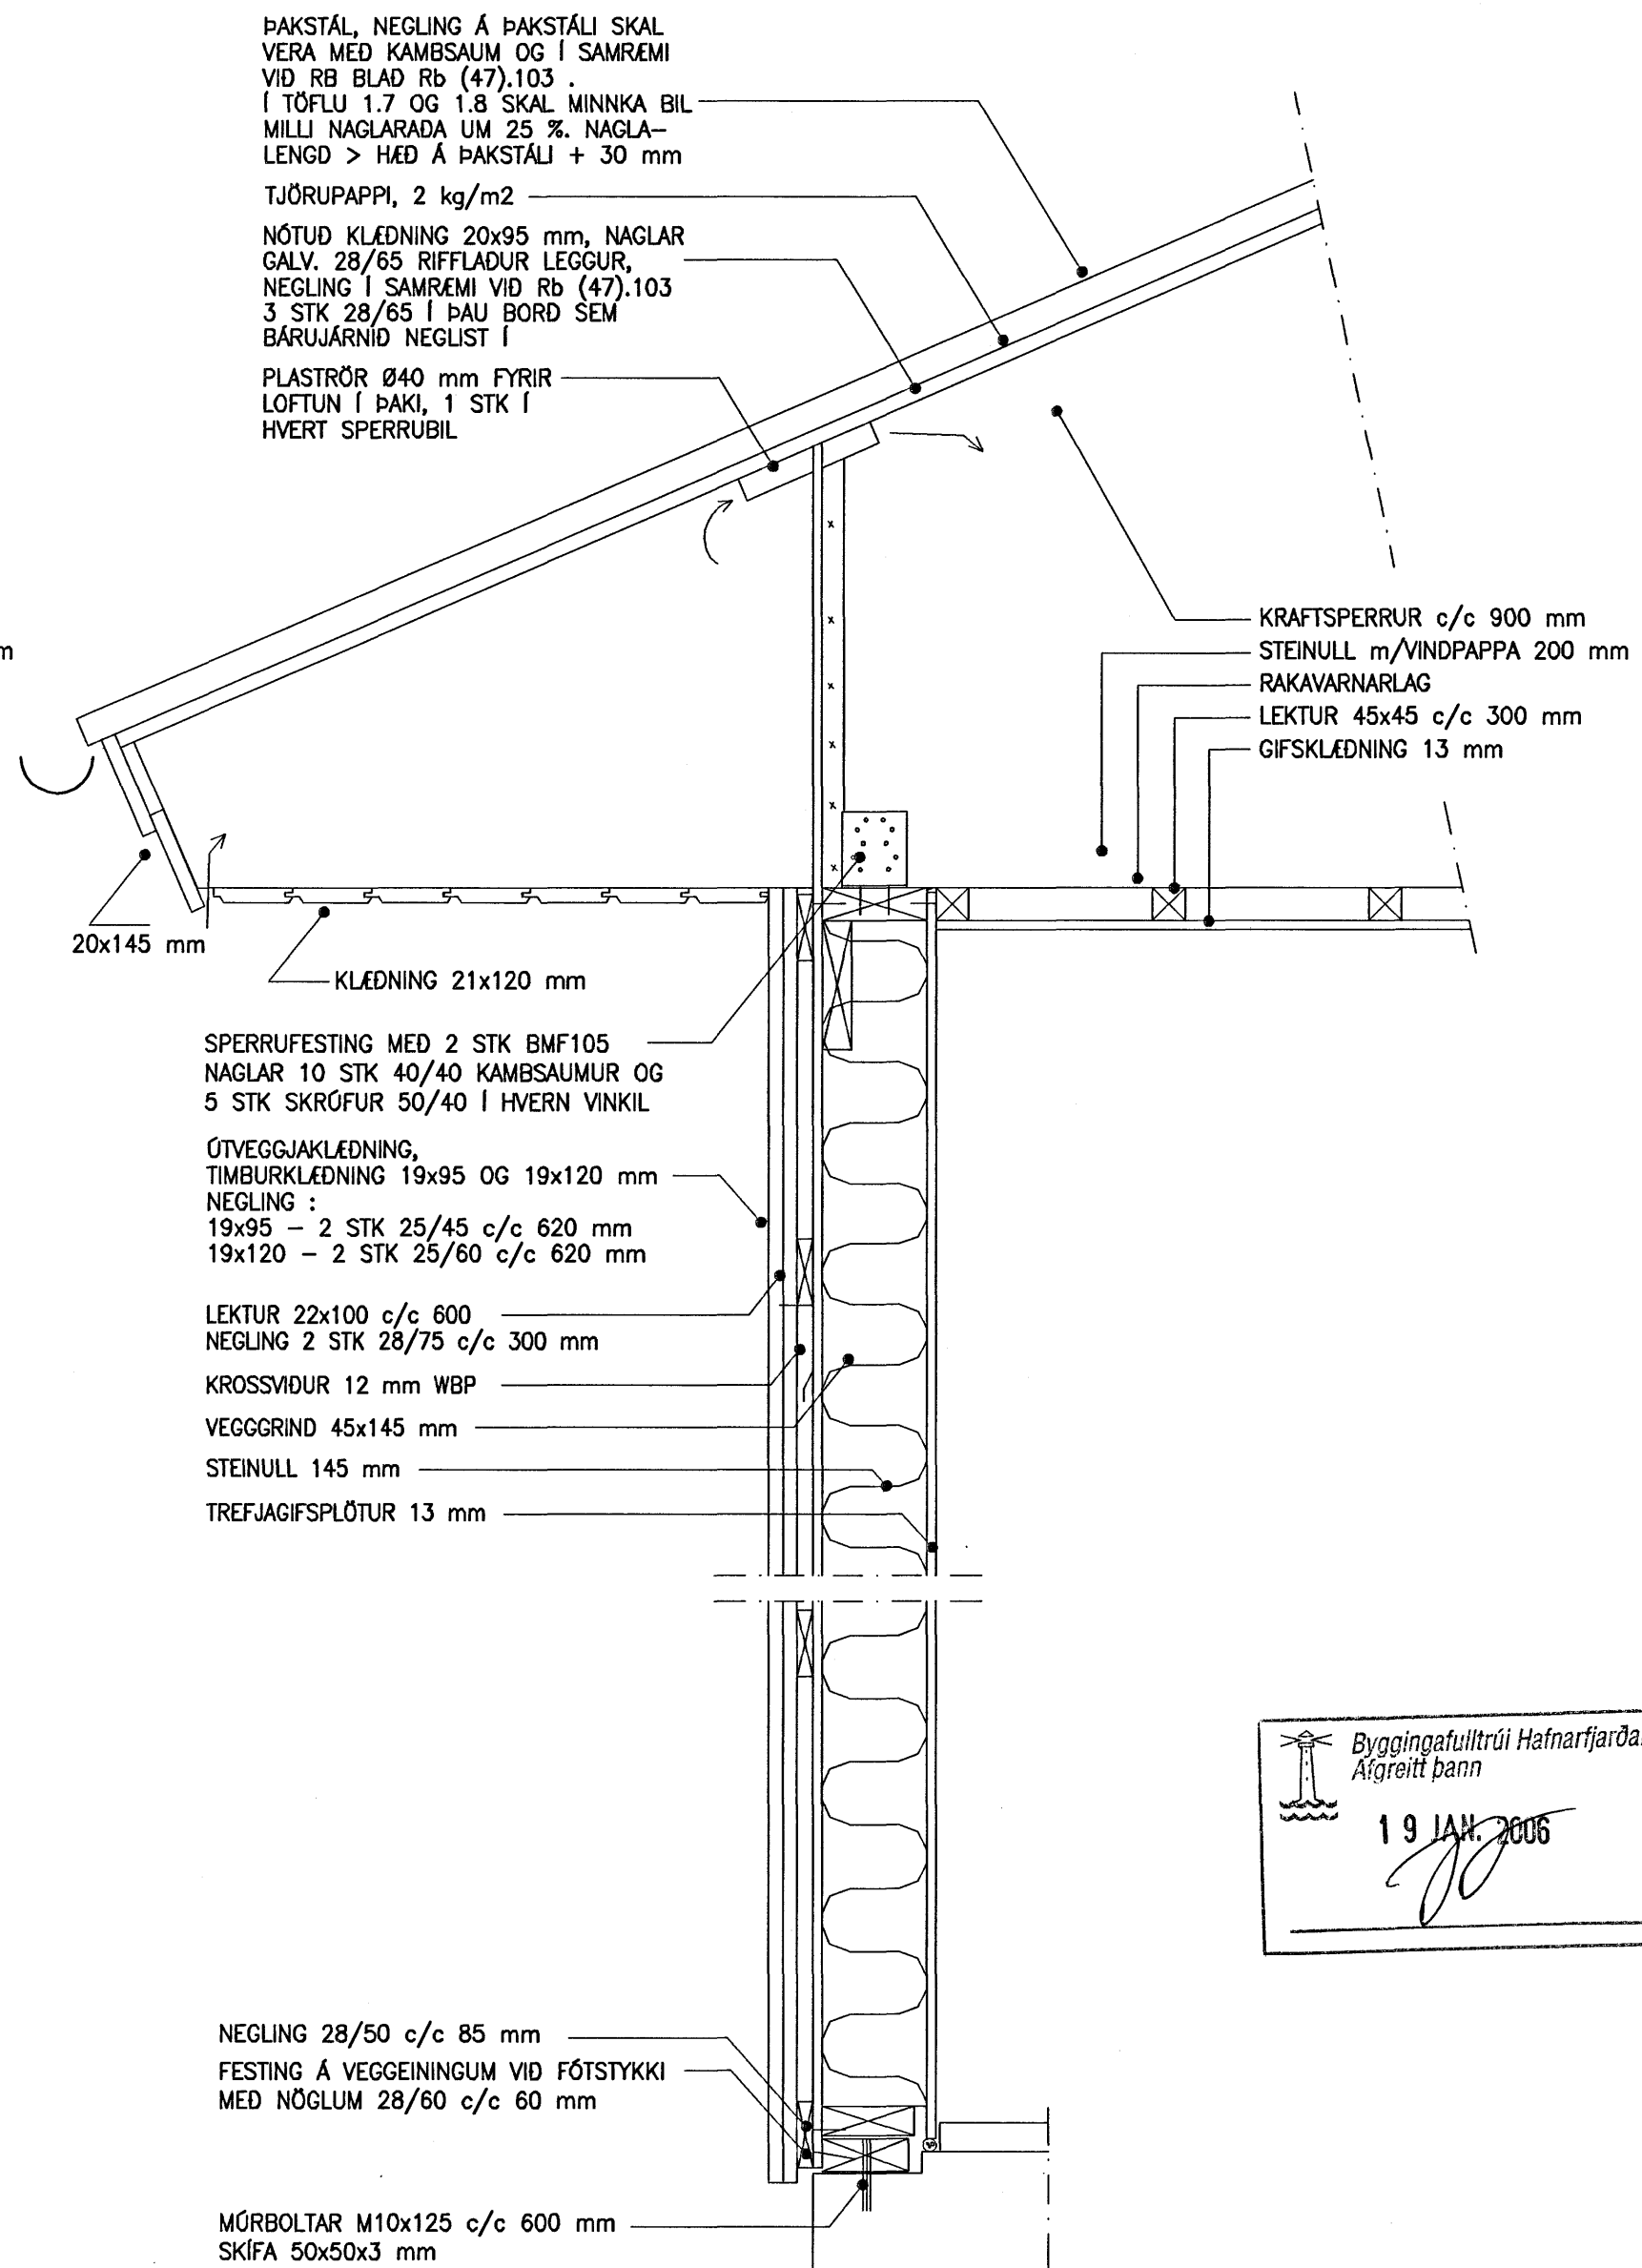

SNID 2-2 1:10

NR.	DAGS.	BREYTING
A	09.01.06	BREYTT LOFTUN Í ÞAKI

SKÝRINGAR

10/11 '06
SÆMUNDUR EIRIKSSON 261249-2949

Byggingafulltrúi Hafnarfjarðar
Afgreitt bann
19 JAN. 2006

FLÉTTUVELLIR 9
220 HAFNARFJÖRÐUR

KLÖPP
KLÖPP ARKITEKTAR-VERKFRÆÐINGAR EHF
NETHYL 2, PÓSTHÓLF 10050, 110 REYKJAVÍK
SÍMI 577 2277, 699 7747 FAX 577 2280

HEITI TEIKN.	BURDARBOL
	SNID OG SÉRMYNDIR
MÆLIKVARDI	1:10
DAGS.	DES 2005

TEIKNING	B 020	VERK	V 05-310
BREYTING	A	YFIRFARID	S.E.