
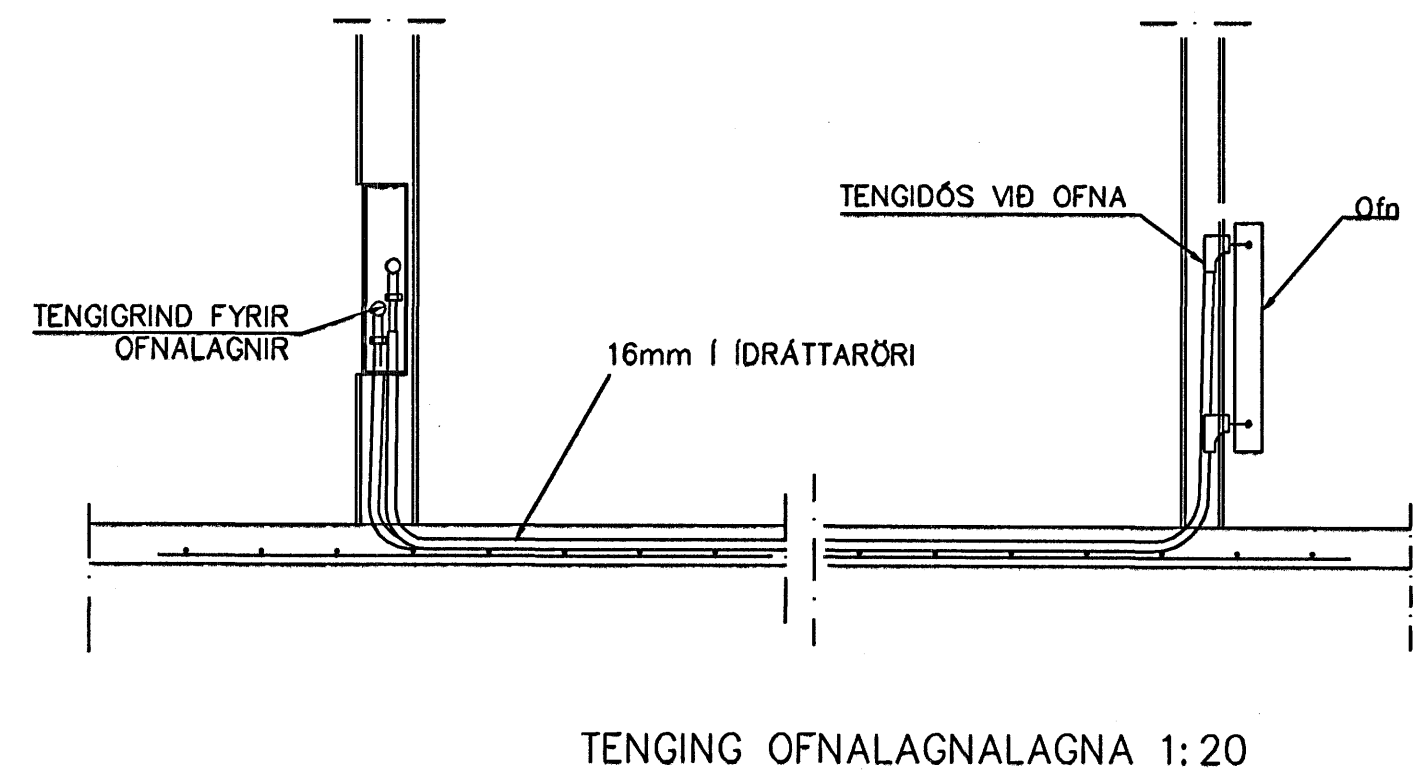


401	HJÓN	1,140	1500	600
402	ANDD	470	600	600
403	BAD	310	500	600
404	GEYMSLA	330	500	600
405	HERB	790	1500	600
406	HERB	690	1200	600
407	BAD	300	500	600
408	ÞVOTTUR	300	500	600
409	ANDD	400	600	600
410	HJÓN	870	1500	600
411	HJÓN	870	1500	600
412	ANDD	400	600	600
413	BAD	300	500	600
414	ÞVOTTUR	300	500	600
415	HERB	690	1200	600
416	HERB	690	1500	600
417	BAD	310	500	600
418	GEYMSLA	330	500	600
419	ANDD	470	600	600
420	HJÓN	1,140	1500	600
421	HERB	780	1500	600
422	STOFA	630	900	400
423	STOFA	1,120	1500	400
424	STOFA	2,010	2800	400
425	STOFA	1,860	2800	400
426	STOFA	1,860	2800	400
427	STOFA	2010	2800	400
428	STOFA	780	1500	400
429	STOFA	630	900	600
430	HERB	780	1500	600

Byggingafræðingur
Alfreð Þórunn
15 JAN 2006

GRUNNMYND 4 HÆÐAR 1:50

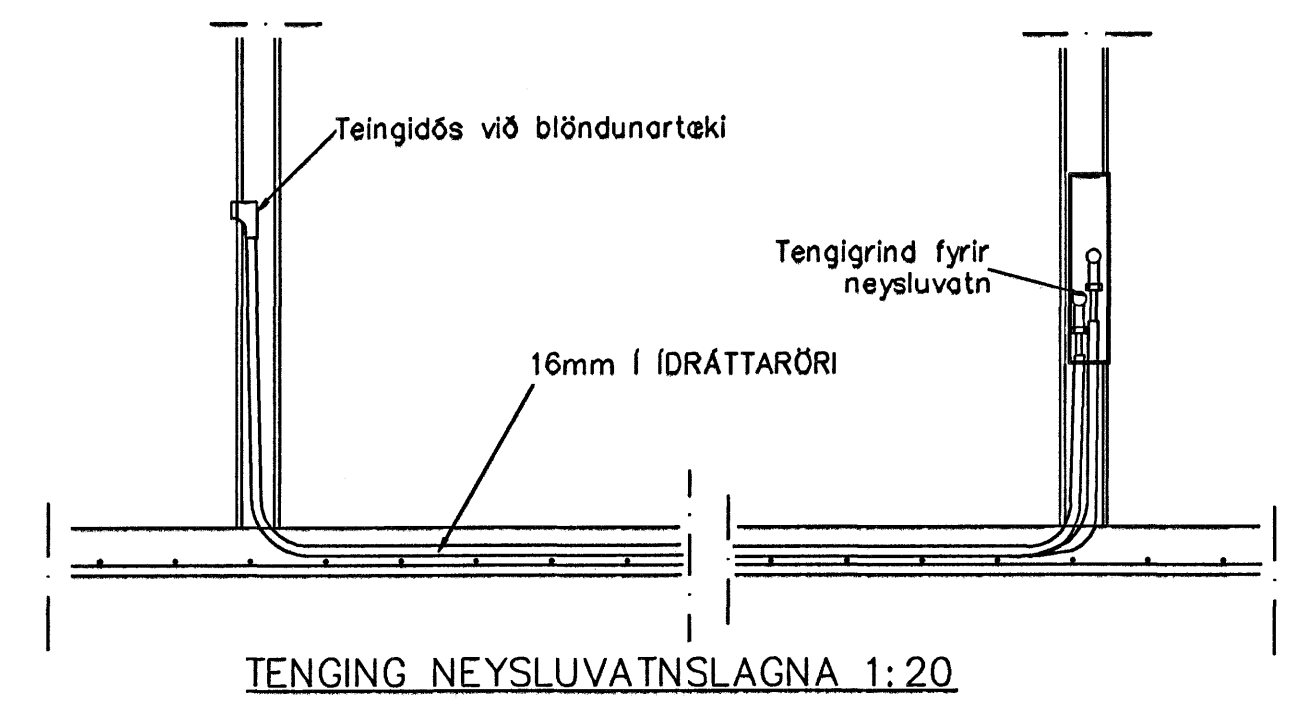

Br.	Dags.	Eðli breytinga	Sign
EINIVELLIR 5 HAFNARFIRÐI			
HITA-VATNS-FRÁRENNSLIS OG LOFTRÆSTILAGNIR 4 HÆÐAR			
MKV. 1:50 1:20			
DAGS. JAN. 2006			
VERK NR. 2512			
TEIKN. NR. 2-20			
HANNAD SIG. ÞORLEIFSS. KT. 241148-3009			
TEIKNAD G.H.			
YFIRFARID			
TÆKNIJÓNUSTA SIGURDAR ÞORLEIFSSONAR ehf STRANDGÖTU 11 220 HAFNARFIRÐI SÍMI 555-4255 FAX 565-2875 E-mail taeknihjonusta@islandia.is kt: 440693-2539			