

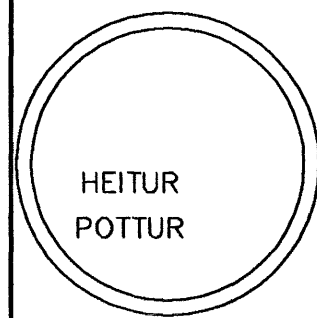



GRUNNMYND 1:50

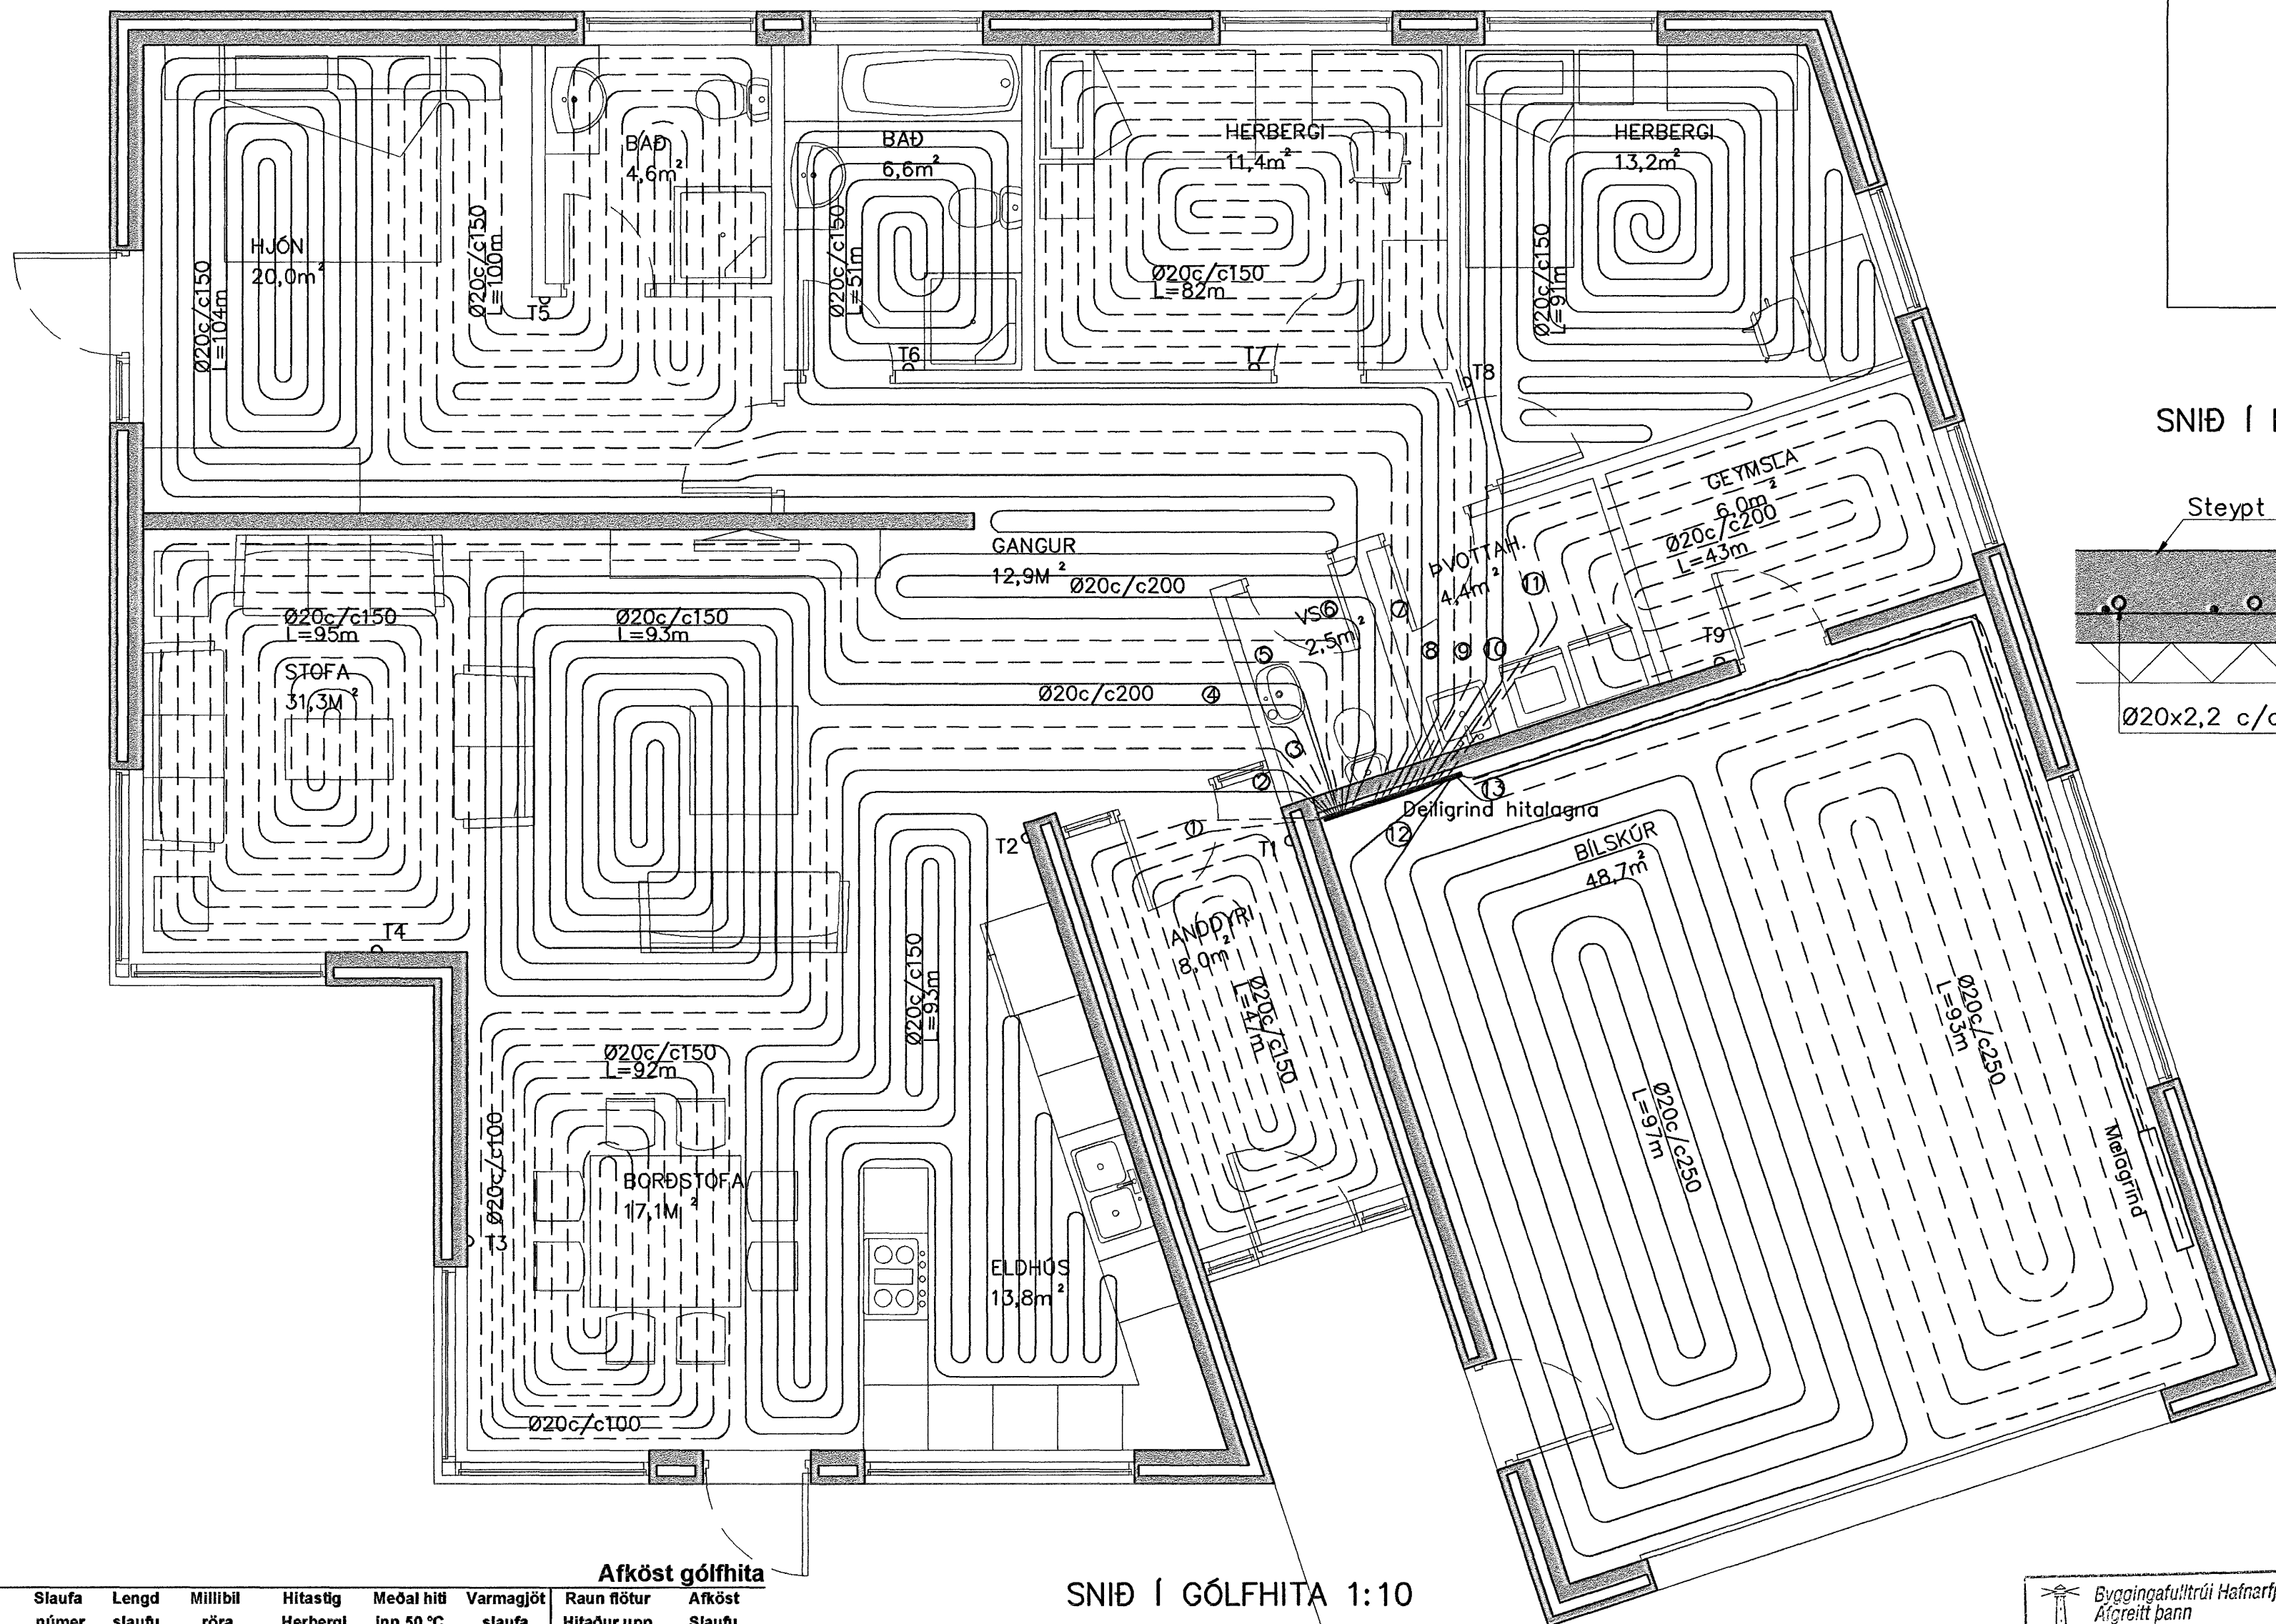

SNIÐ Í BILSKÚRSGÓLF 1:10

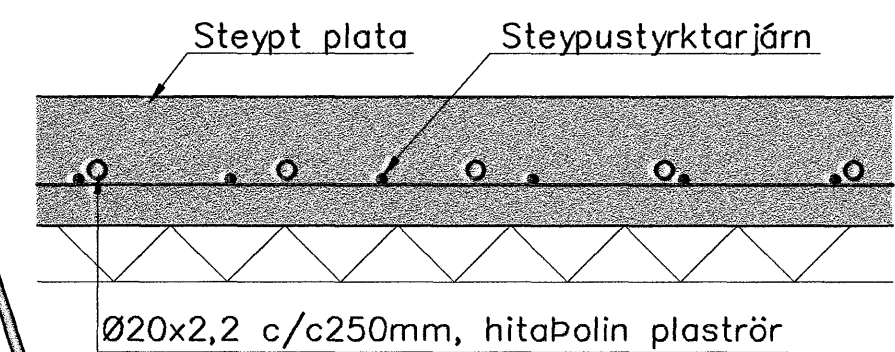

SNIÐ Í GÓLFHITA 1:10

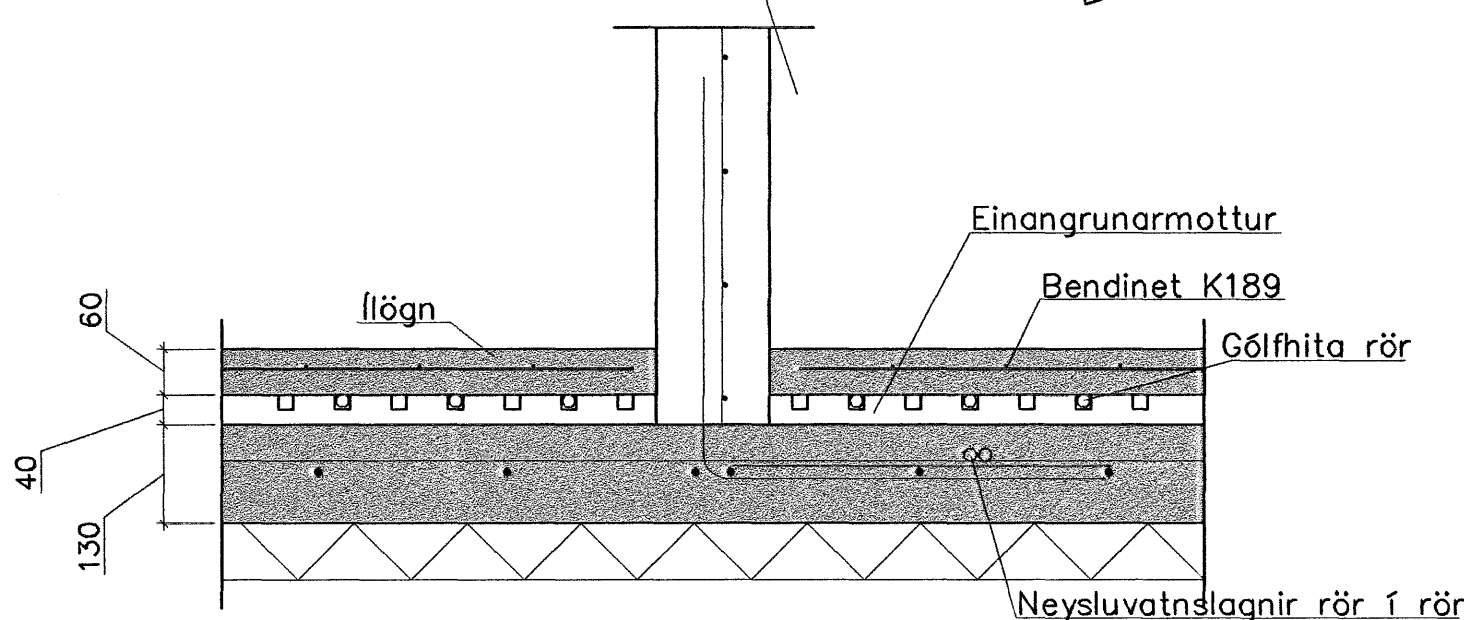

Byggingafultrúi Hafnarfjarðar
Afgreitt bann
05 FEB. 2006

HERBERGI:		Slaufa númer	Lengd slaufu m	Millibil röra m	Hítastig Herbergi °C	Meðal hiti inn 50 °C út 30 °C	Varmagjöt slaufa m ²	Raun flötur Hitaður upp m ²	Afköst Slauðu Wott/kist/heid
1	Anddyri	1	47	0,150	20	40	98	7,05	691
2	Eldhús	2	93	0,150	20	40	98	13,95	1.367
	Borðstofa	3	92	0,150	20	40	83	13,80	1.145
4	Stofa	4	95	0,150	20	40	83	14,25	1.183
5	Stofa	5	93	0,150	20	40	83	13,95	1.158
7	Hjónaherb.	6	104	0,150	20	40	83	15,60	1.295
8	Hjónaherb./bað	7	100	0,150	20	40	83	15,00	1.245
9	Bað	8	51	0,150	20	40	98	7,65	750
10	Herbergi 1	9	82	0,150	20	40	83	12,30	1.021
11	Herbergi 2	10	91	0,150	20	40	83	13,65	1.133
12	Geymsla / þvottur	11	43	0,150	20	40	98	6,45	632
13	Bilskúr	12	97	0,250	20	40	90	24,25	2.183
14	Bilskúr	13	93	0,250	20	40	90	23,25	2.093
Samtals			1081				181		15.894

Breytingar			FLÉTTUVELLIR 20, HAFNARFJ.	HBS T HS S
Nr.	Dags.	Nafn		
			Verkfræðistofa Þráinn & Benedikt Laugavegi 178, 105 Rvk. Sími: 553 1770, 568 7775, Fax: 568-7701 Netfang: verkfræðistofa@verkfræðistofa.is	M 1:50/10 Nr. P102
			Hitalagnir	Dags. jan '08 080149-3609