


BL 11500W

Ø15


Tengist við eldra lagnakerfi hússins.

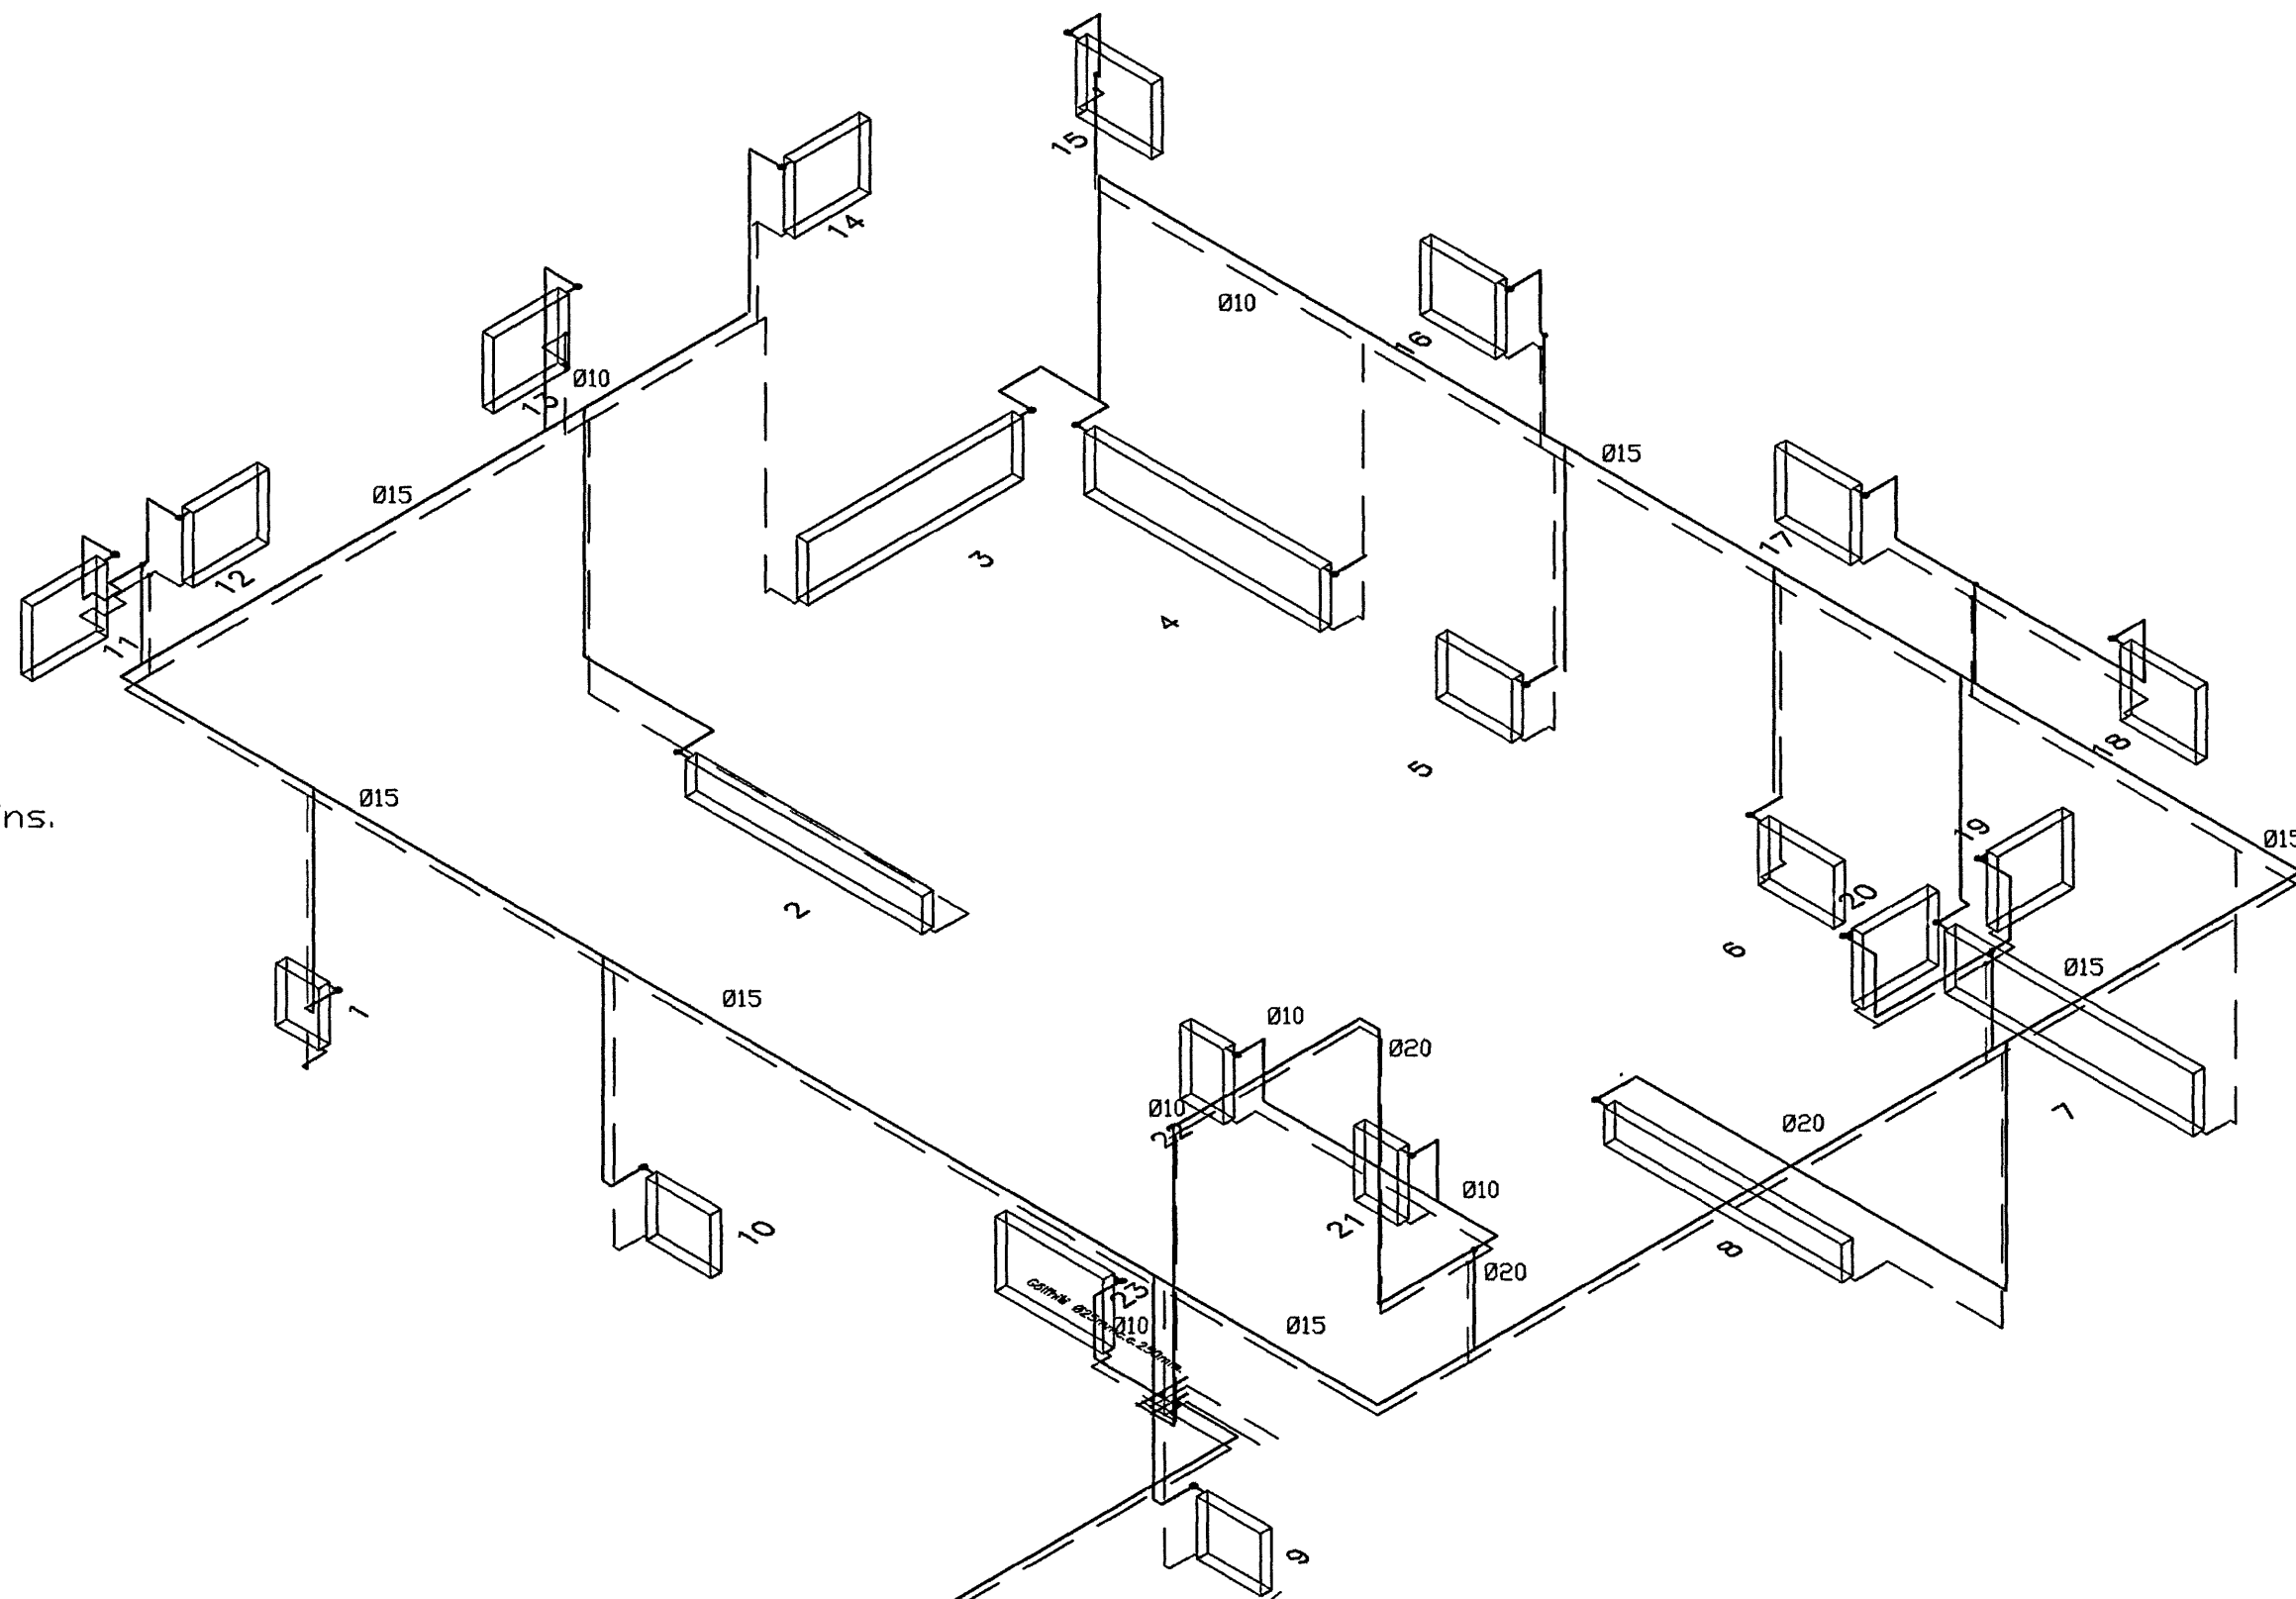

MÆLAGRIND

SKYRINGAR

- ⊗ LOKI
- ⊕ EINSRTEYMSLOKI
- ⊖ H-HITAMÆLIR
- ⊙ D-ÞRÝSTIMÆLIR
- ⊘ SÝA
- ⊚ ÖRYGGISLOKI
- ⊛ ÞRÝSTIJAFAFARI, DANFOSS AVP
- ⊜ HITASTÝRBUKLOKI
- ⊝ SLAUFULOKI, DANFOSS AVD-RA
- ⊞ MÆLIR
- ⊟ HEMILL
- ⊠ STILLHANI
- ⊡ TÆMING

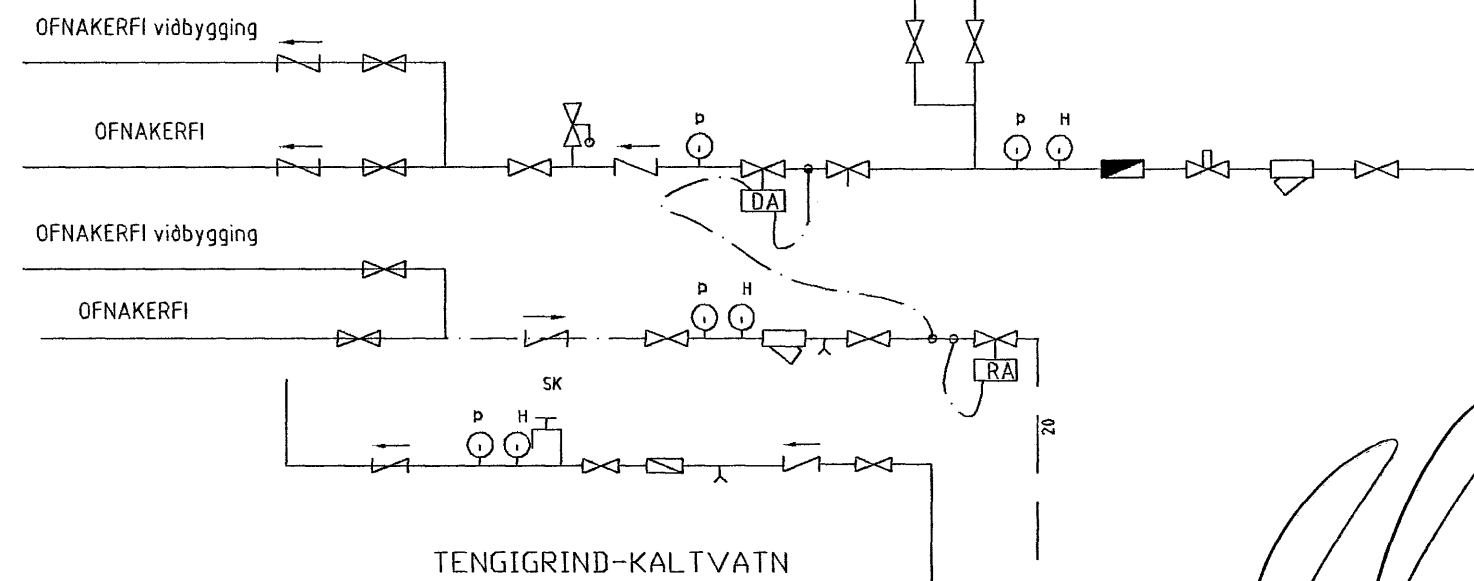

Byggingafrúttíðil Hafnarfjarðar
 Afgreitt þann
 07 FEB 2006

Tengist við mælagrind

Ø25

Breytingar			Eyrartröð 12. Viðbygging.	Tæknipjónusta Ragnars G Gunnarssonar ehf. Smiðjuvegi 11 s: 544 5350 fax: 544 5351	Mkv. 1:50
Nr.	Dags.	Nafn			
1.	5.2.2006	rgg			Nr. 23
					Dags.20.1. 2004
					kt.:110947-2839

Handwritten signature