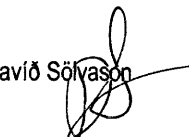
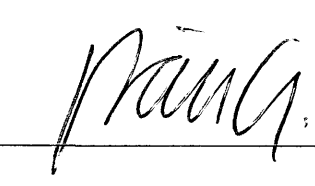


Hönnuður:
 Gunnar E Sverrisson
 Yfirfarð:

 Samþykkt: Davíð Sölvað  kt: 100356-3339

Breytingar:


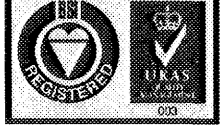
Aðalhönnuður: 

Fjölbýlishús
 Skipalón 26
 220 Hafnarfirði

Lampaplan
 Kjallari
 Mkv: 1:50


RTS
 VERKFRÆÐISTOFA
 Grensásvegur 3
 108 Reykjavík
 Sími 520 9900
 Fax 520 9901
 www.rts.is

BS EN ISO 9001:2000

FS 88744

83-1840-1-
 001505 A
 05.04.2006

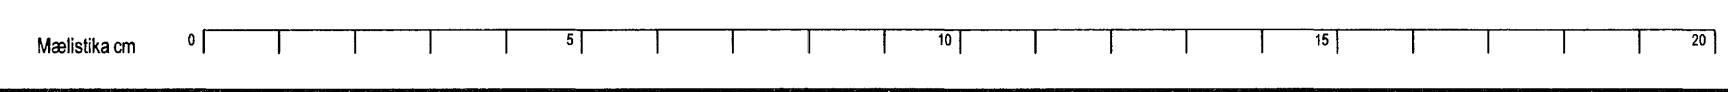

V:\83-1840\Förslu\Kjallari\munklagarplan_260_260_04_01_05.dwg, 05.04.2006 11:13:12, hmi, hmi