



Hönnuður:
 Gunnar E Sverrisson
 Yfirritari:

 Samþykkt: Davíð Sólvason *[Signature]* kt: 100356-3339

Breytingar:

Aðalhönnuður: *[Signature]*

Fjölbýlishús
 Skipalón 26
 220 Hafnarfirði

Lampaplan
 Blakjallari
 Mkv: 1:50

RTS
 VERKFRÆÐISTOFA

Grensásvegur 3
 108 Reykjavík
 Sími 520 9900
 Fax 520 9901
 www.rts.is


BS EN ISO 9001:2000

FRV
 FRV
 FRV

FS 88744

83-1840-1-
 05.04.2006

001503
 A

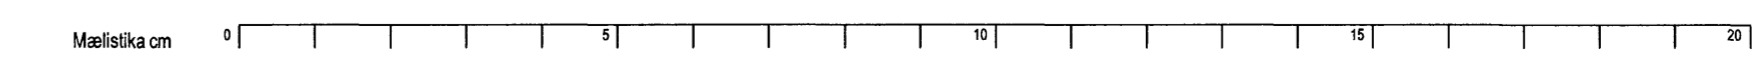

V:\83-1840-1\83-1840-1-001503.dwg, 05.04.2006 11:24:05, mm, mm