

Innkeyrsluhurð opnast handvirkir við rafmagnsleysi

Loftraesting

Salemi

Geymsla

Stigahús

Hönnuður:
Gunnar E Sveinsson
Yfirmað:

Samþykkt: Davíð Svansson kt: 100356-3339

Breytingar:

Aðalhönnuður: *Þráng*

Fjölbýlishús
Skipalón 26
220 Hafnarfirði


Lampaplan
Bílakjallari
Mkv: 1:50

RTS
VERKFRÆÐISTOFA
Grensásvegur 3
108 Reykjavík
Sími 520 9900
Fax 520 9901
www.rts.is



FS 88744

83-1840-1-
05.04.2006 001502 A

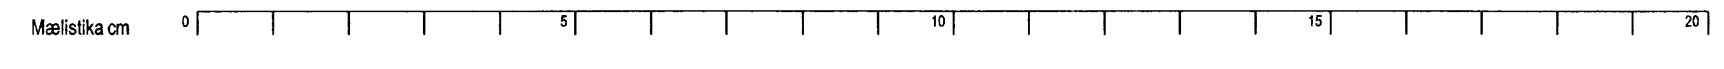

V:\83-1840-1\83-1840-1-001502-05.04.2006\11.05.07\1.rvt