
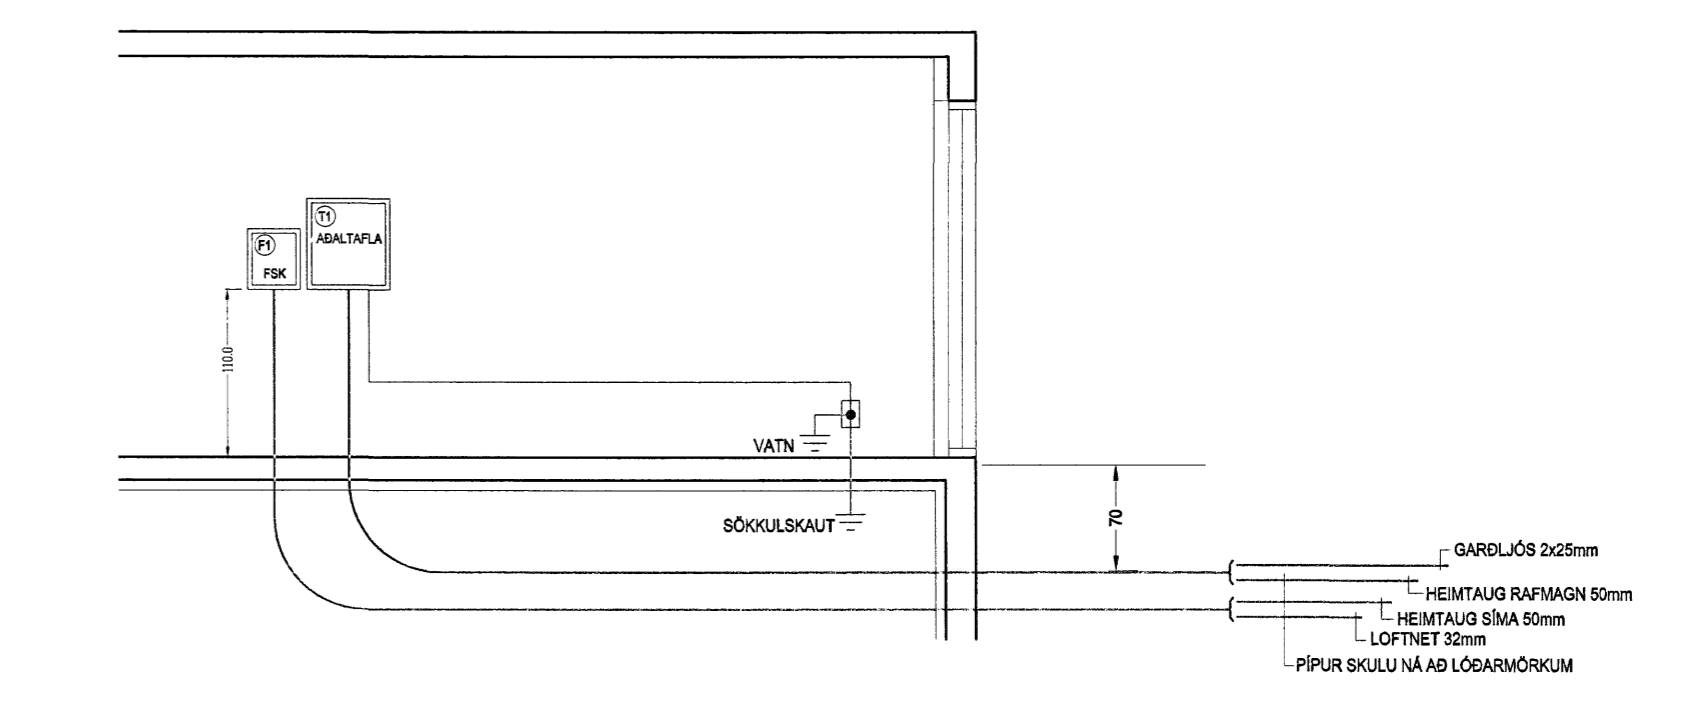


AFSTÖÐUMYND MKV. 1:500

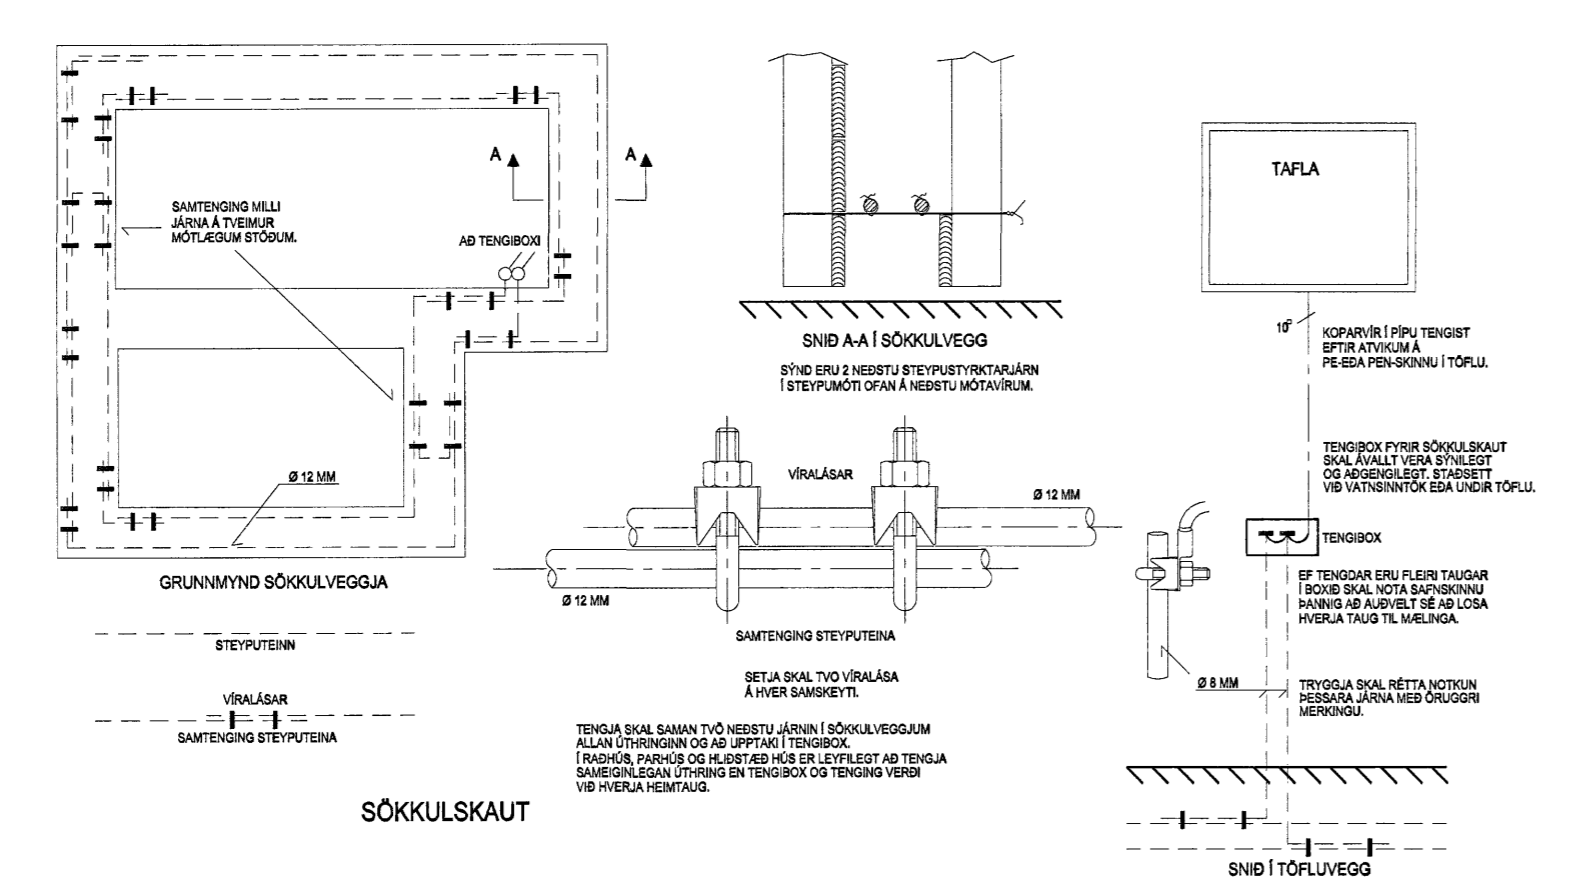

SNID A-A MKV. 1:50

Byggingaflutíri Hafnarfjarðar
 Afgreitt þann
 21 JUN 2006

HELGI KRISTJÓNSSON RAFLAGNAHÖNNUN
 KT. 110156-2789

SKIPHOLT 37, 108 REYKJAVÍK S.568-8388
 E-MAIL: TEIKN@LUMEX.IS

DAGS.	09.03.2006	SÍDA NR.	3 AF 3	HANNAÐ	HKE	VERKEFNI	FLÉTTUVELLIR 29
TEIKN. NR.	AR-03	TÖLVUHEITI	GRFLÉTTUVELLIR29	TEIKNAD	LÁRA	RAFLOGN	RAFLOGN
VERKHLUTI		BREYTING A		YFIRFARID	HKE		
MKV.	1:50 OG 1:500	BREYTING B					