
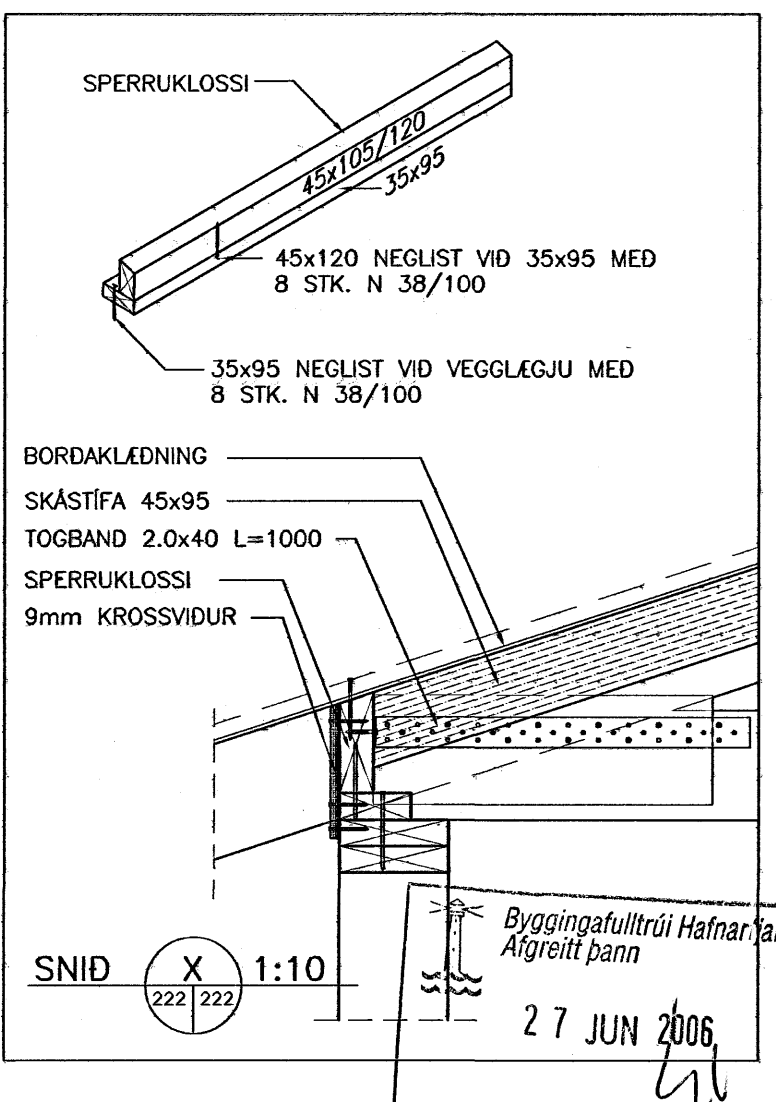
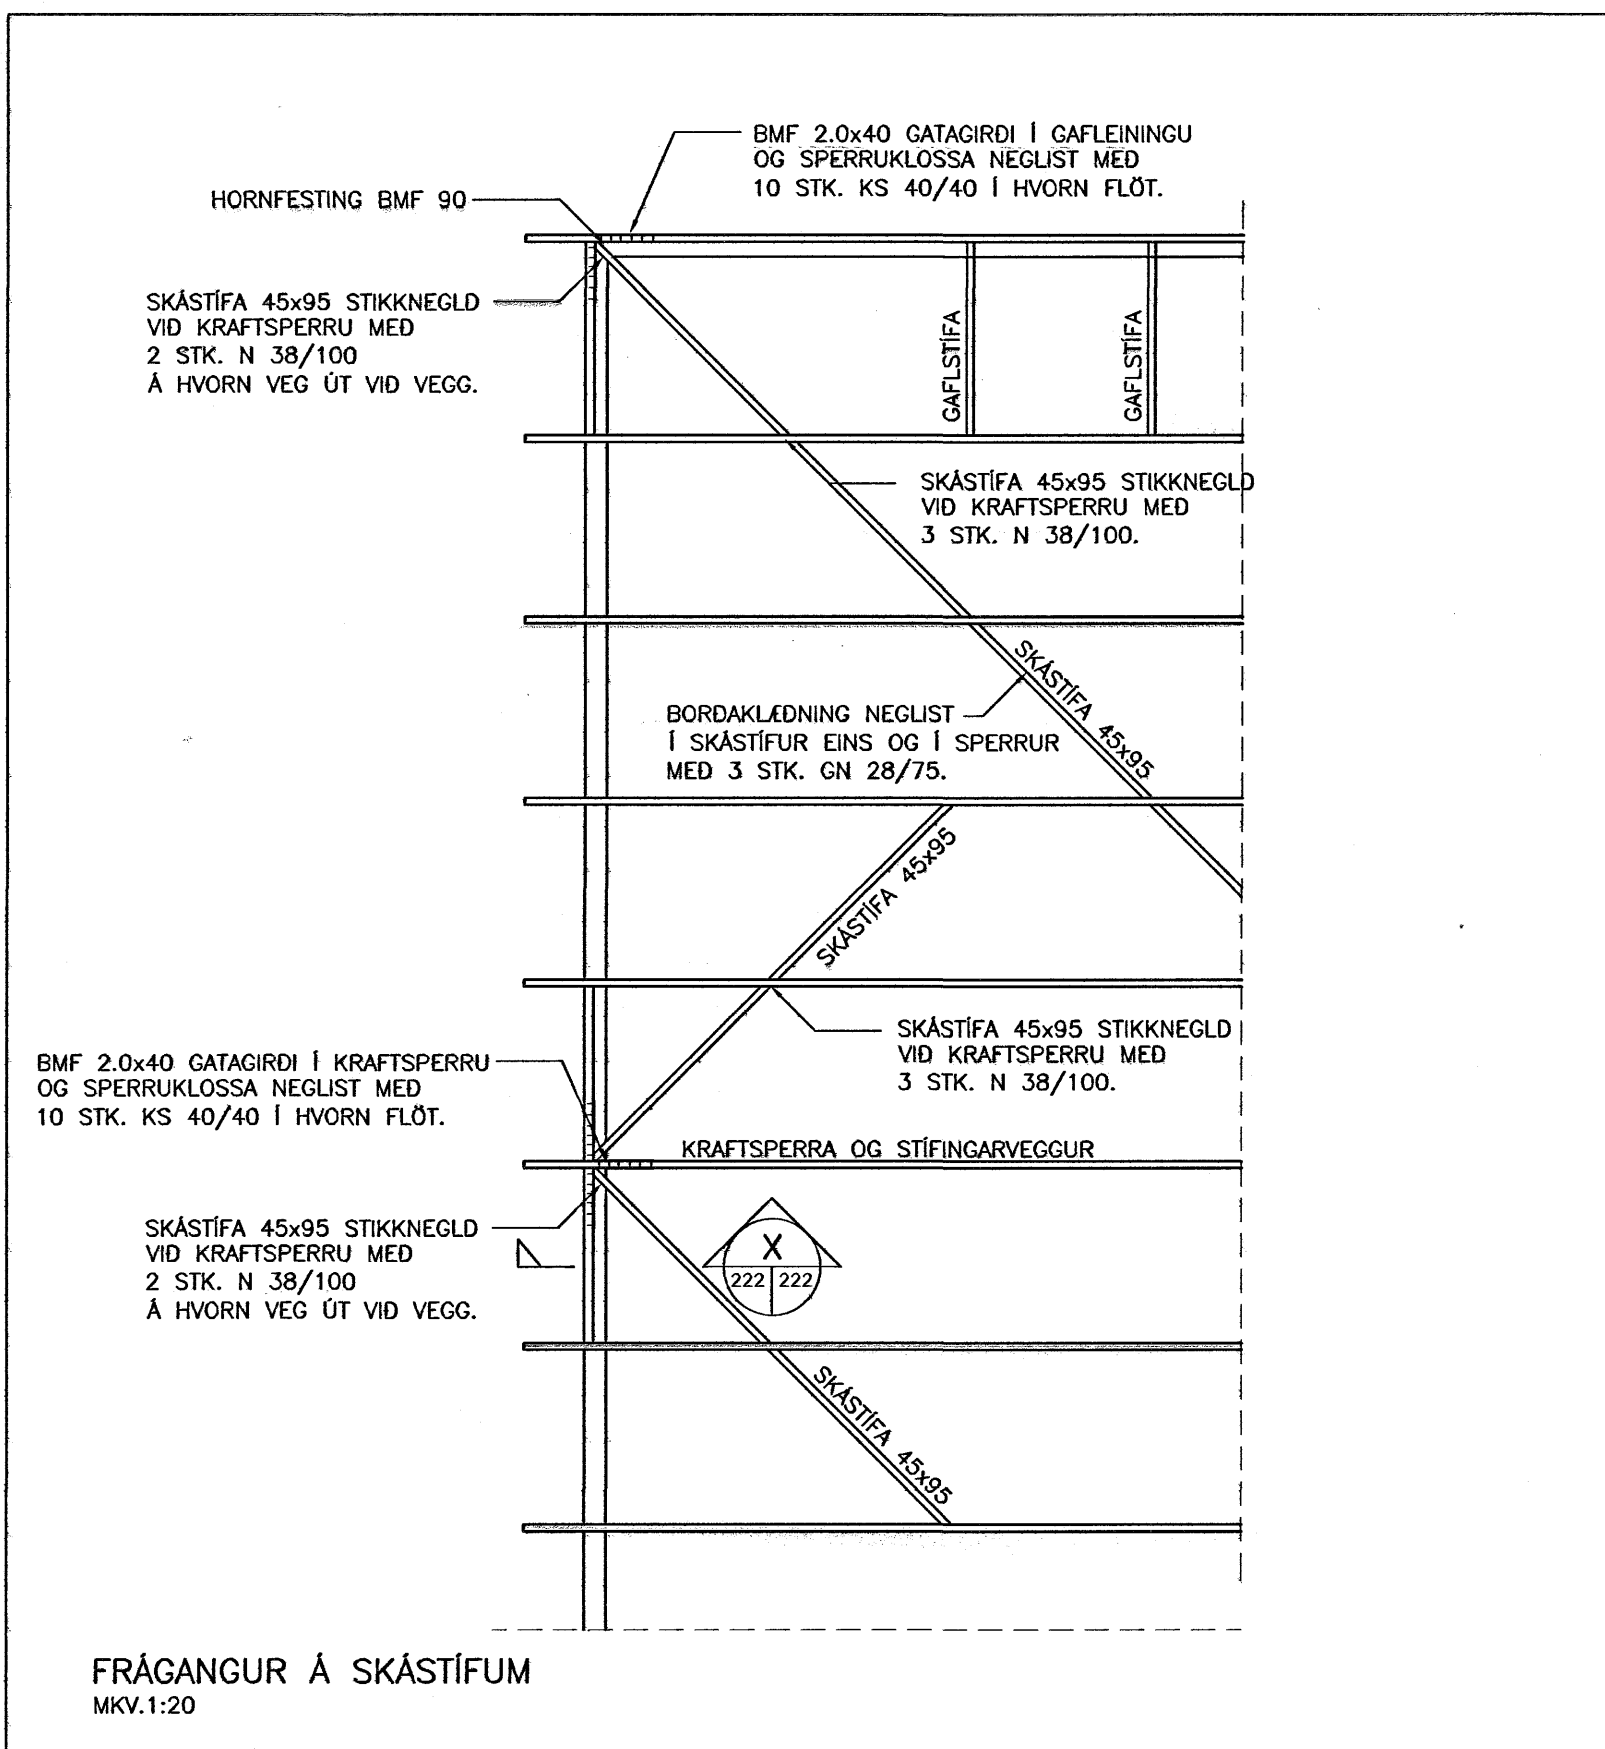
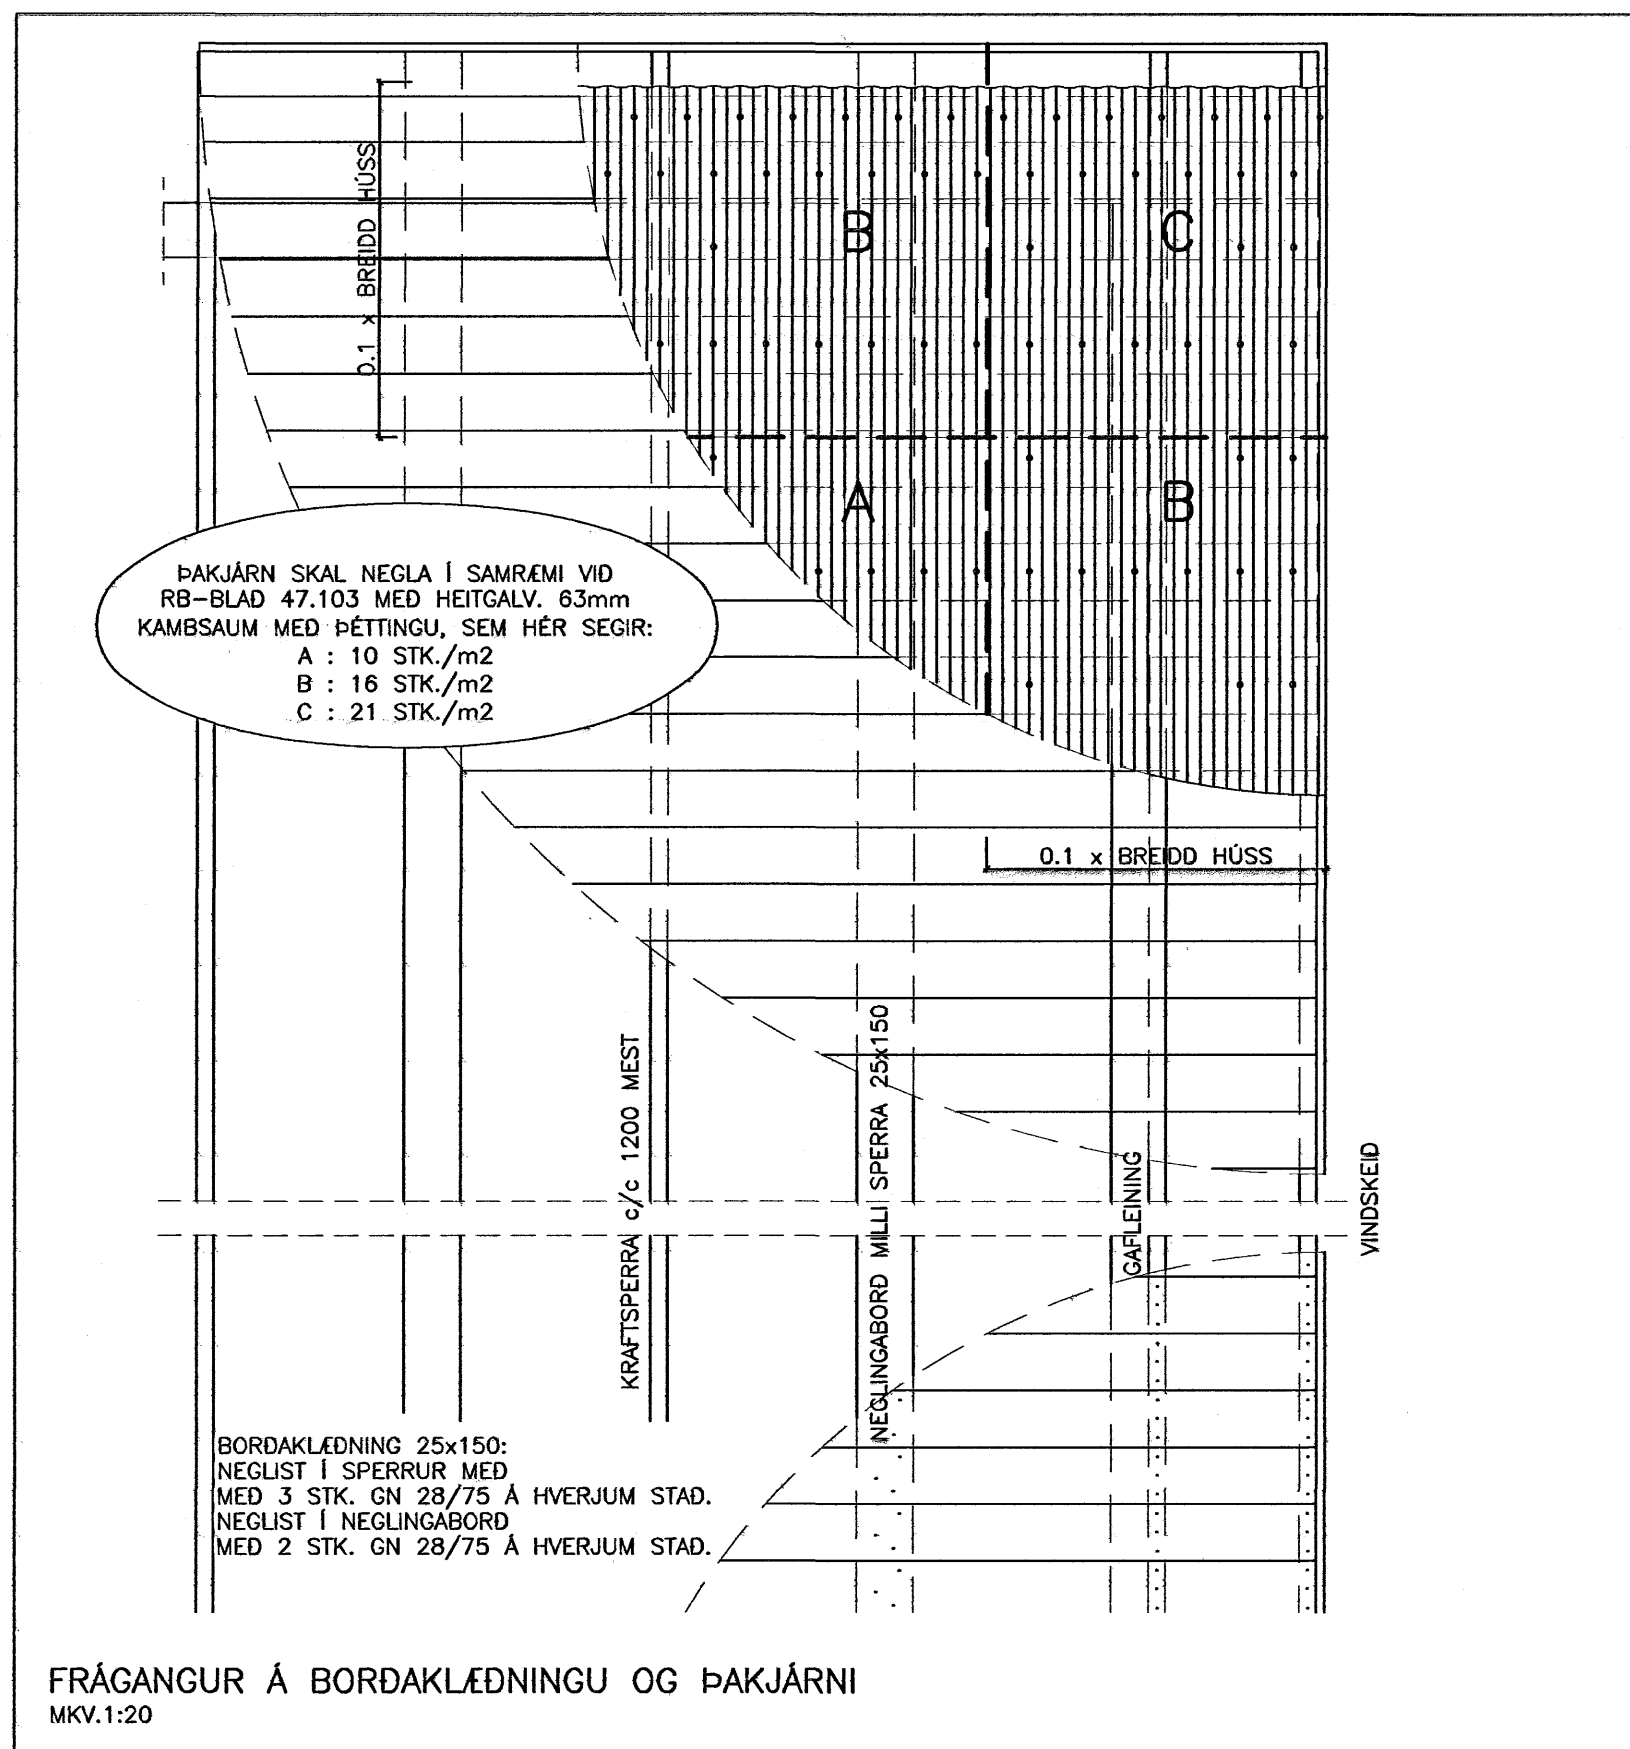
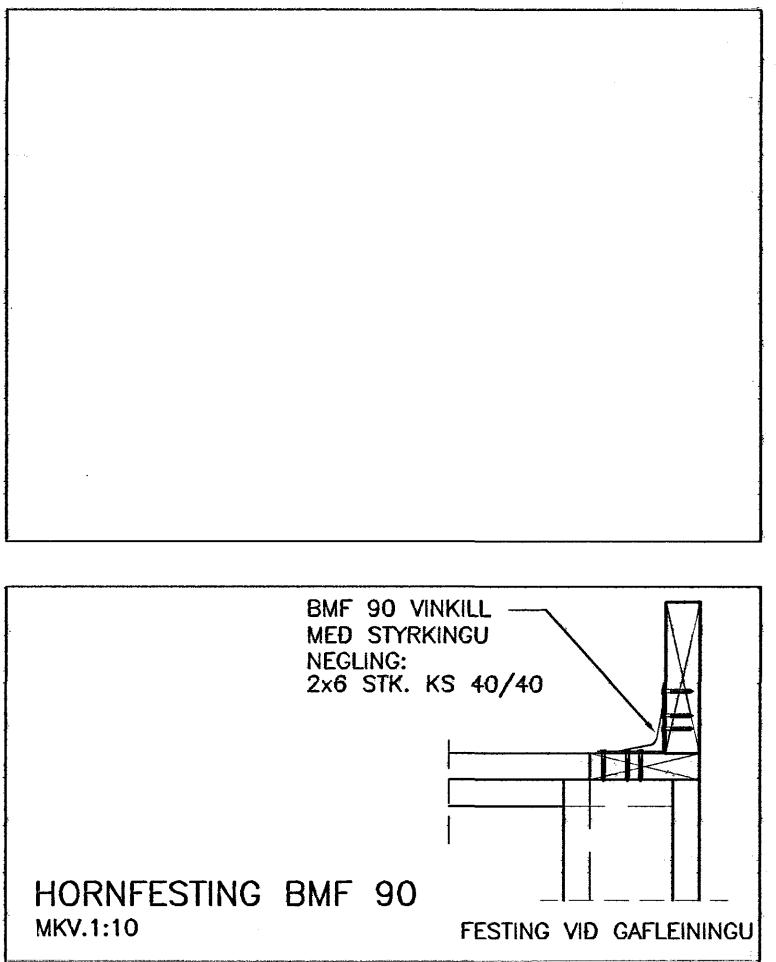


RÚMMYND SKÁSTÍFA  
MKV. EKKI Í KVARDA

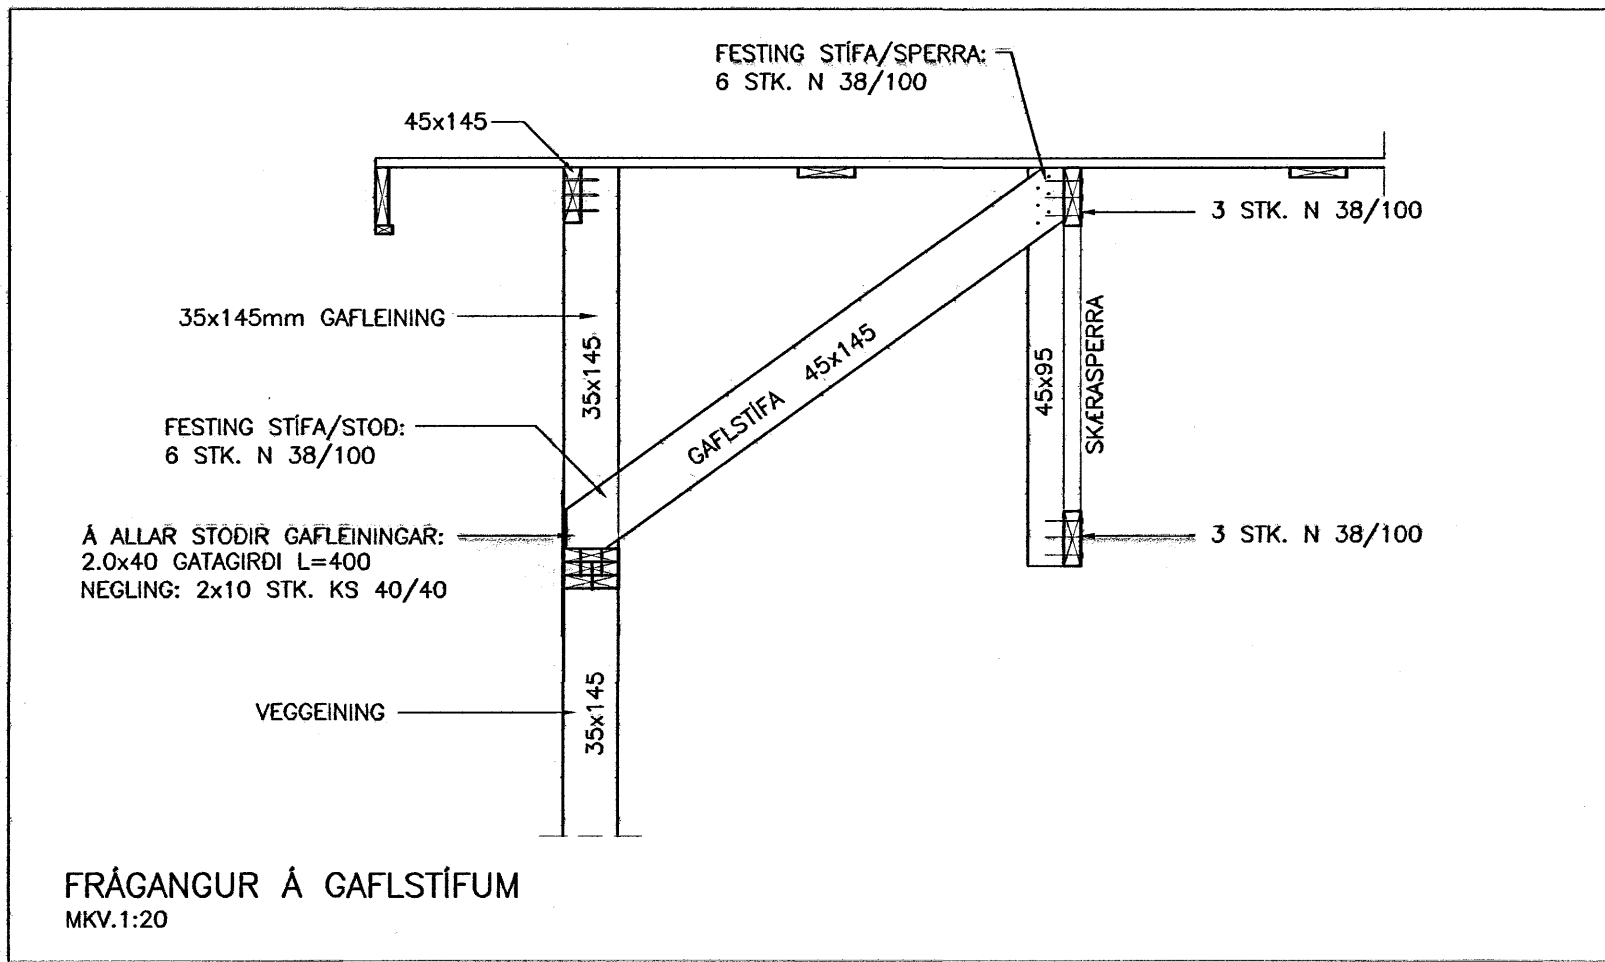

VERKFRÆDISTOFA ÁRBORGAR ehf  
AUSTURVEGI 69 800 SELFOSSÍ  
Sími 480 4900 FAX 482 3851  
www.verkarborg.is verkarborg@verkarborg.is

AUSTURVEGI 69 800 SELFOSSÍ  
Sími 482 3850 FAX 482 3851  
NETFANG sghus@sghus.is  
VEFANG www.sghus.is

**SGHUS**

**GLITVELLIR 39**

BURDARVIRKI: SKÁSTÍFUR	MKV: 1:50
GAFLSTÍFUR, SNID	MKV: 1:20/1:10
NEGLING BORDAKL. OG ÞAKJÁRNS	MKV: 1:20
HANNAÐ: T. ELLERT TÓMASSON	TEKNAÐ: LAURA APARISI
VERK NÚMÉR: 6038	SKRÁR NAFN: 6038-sp.dwg
DAGSETNING: 9.04.2006	TEKNI NÚMÉR: 222

201170-3979